



① 3DFRONT PORCH

| |
|--|
| |
|--|

| |
|--|
| |
|--|

| No. | Description | Date |
|-----|-------------|------|
| | | |
| | | |
| | | |
| | | |


| | | |
|----------------|-------------|-------------|
| Welcome | | |
| Project number | 2016-71A | A001 |
| Date | REV 8-26-16 | |
| Drawn by | Author | Scale |
| Checked by | Checker | |

ENCLOSED FASCIA WITH CEDAR SHAKES/FULL EYEBROW TRIM - ILLUSTRATION TO BE PROVIDED

VINYL SIDING AND TRIMWORK ILLUSTRATION TO BE PROVIDED



① 3d Northeasterly View

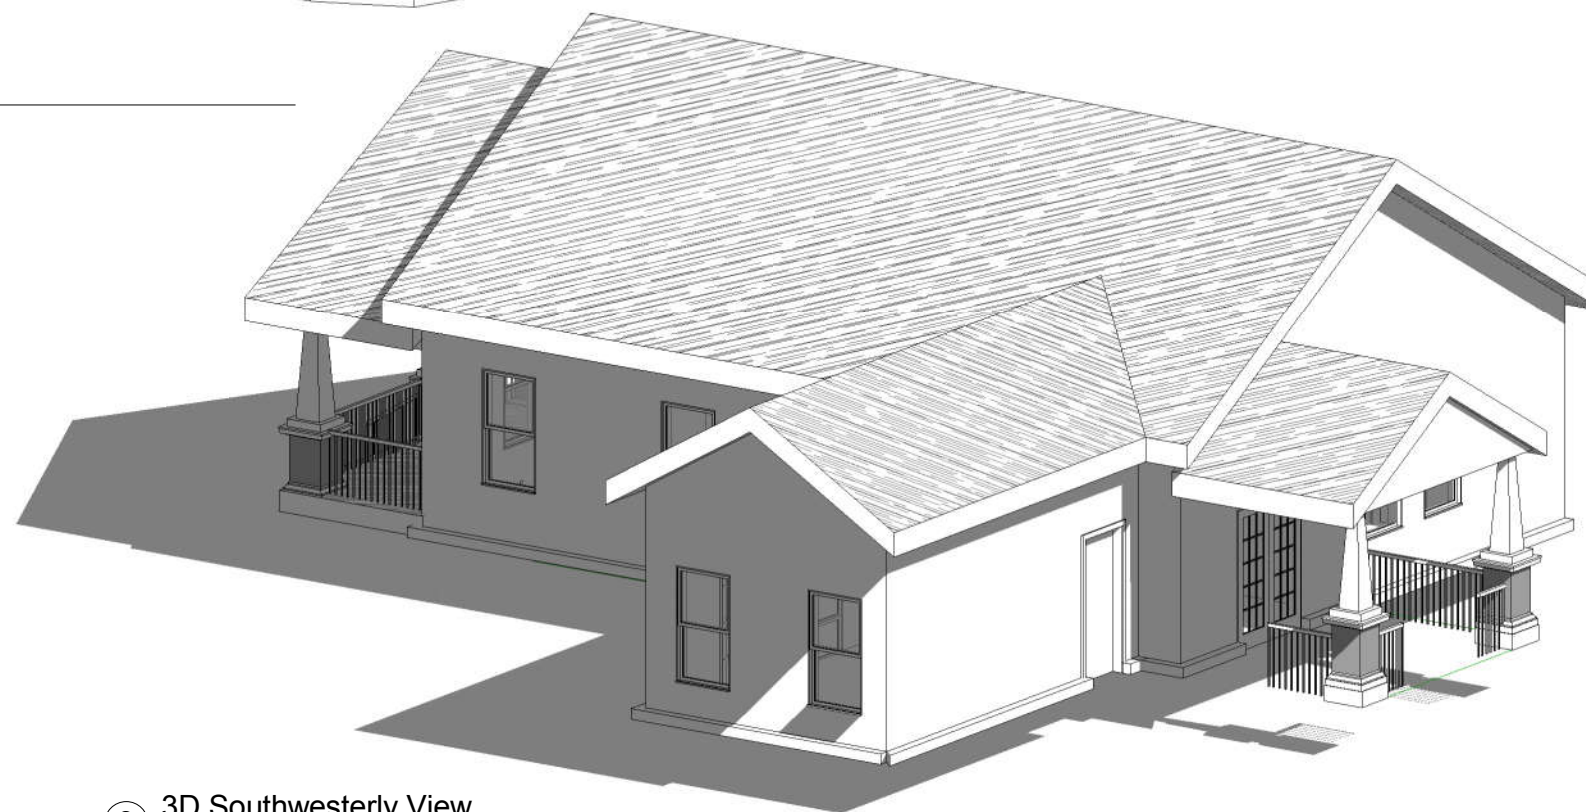

③ 3D Southwesterly View

| |
|--|
| |
|--|

| |
|--|
| |
|--|

| No. | Description | Date |
|-----|-------------|------|
| | | |
| | | |
| | | |
| | | |

| | | |
|-----------------------|-------------|-------------|
| 3D PRELIMINARY | | |
| Project number | 2016-71A | A101 |
| Date | REV 8-26-16 | |
| Drawn by | Author | Scale |
| Checked by | Checker | |



Room Legend




| Room Schedule | | | | |
|-----------------|----------------|--------------|-------------|----------------|
| Area | Name | Floor Finish | Wall Finish | Ceiling Finish |
| 560 SF | LIVING/KITCHEN | | | |
| 161 SF | BR1 | | | |
| 105 SF | BR2 | | | |
| 125 SF | BR3 | | | |
| 237 SF | Garage | | | |
| 40 SF | BATH | | | |
| 22 SF | CLOSET | | | |
| 39 SF | BATH | | | |
| 8 SF | CLOSET | | | |
| 3 SF | Room | | | |
| 3 SF | LINENS | | | |
| 35 SF | HALL | | | |
| Redundant Room | CLOSET | | | |
| 39 SF | PANTRY/LAUNDRY | | | |
| 10 SF | Room | | | |
| Grand total: 15 | | | | |

① Level 1
1/16" = 1'-0"


| No. | Description | Date |
|-----|-------------|------|
| | | |
| | | |
| | | |
| | | |

| SQUARE FOOTAGE | | |
|----------------|-------------|---------------------|
| Project number | 2016-71A | A102 |
| Date | REV 8-26-16 | |
| Drawn by | dm | |
| Checked by | cd | |
| | | Scale 1/16" = 1'-0" |

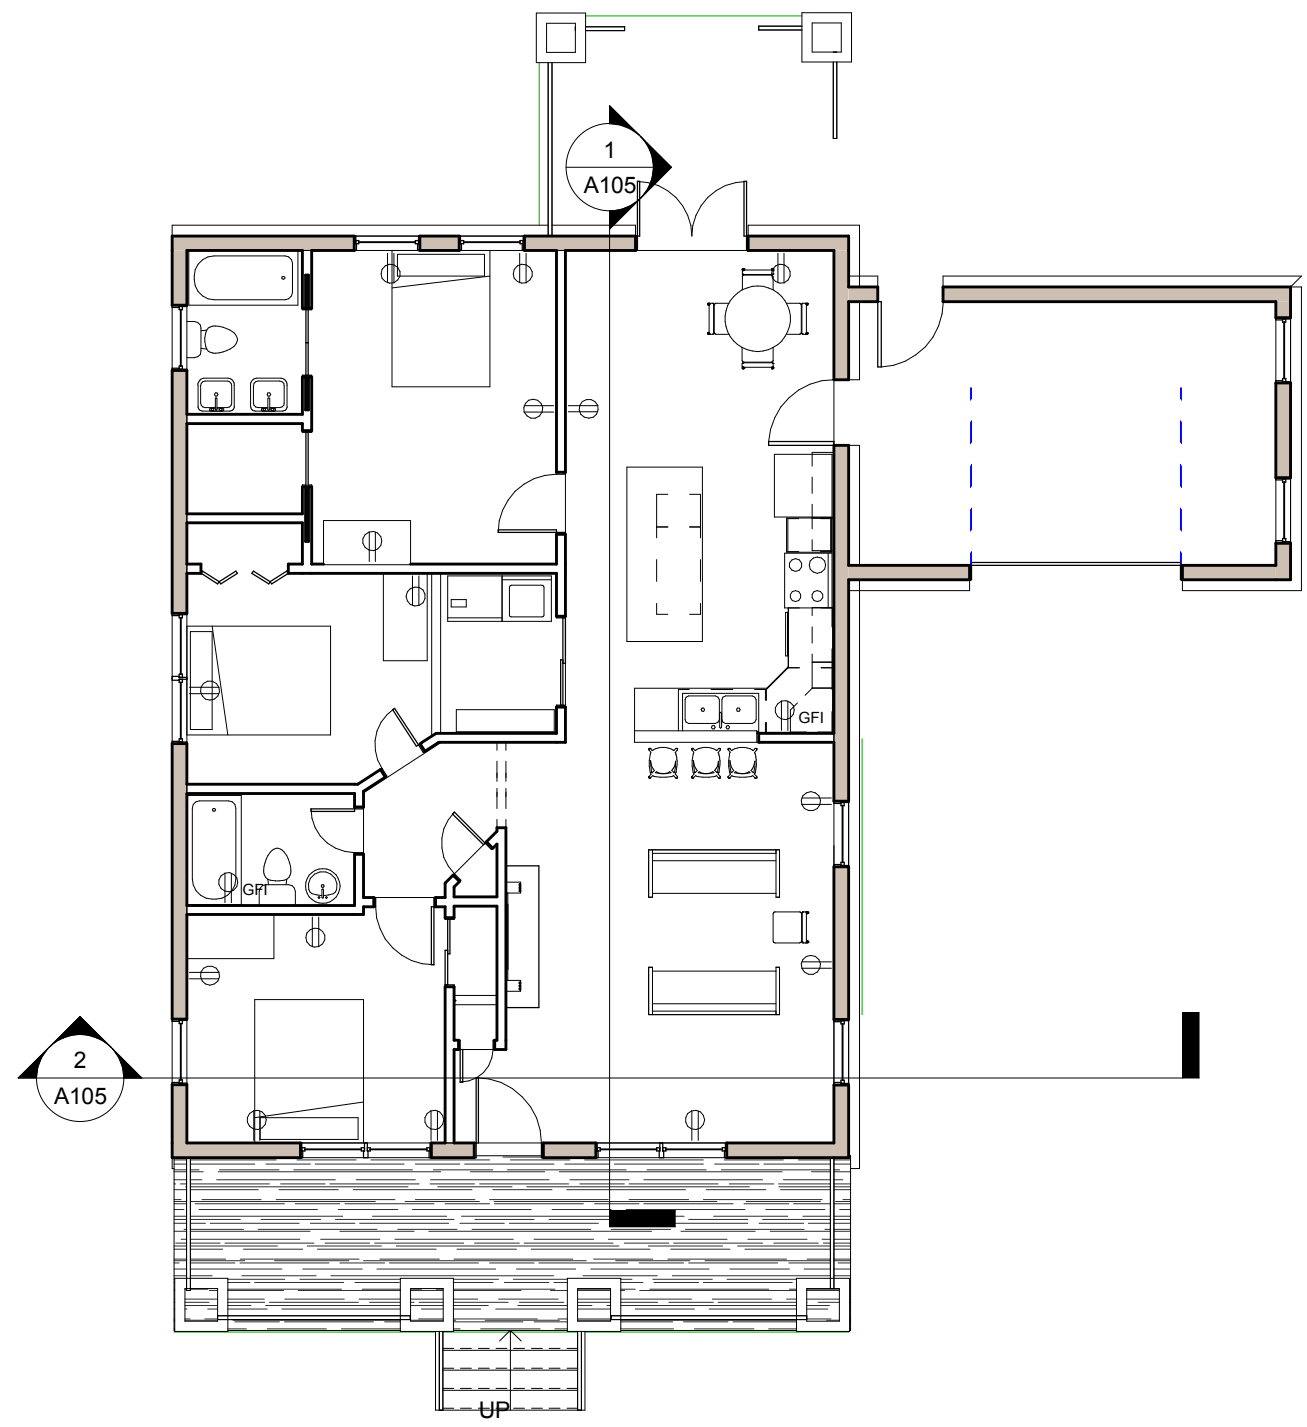

| No. | Description | Date |
|-----|-------------|------|
| | | |
| | | |
| | | |
| | | |

| | | |
|---------------------------|-------------|--------------------|
| PLANVIEW/#2 @ 1/8" | | |
| Project number | 2016-71A | A102A |
| Date | REV 8-26-16 | |
| Drawn by | Author | Scale 1/8" = 1'-0" |
| Checked by | Checker | |

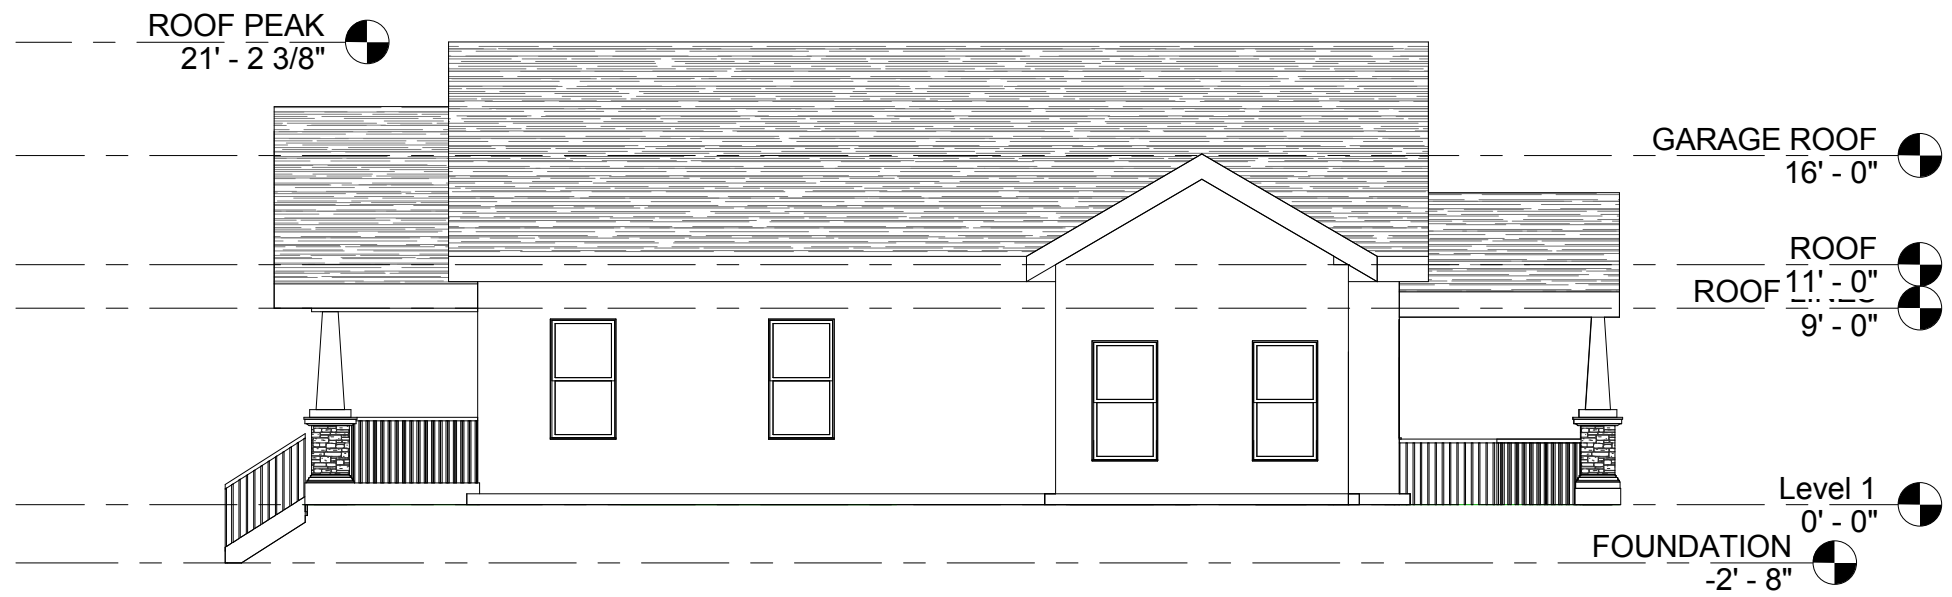

① East
1/8" = 1'-0"




② West
1/8" = 1'-0"

| |
|--|
| |
|--|


| |
|--|
| |
|--|

| No. | Description | Date |
|-----|-------------|------|
| | | |
| | | |
| | | |
| | | |

| EXTERIOR ELEVATIONS | | |
|---------------------|-------------|--------------------|
| Project number | 2016-71A | A103 |
| Date | REV 8-26-16 | |
| Drawn by | Author | Scale 1/8" = 1'-0" |
| Checked by | Checker | |

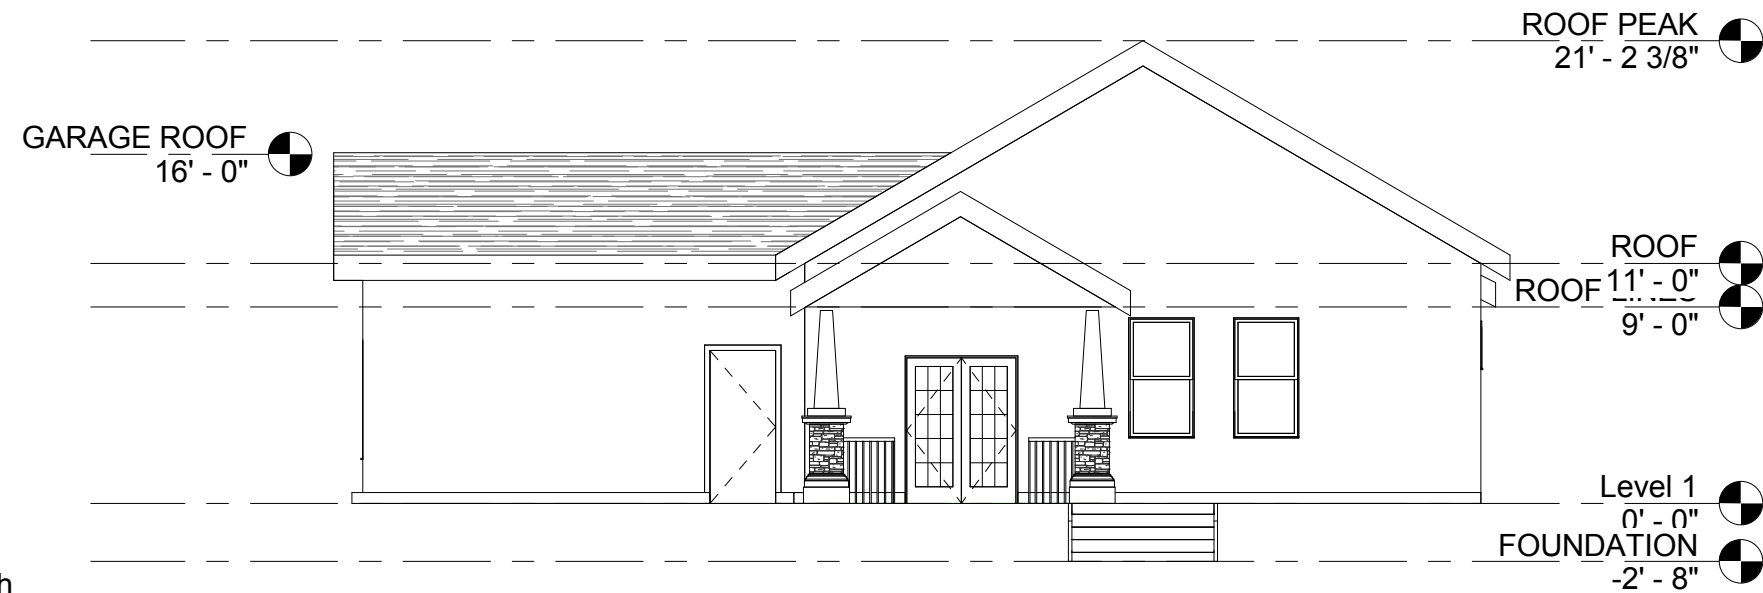


① North
1/8" = 1'-0"

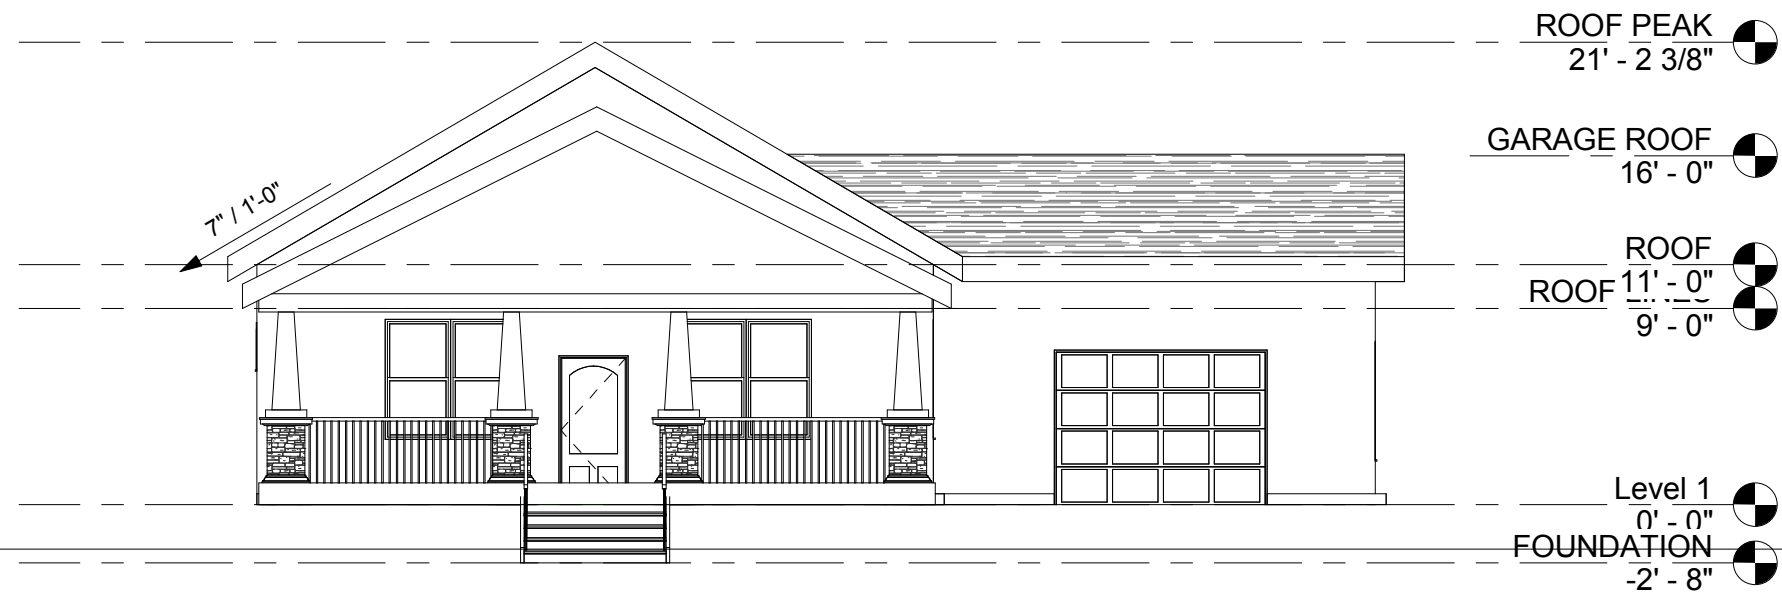

② South
1/8" = 1'-0"

| No. | Description | Date |
|-----|-------------|------|
| | | |
| | | |
| | | |
| | | |

| EXTERIOR ELEVATIONS | | |
|---------------------|-------------|--------------------|
| Project number | 2016-71A | A104 |
| Date | REV 8-26-16 | |
| Drawn by | Author | Scale 1/8" = 1'-0" |
| Checked by | Checker | |

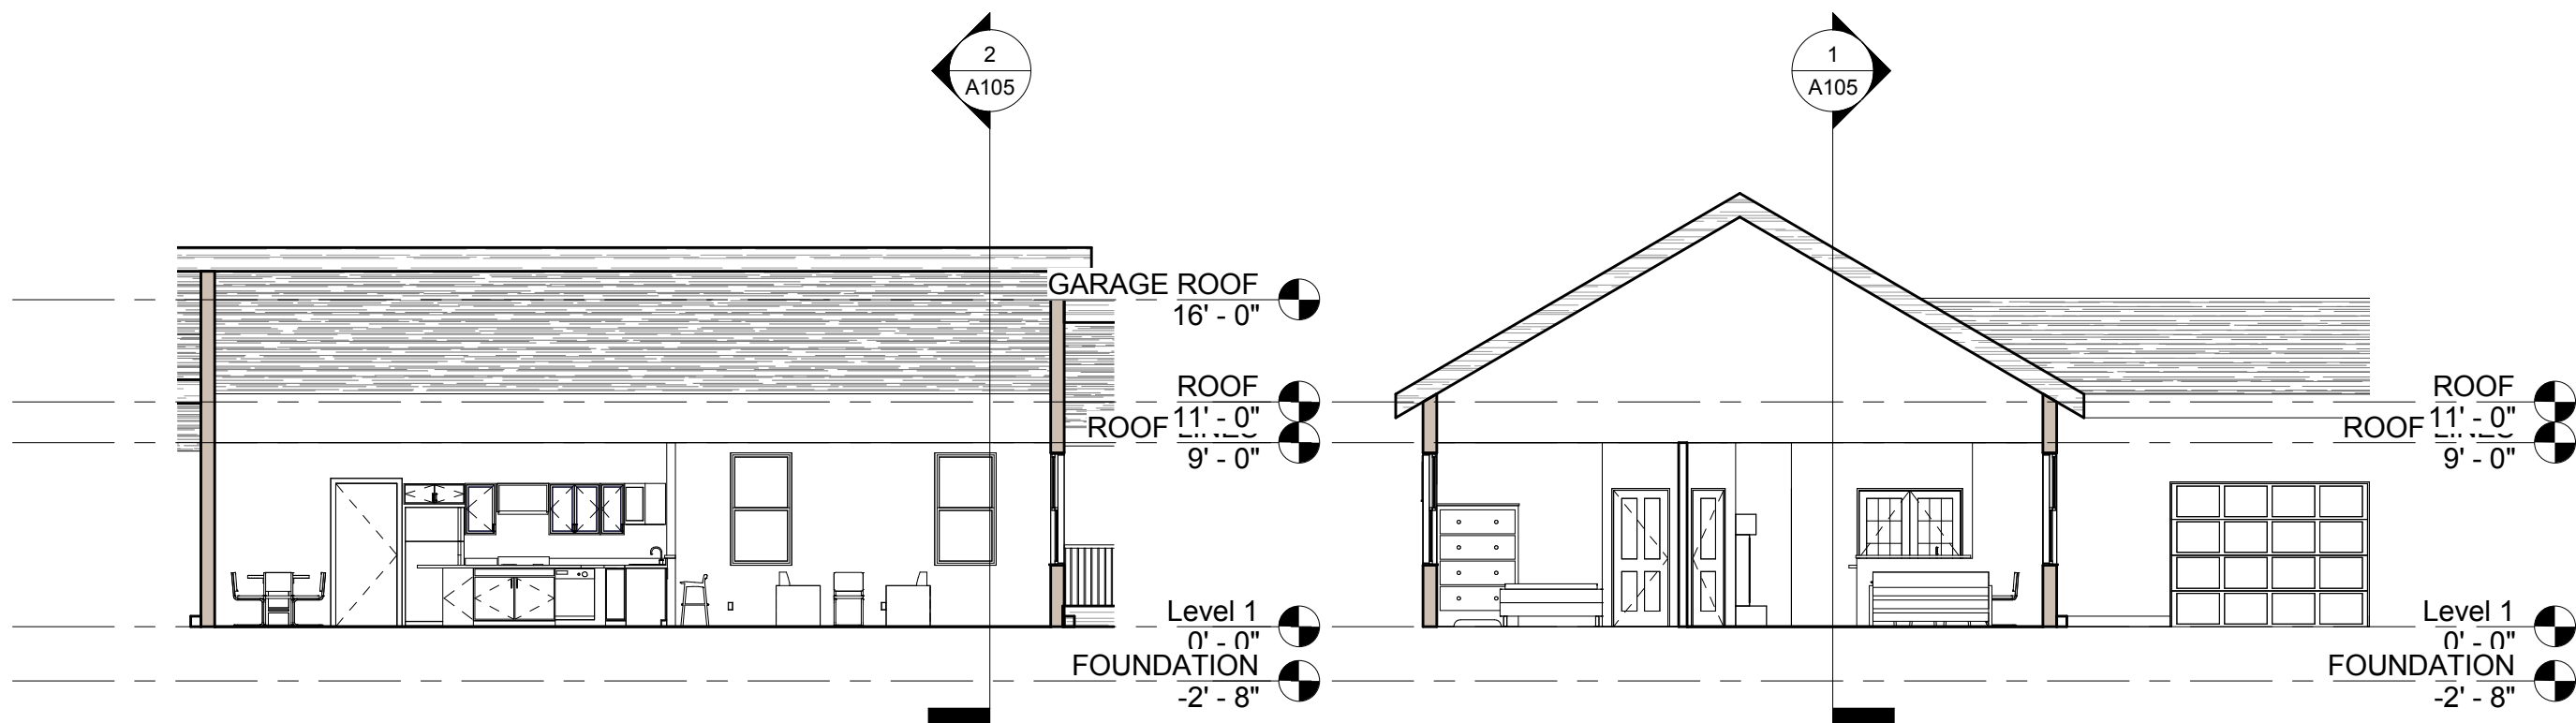

① Section 1
1/8" = 1'-0"

② Section 2
1/8" = 1'-0"

| |
|--|
| |
|--|

| |
|--|
| |
|--|

| No. | Description | Date |
|-----|-------------|------|
| | | |
| | | |
| | | |
| | | |

| SECTIONS | | |
|----------------|-------------|--------------------|
| Project number | 2016-71A | A105 |
| Date | REV 8-26-16 | |
| Drawn by | Author | |
| Checked by | Checker | |
| | | Scale 1/8" = 1'-0" |



① 3D View toward back porch



② KITCHEN TO LIVING ROOM

| |
|--|
| |
|--|

| |
|--|
| |
|--|

| No. | Description | Date |
|-----|-------------|------|
| | | |
| | | |
| | | |
| | | |
| | | |

| | | |
|-----------------------|-------------|-------------|
| PERSPECTIVES 1 | | |
| Project number | 2016-71A | A106 |
| Date | REV 8-26-16 | |
| Drawn by | Author | Scale |
| Checked by | Checker | |



② ENTRY FROM FRONT PORCH




① LIVING ROOM TO KITCHEN 1

| |
|--|
| |
|--|

| |
|--|
| |
|--|

| No. | Description | Date |
|-----|-------------|------|
| | | |
| | | |
| | | |
| | | |

| | | |
|-----------------------|-------------|-------------|
| PERSPECTIVES 2 | | |
| Project number | 2016-71A | A107 |
| Date | REV 8-26-16 | |
| Drawn by | Author | Scale |
| Checked by | Checker | |

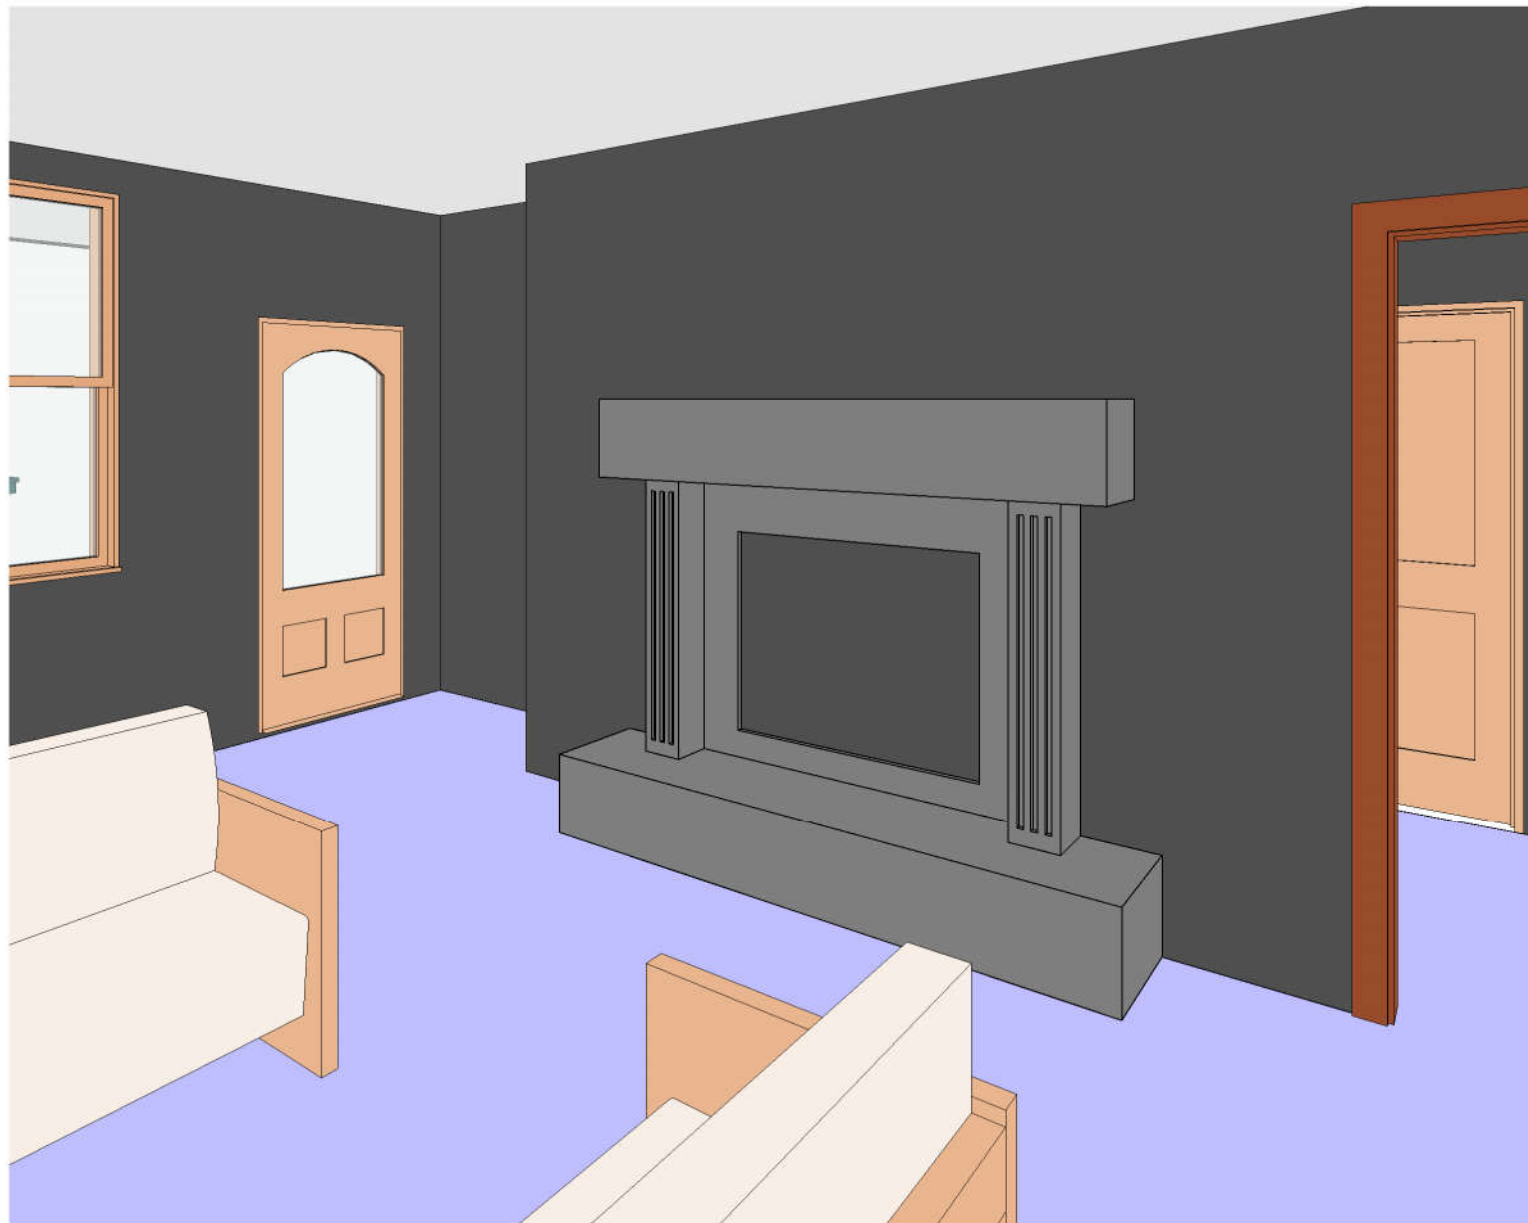

LIVING ROOM TO FRONT
DOOR-FIREPLACE AREA

①

| |
|--|
| |
|--|

| |
|--|
| |
|--|

| No. | Description | Date |
|-----|-------------|------|
| | | |
| | | |
| | | |
| | | |

| | | |
|-----------------------|-------------|-------------|
| PERSPECTIVES 3 | | |
| Project number | 2016-71A | A108 |
| Date | REV 8-26-16 | |
| Drawn by | Author | Scale |
| Checked by | Checker | |