



A FRONT ELEVATION
SCALE: 3/4"=1'-0"

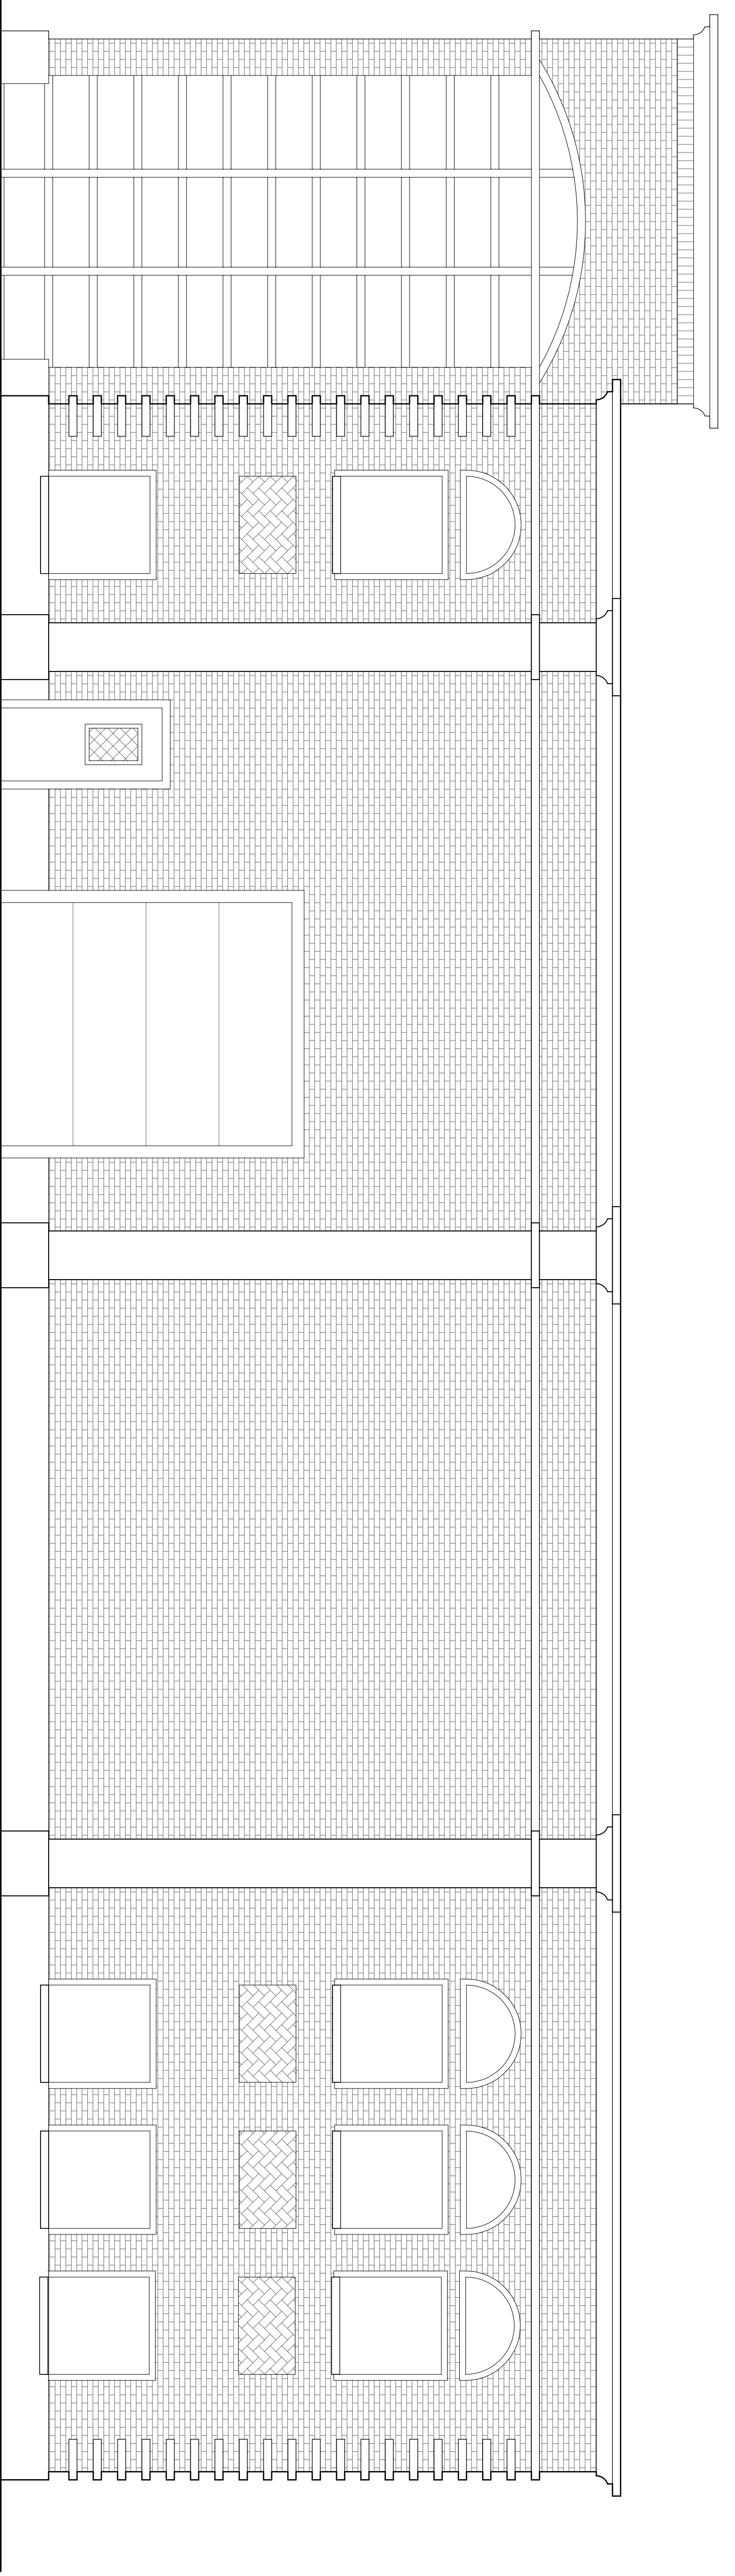

B SIDE ELEVATION
SCALE: 1/4"=1'-0"

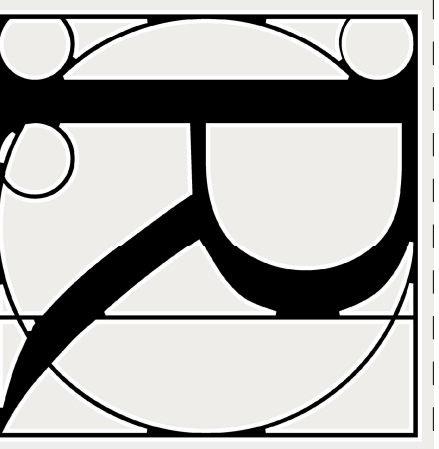

**DESIGN
WORKS**

4350 Southside Drive
Acworth, Georgia 30101
Phone 770.917.9931
Fax 770.917.9930

TITLE: FRONT ELEVATION

PROJECT: Superior Automotive

SEAL

SEAL

DRAWN BY:
CG

DATE:
12.1.2004

PROJECT NO.

SHEET NO.:

0430

A-3.1

Copyright © 2004
R Design Works