



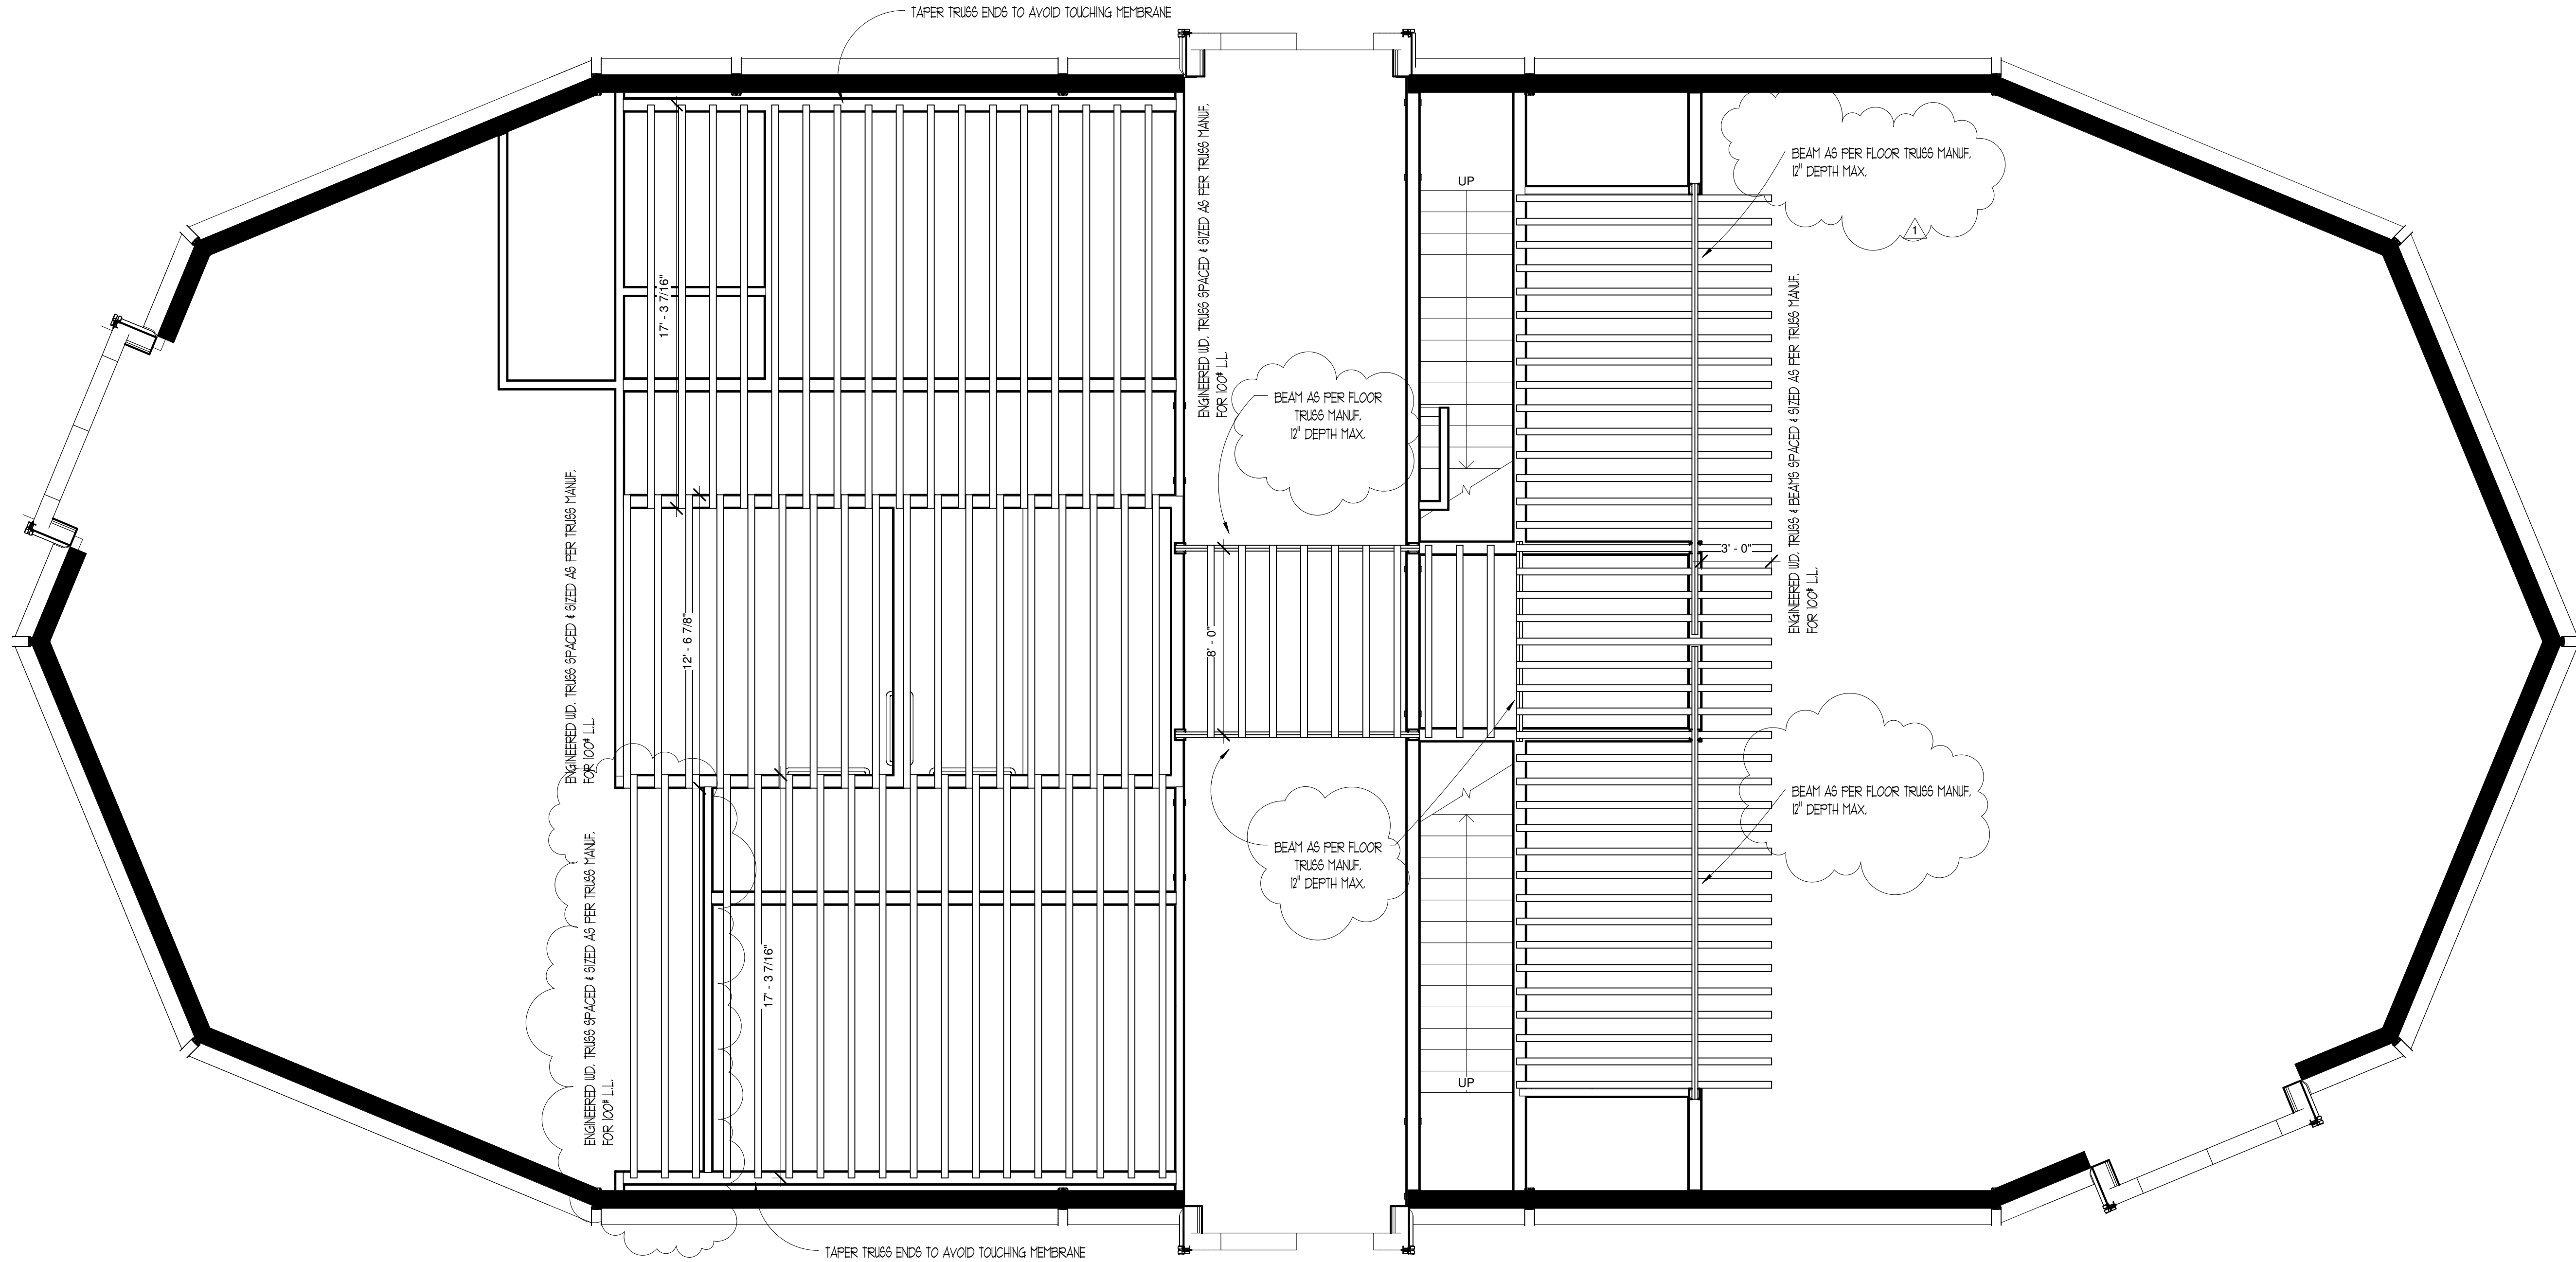

A Framing Plan
SCALE: 1/4" = 1'-0"

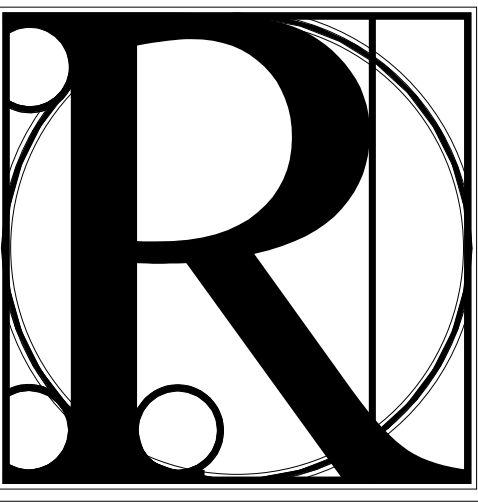

**DESIGN
WORKS**

4350 Southside Drive
Acworth, Georgia 30101
Phone 770-917-9931
Fax 770-917-9930

Title: Framing Plan

Project: Sanctuary & Fellowship Hall
446 Old Alabama Rd
Cartersville, GA 30120

Issue: 7.18.06

Revisions: 1 Structural Revisions

SEAL

Drawn By: CJG

Date: 7.12.06

Project No.: 0638

Sheet No.: S-2

**Copyright © 2006
R Design Works**