

Home Insert Annotate Structure Massing & Site Collaborate View Manage Modify

Select Wall Door Window Component Column Roof Ceiling Floor Curtain System Mullion Grid Model Text Model Line Model Group Railing Ramp Stairs By Face Shaft Wall Vertical Dormer Level Grid Room Area Legend Tag Set Show Ref Plane

Build Model Circulation Opening Datum Room & Area Work Plane

Properties

3D View: 3D View 1 Edit Type

Detail Level	Medium
Visibility/Graphics O...	Edit...
Visual Style	Hidden Line
Graphic Display Opti...	Edit...
Discipline	Architectural
Analysis Display Style	None
Sun Path	<input type="checkbox"/>

Identity Data

View Name	3D View 1
Dependency	Independent
Title on Sheet	
Default View Template	None

Extents


Crop Region Visible	<input checked="" type="checkbox"/>
Far Clip Active	<input type="checkbox"/>

Properties help Apply

Broad Street(Recovery)_2.rvt - Project Browser

Views (all) Close

- Floor Plans
 - 00 Basement
 - 01 Floor
 - 02 Floor
 - 03 Attic
 - Grade/Landing
 - Site
 - T.O. Column
 - T.O. MASONRY
- Ceiling Plans
- 3D Views
 - 3D View 1**
 - {3D}
- Elevations (Building Elevation)
- Sections (Building Section)
 - Section 2
 - Section - COL1
 - Section - COL2
 - Section - COL3
 - Section - COL4
 - Section - COL5

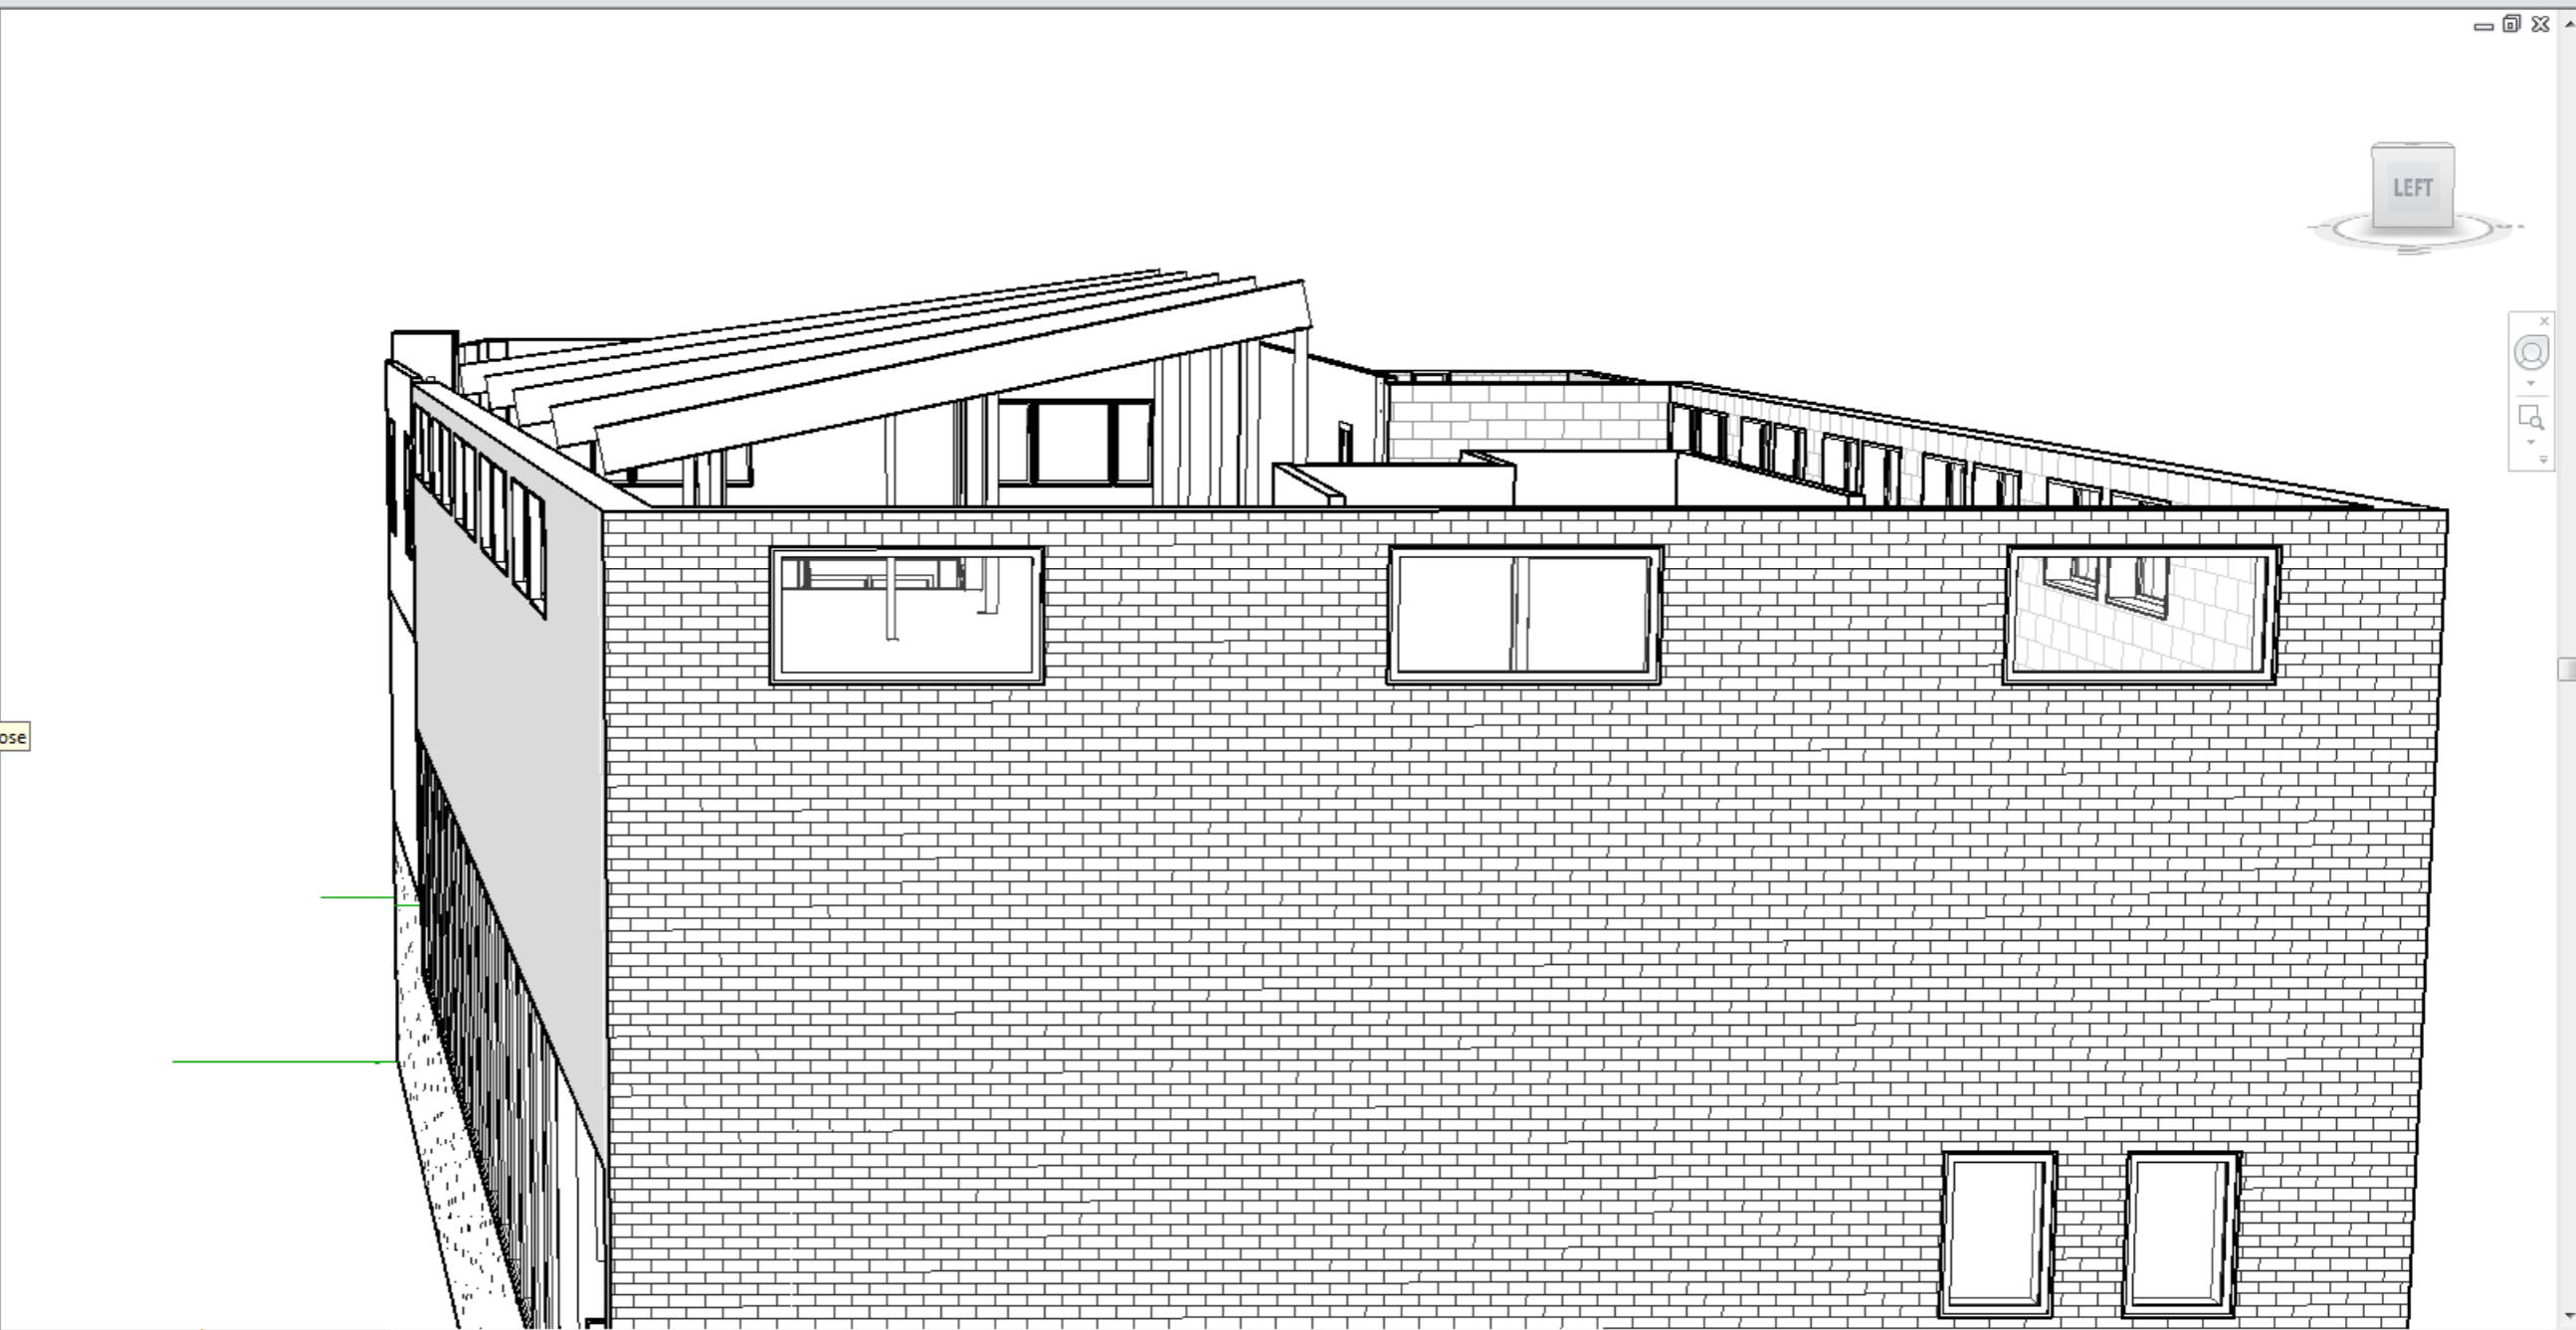

Home Insert Annotate Structure Massing & Site Collaborate View Manage Modify

Select Build Model Circulation Opening Datum Room & Area Work Plane

Modify Wall Door Window Component Column Roof Ceiling Floor Curtain System Grid Model Text Model Line Model Group Railing Ramp Stairs By Face Shaft Wall Vertical Dormer Level Grid Room Area Legend Tag Set Show Ref Plane

Properties

Floor Plan: T.O. MASONRY Edit Type

View Scale	1/8" = 1'-0"
Scale Value 1:	96
Display Model	Normal
Detail Level	Coarse
Visibility/Graphics O...	Edit...
Visual Style	Hidden Line
Graphic Display Opti...	Edit...
Underlay	02 Floor
Underlay Orientation	Plan
Orientation	Project North
Wall Join Display	Clean all wall joins
Discipline	Architectural
Color Scheme Locati...	Background
Color Scheme	<none>
Analysis Display Style	None

Properties help Apply

Broad Street(Recovery)_2.rvt - Project Browser

- Views (all)
- Floor Plans
 - 00 Basement
 - 01 Floor
 - 02 Floor
 - 03 Attic
 - Grade/Landing
 - Site
 - T.O. Column
 - T.O. MASONRY**
- Ceiling Plans
- 3D Views
 - 3D View 1
 - {3D}
- Elevations (Building Elevation)
- Sections (Building Section)
 - Section 2
 - Section - COL1
 - Section - COL2
 - Section - COL3
 - Section - COL4
 - Section - COL5

