



Properties

Ceiling Plan

Ceiling Plan: 01 gro Edit Type


Graphics

View Scale	1/4" = 1'-0"
Scale Value	1: 48
Display Model	Normal
Detail Level	Coarse
Parts Visibility	Show Original
Detail Number	1
Rotation on S...	None

Properties help Apply

400 U - IDB Bank.rvt - Project Browser

- Views (all)
  - Floor Plans
    - 01 ground floor
    - 02 bottom of pipes
    - 03 bottom of slab
    - Site
  - Ceiling Plans
    - 01 ground floor**
    - 02 bottom of pipes
    - 03 bottom of slab
  - 3D Views
    - 3D View 1
    - {3D}
  - Elevations (Building Elevatio)
    - East
    - North
    - South
    - West
  - Sections (Building Section)
    - Section 1
    - Section 2
    - Section 3
    - Section 4
    - Section 5
    - Section 6
  - Legends
  - Schedules/Quantities
  - Sheets (all)
    - A-101 - Construction Plan
    - A-102 - SECTIONS
    - A-103 - SECTIONS
    - A-104 - SECTIONS
    - A-201 - Reflected Ceiling Pl
  - Families
  - Annotation Symbols

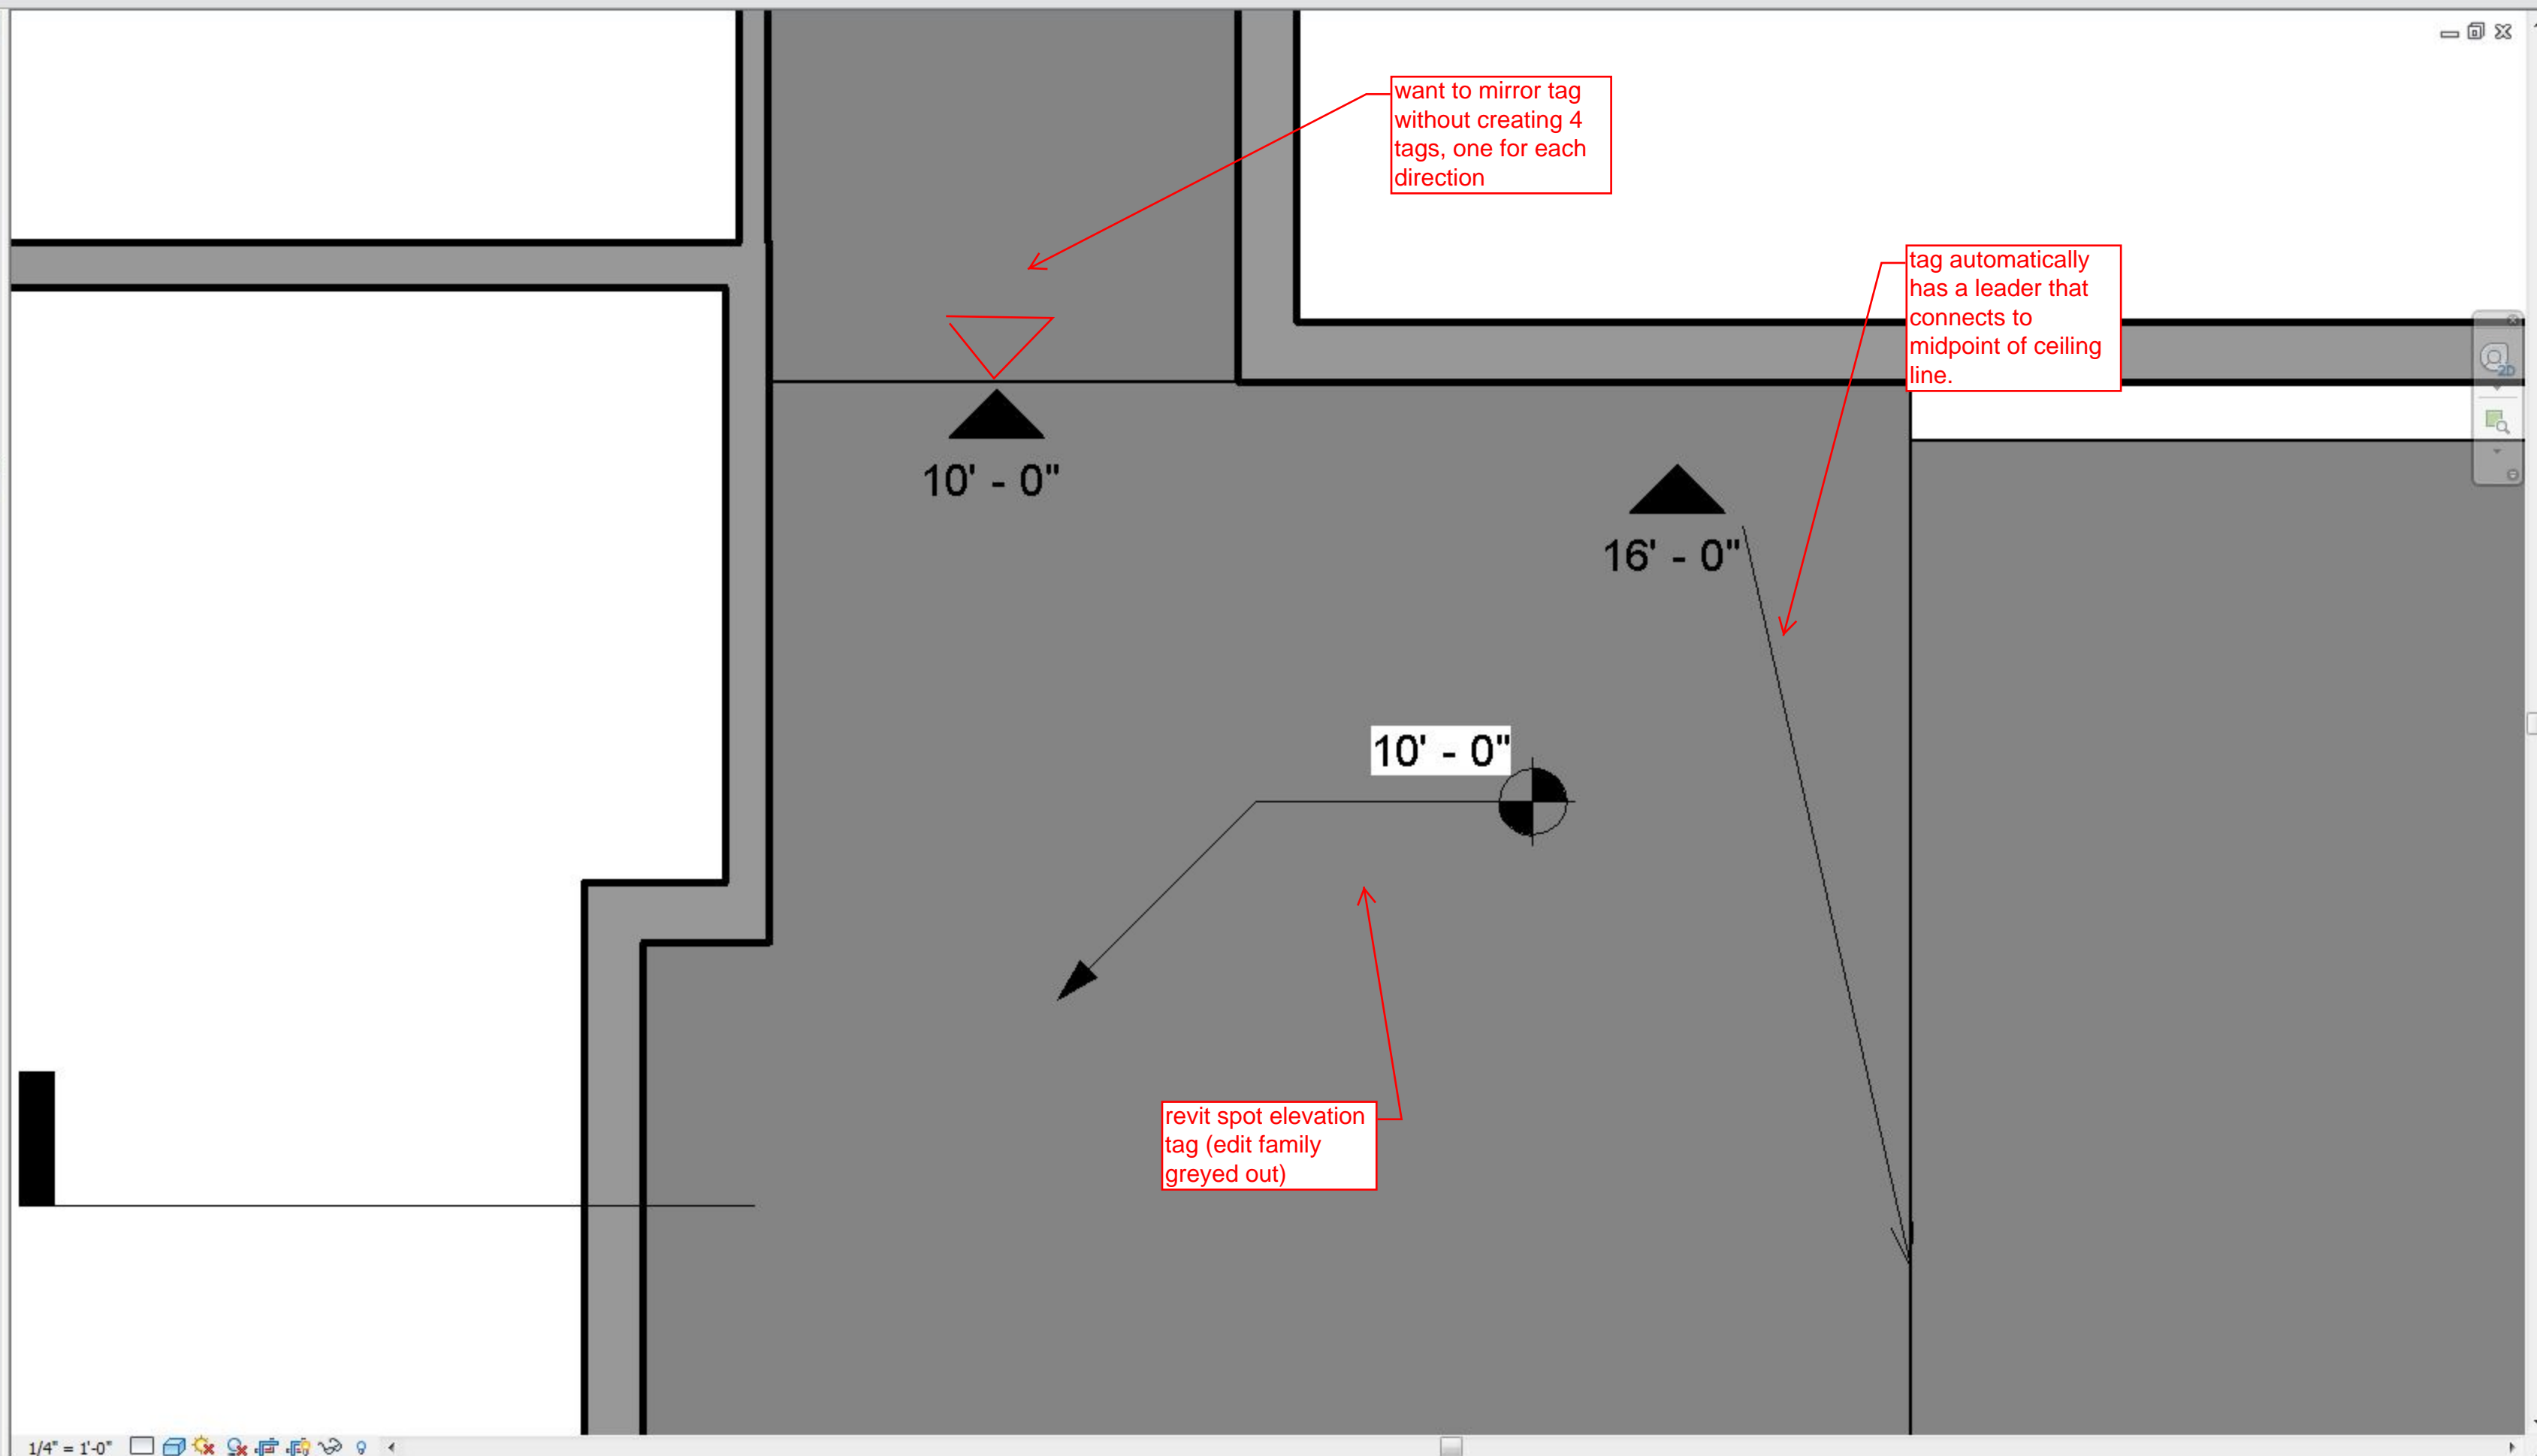

want to mirror tag without creating 4 tags, one for each direction

tag automatically has a leader that connects to midpoint of ceiling line.

revit spot elevation tag (edit family greyed out)