

Properties


3D View: {3D} Edit Type

Graphics	
View Scale	1/8" = 1'-0"
Scale Value 1:	96
Detail Level	Medium
Visibility/Graphics Over...	Edit...
Visual Style	Shaded with Edges
Graphic Display Options	Edit...
Discipline	Architectural
Analysis Display Style	None
Sun Path	<input type="checkbox"/>
Identity Data	
View Name	{3D}
Dependency	Independent
Title on Sheet	
Default View Template	None

Properties help Apply

Project1 - Project Browser

- Views (all)
 - Floor Plans
 - B.O. Footing
 - Foundation
 - Level 1
 - Roof
 - Roof Framing
 - Site Plan
 - T.O. Footing
 - Ceiling Plans
 - Level 1
 - 3D Views
 - Elevations (Building Elevation)
 - East
 - North
 - South
 - West
 - Legends
 - Schedules/Quantities
 - Door Schedule
 - Room Schedule
 - Window Schedule

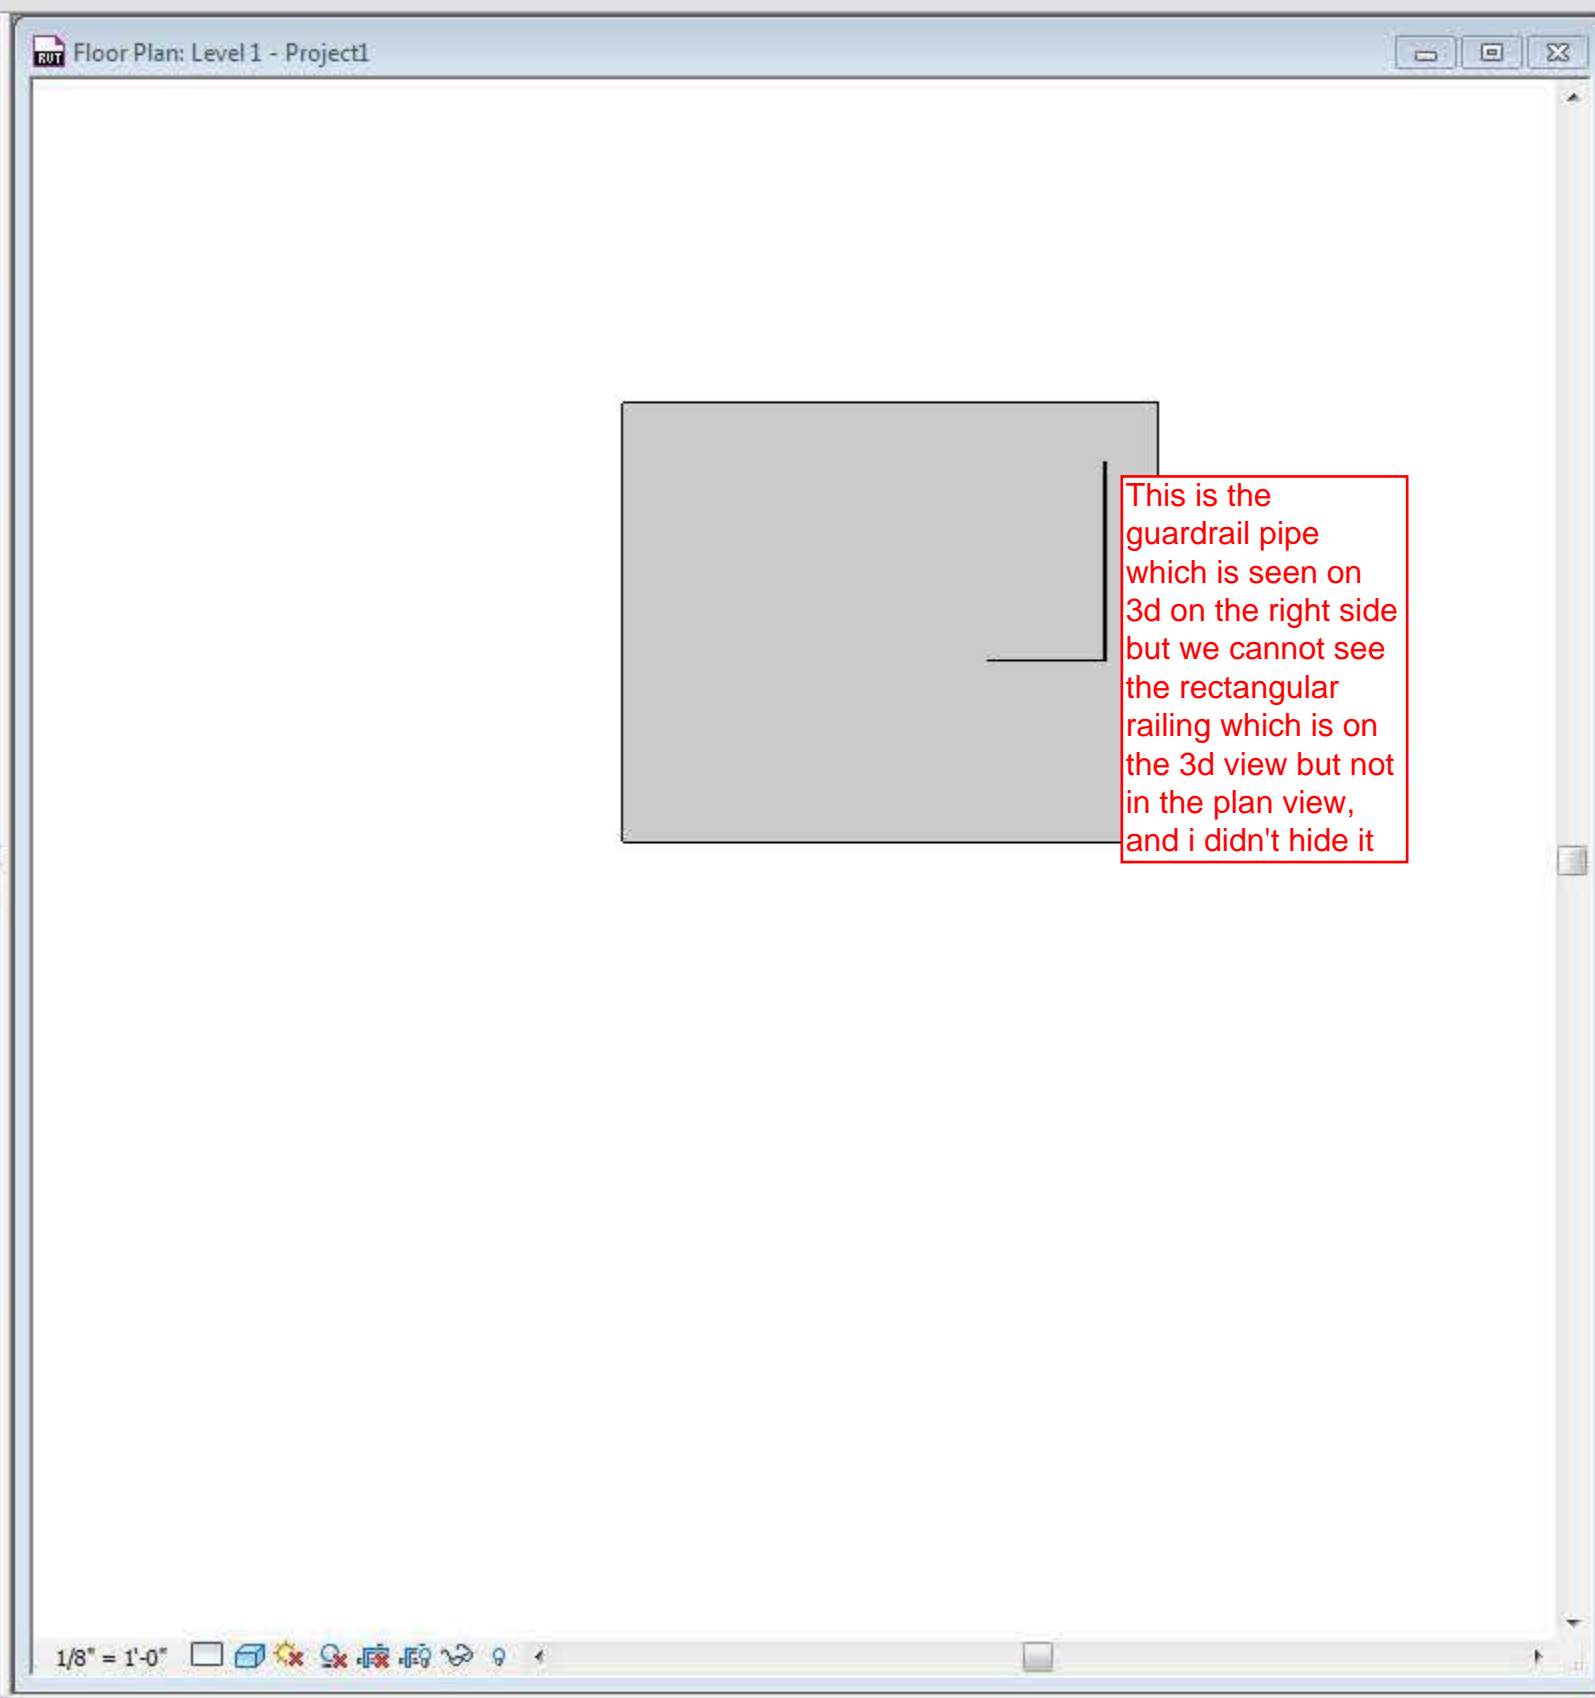

This is the guardrail pipe which is seen on 3d on the right side but we cannot see the rectangular railing which is on the 3d view but not in the plan view, and i didn't hide it

