




REVISION BLOCK:

DATE: 2/16/2016
10:18:53 AM
Author: wjld
Owner: JMWV LEAS

SCALE: 3/8" = 1'-0"
CLIENT NAME: JMWV LEAS
PROJECT NAME: WJLD

SHEET NUMBER: 101

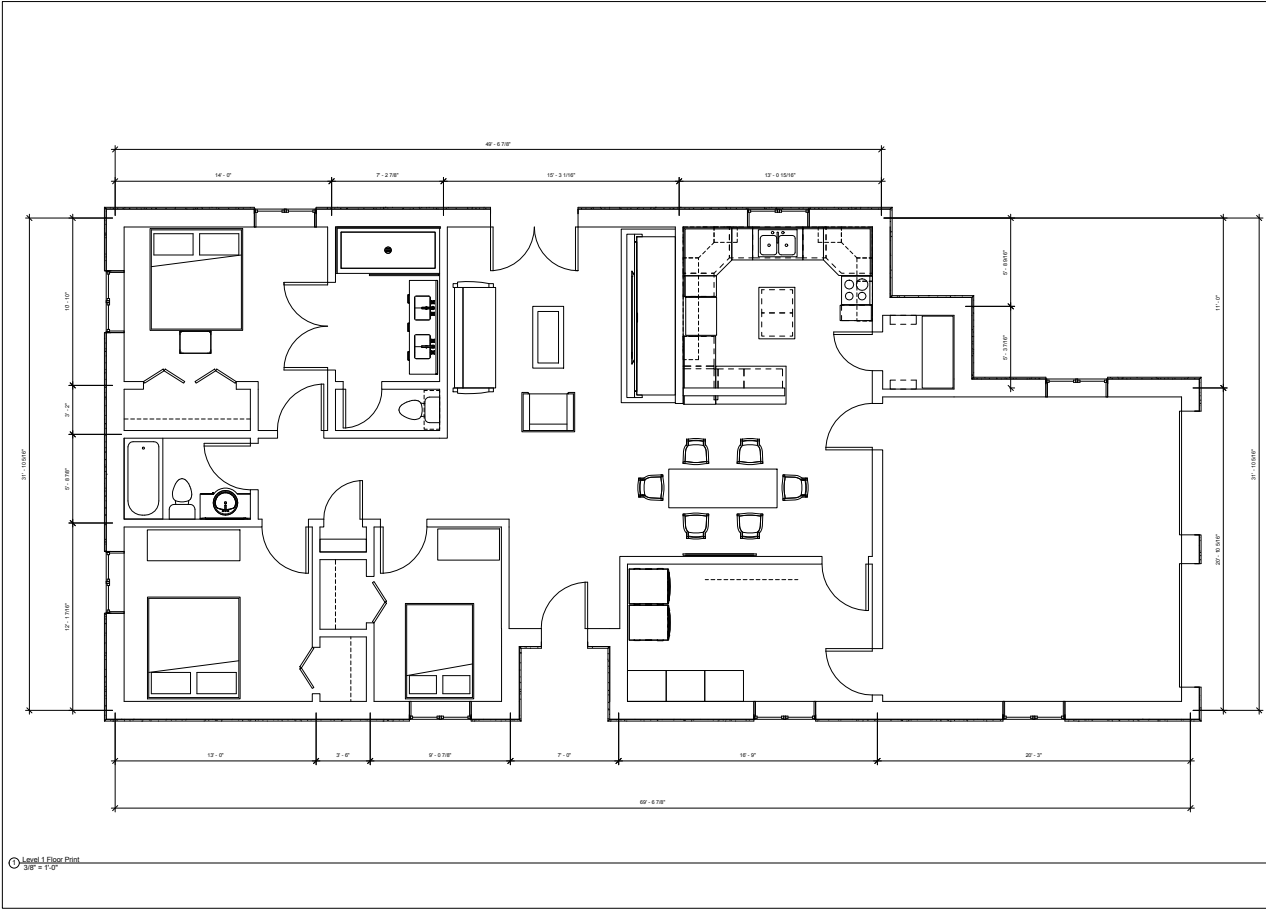

Level 1 Floor Plan
2/16/2016 10:18:53 AM