


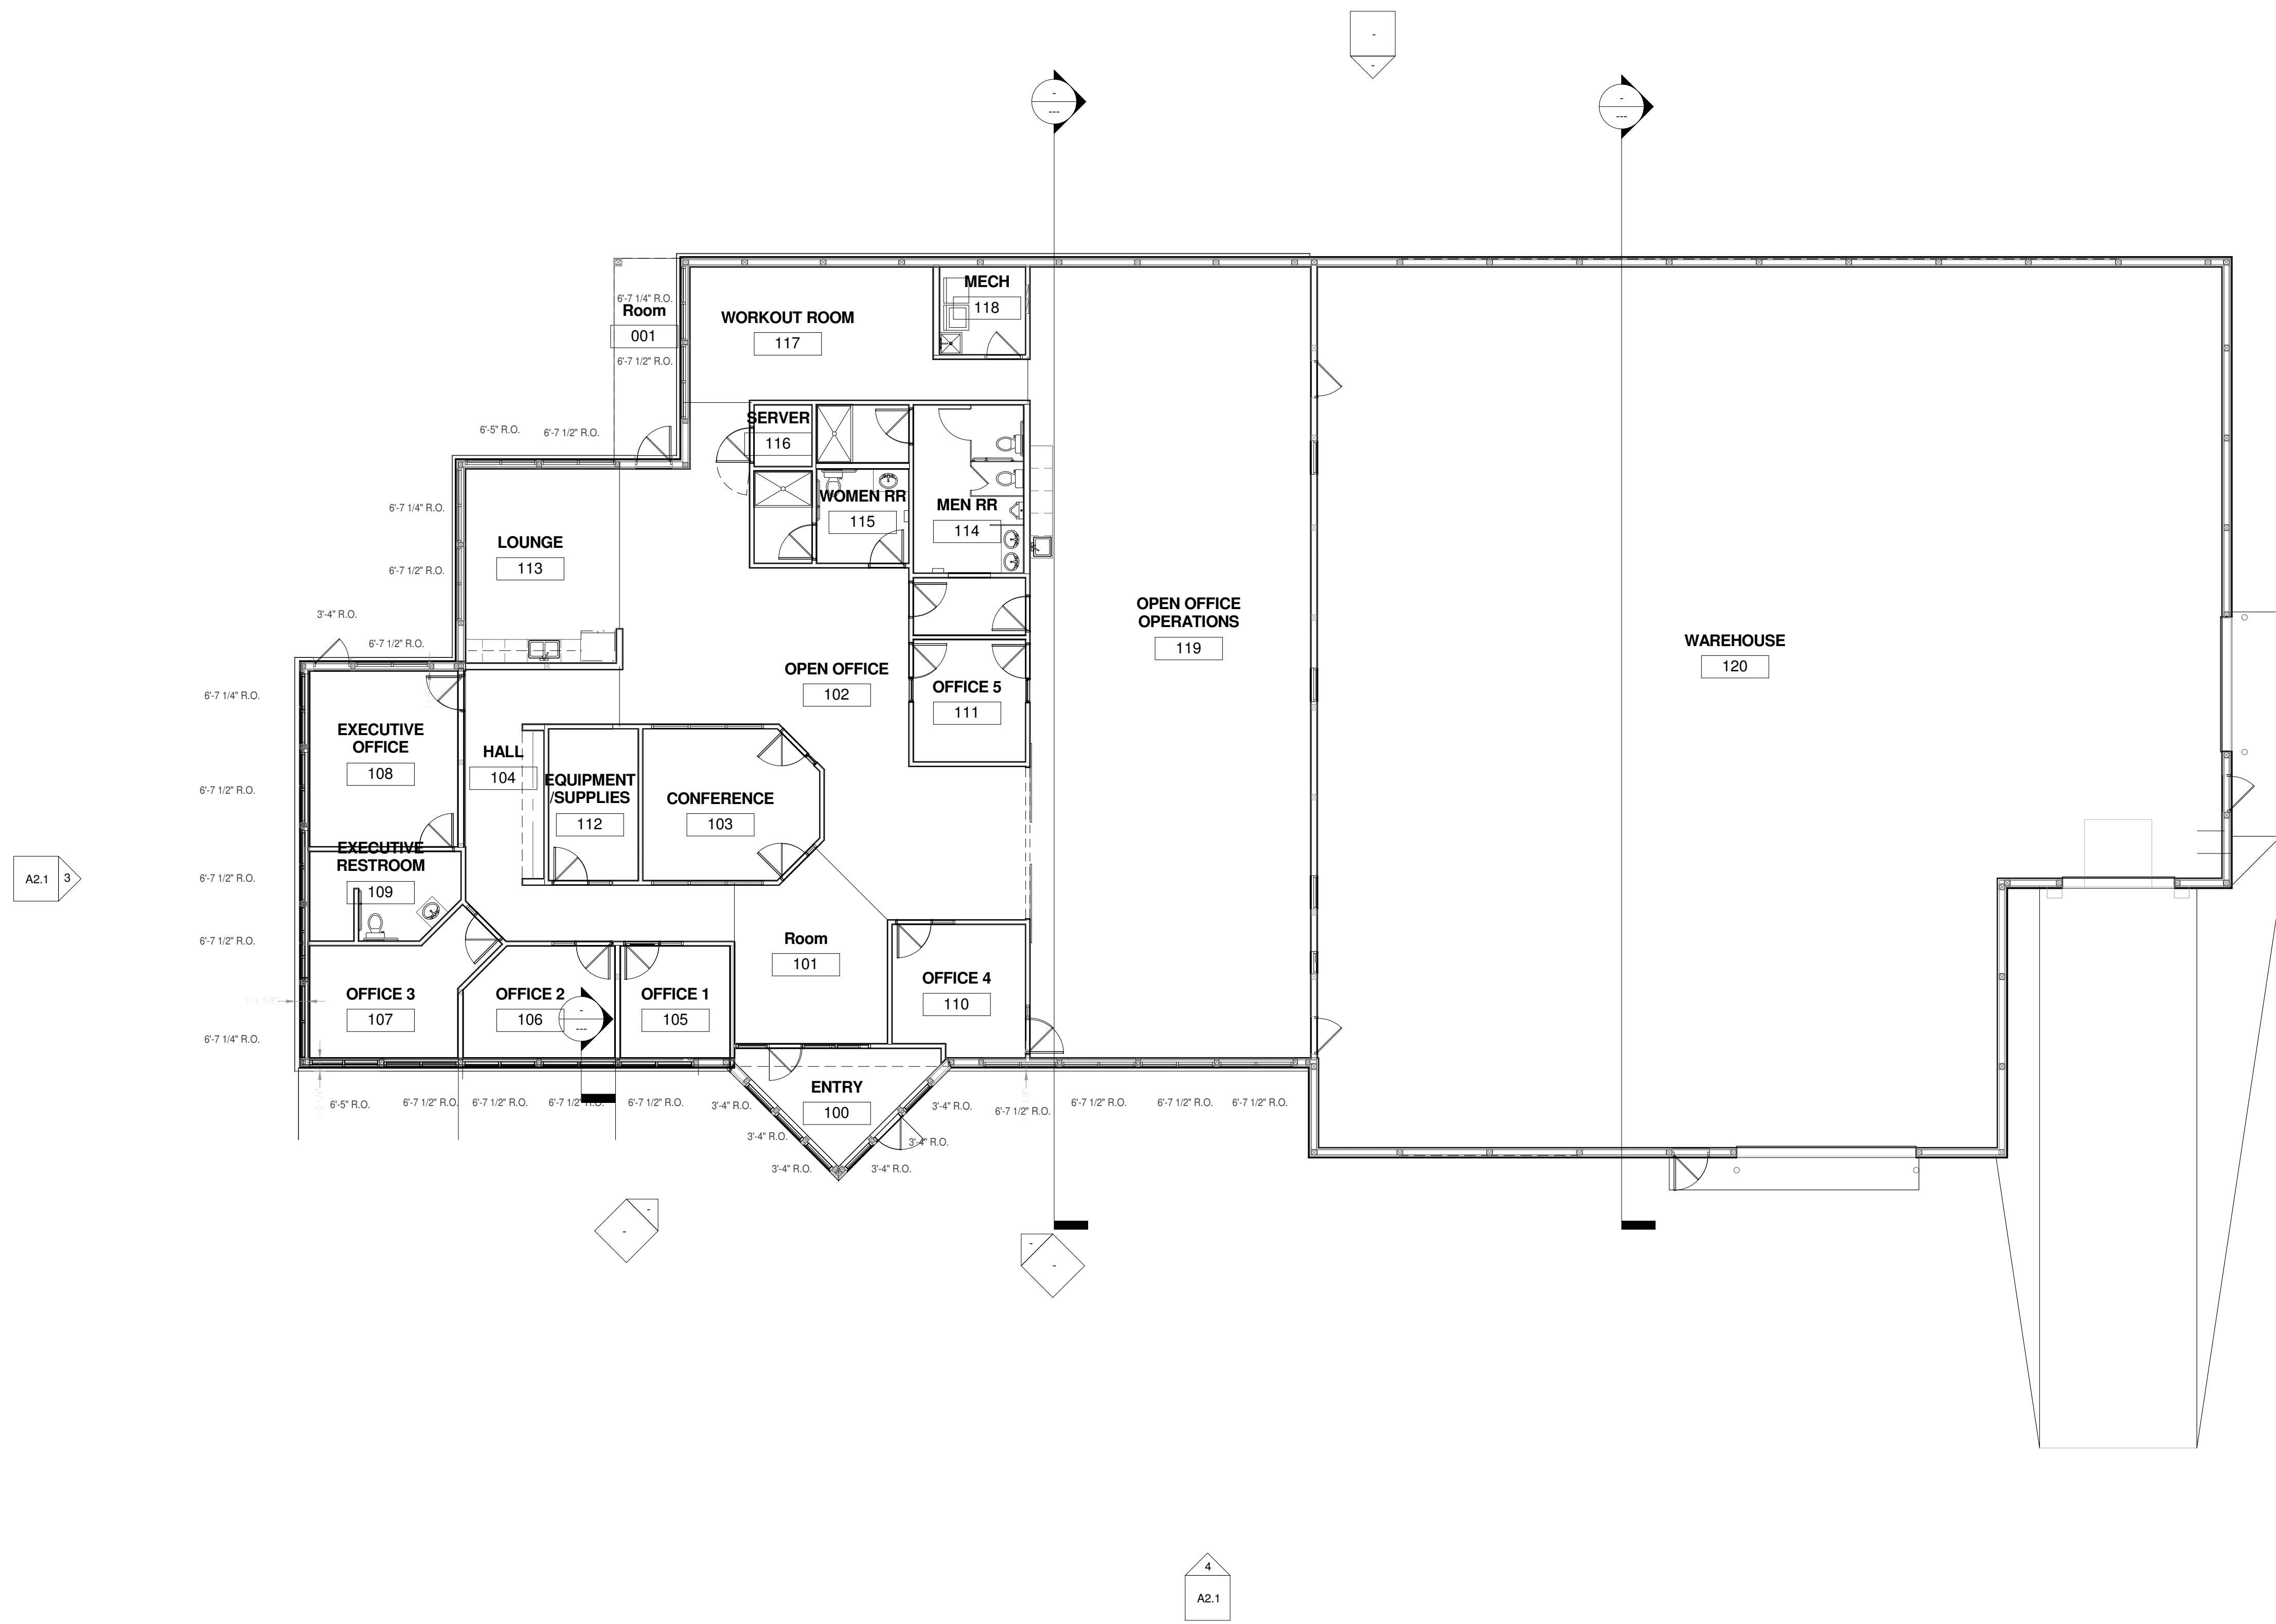

JACK D. WALTERS & ASSOCIATES, INC.
ARCHITECTS/ENGINEERS
5166 BLAZER PARKWAY
P.O. BOX 855
DUBLIN, OHIO 43017
PH: (614) 889 - 2516
FX: (614) 889 - 5596

© 2015 JACK D. WALTERS & ASSOCIATES, INC.

HOCHSTETLER BUILDINGS INC.
GENERAL CONTRACTOR

7927 MEMORIAL DRIVE
PLAIN CITY, OHIO 43064
PH: (614) 873 - 3439
FX: (614) 873 - 3722

REVISIONS:

**NEW RETAIL BUILDING
THE CRAFT BARN**
ROUTE 31
MARYSVILLE, OHIO 43040

PROJECT NO. Project Number
DATE: 03/25/15
DRAWN BY: Author
STATUS:
PRELIMINARY - N.F.C.

FLOOR PLAN

A1.1

① FINISH FLOOR
1/8" = 1'-0"



www.autodesk.com/revit

Consultant
Address
Address
Phone
Fax
e-mail

Consultant
Address
Address
Phone
Fax
e-mail

Consultant
Address
Address
Phone
Fax
e-mail

Consultant
Address
Address
Phone
Fax
e-mail

Consultant
Address
Address
Phone
Fax
e-mail


[illegible]

Owner
Project Name
EXTERIOR ELEVATIONS


Project number	Project Number
Date	Issue Date
Drawn by	Author
Checked by	Checker

A2.1


Scale	1/8" = 1'-0"
-------	--------------

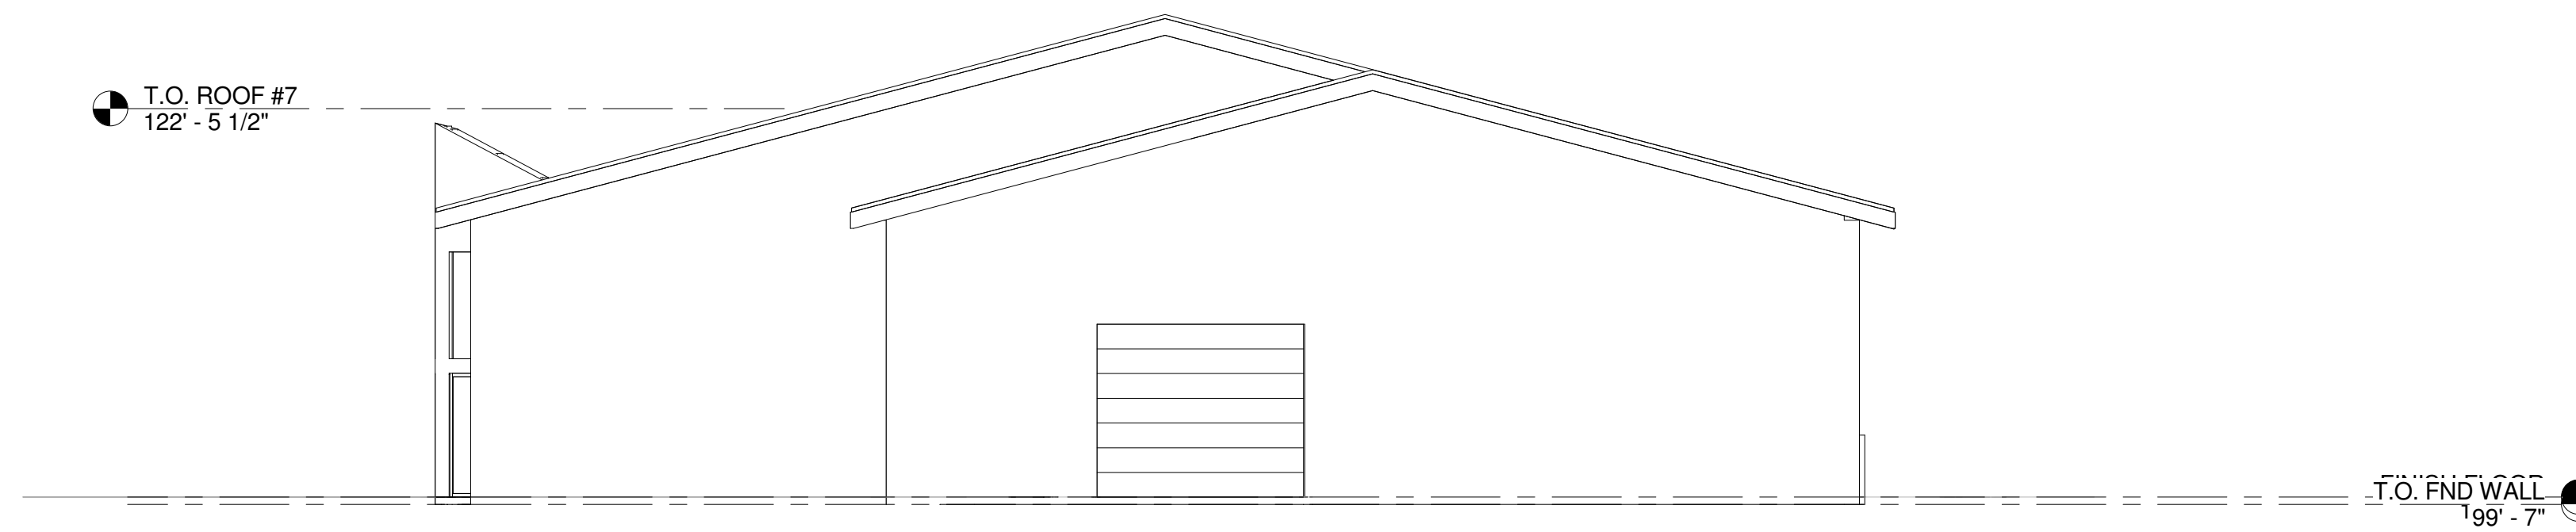

② EAST ELEVATION
1/8" = 1'-0"

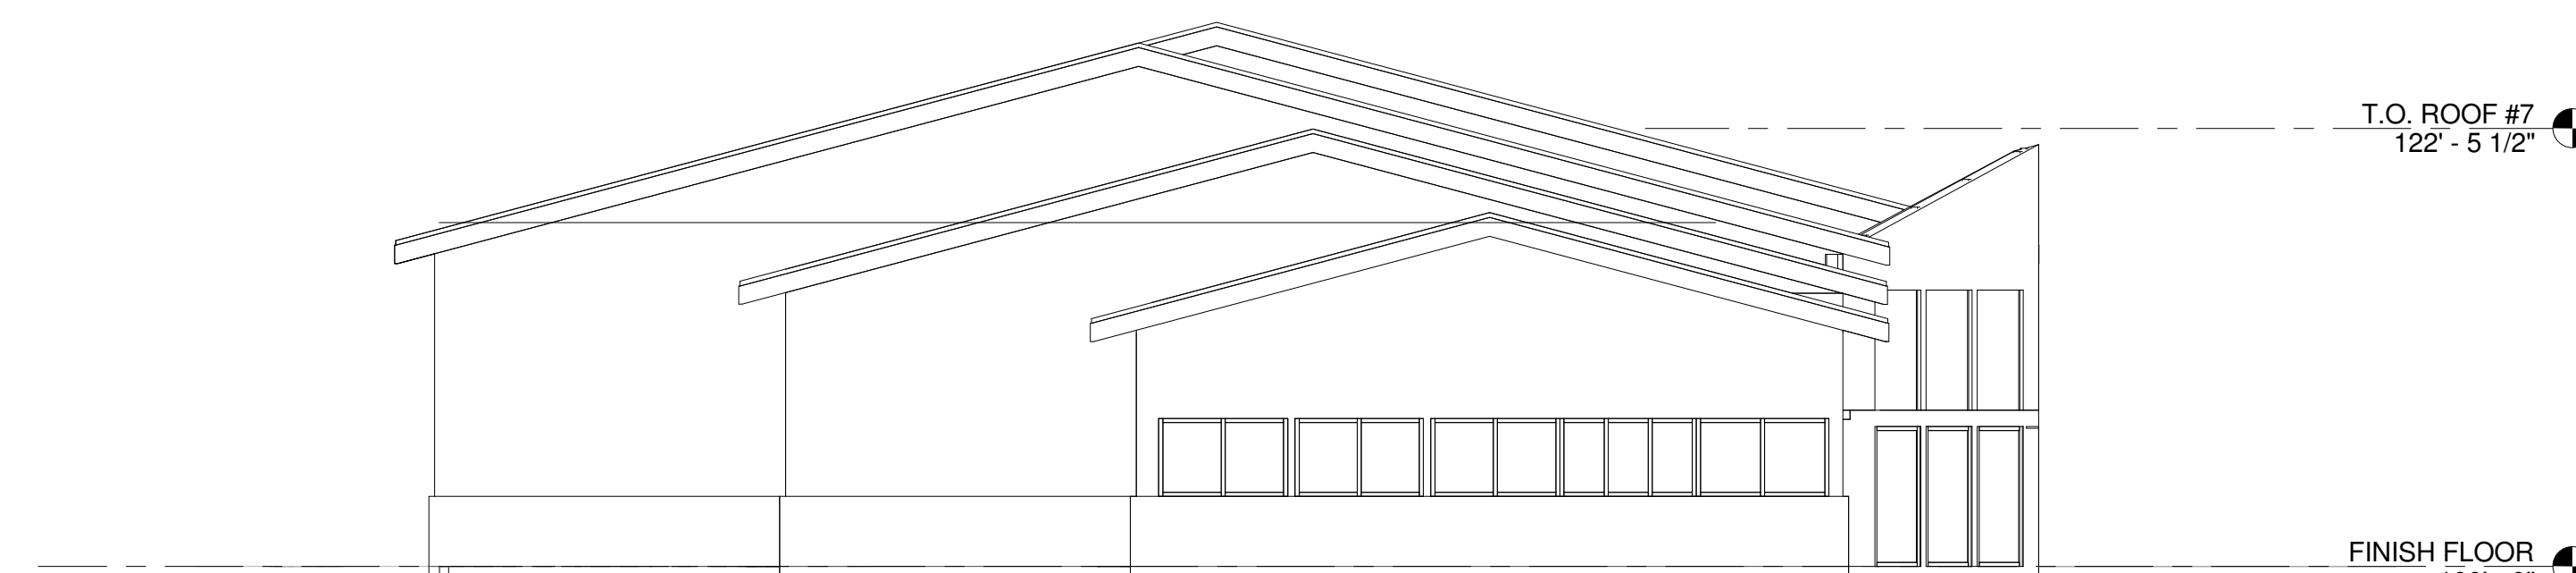

③ WEST ELEVATION
1/8" = 1'-0"

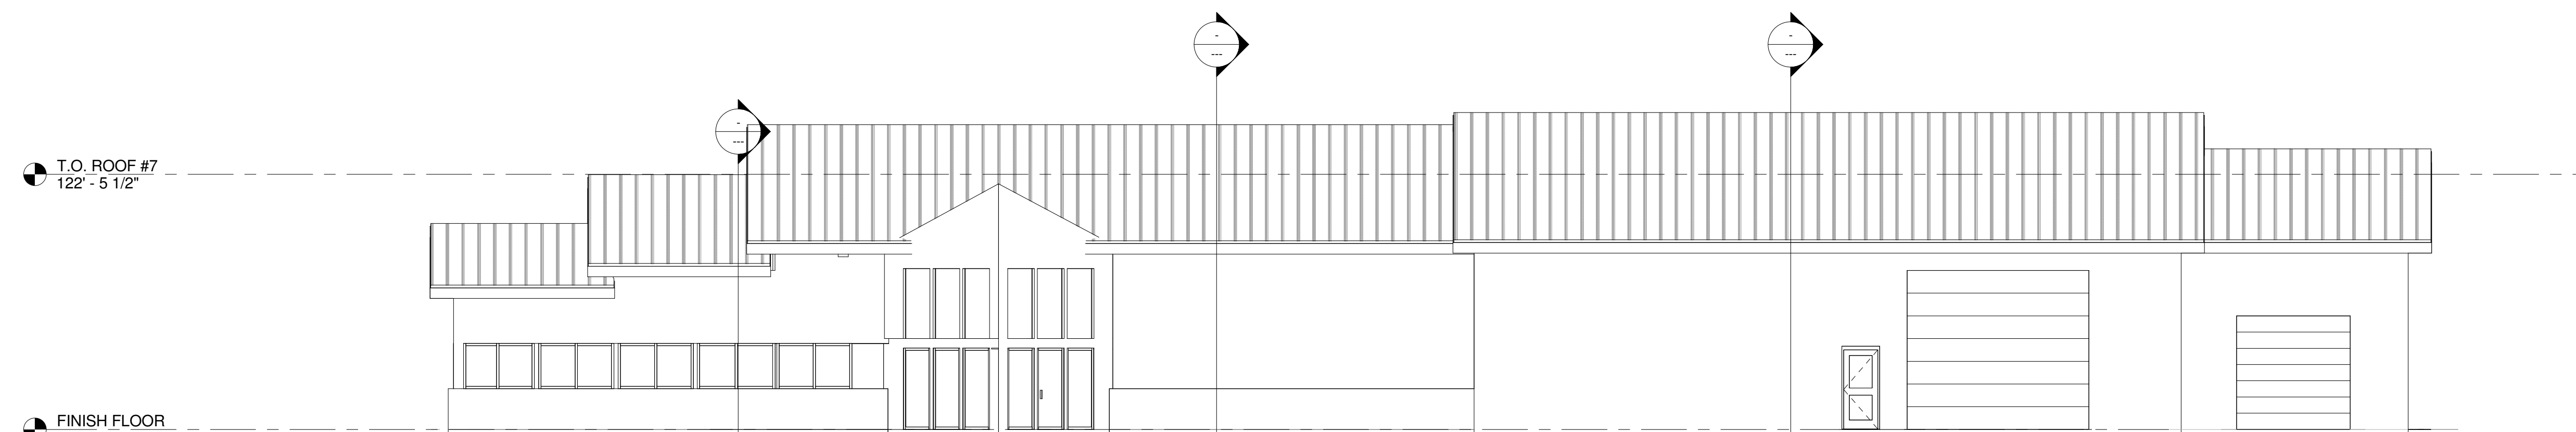

4 SOUTH ELEVATION
1/8" = 1'-0"