



[www.autodesk.com/revit](http://www.autodesk.com/revit)

Consultant  
Address  
Address  
Phone  
Fax  
e-mail

Consultant  
Address  
Address  
Phone  
Fax  
e-mail

Consultant  
Address  
Address  
Phone  
Fax  
e-mail


Consultant  
Address  
Address  
Phone  
Fax  
e-mail

Consultant  
Address  
Address  
Phone  
Fax  
e-mail


[illegible]

Owner
Project Name
EXTERIOR ELEVATIONS


Project number	Project Number
Date	Issue Date
Drawn by	Author
Checked by	Checker
A2.1	
Scale	1/8" = 1'-0"

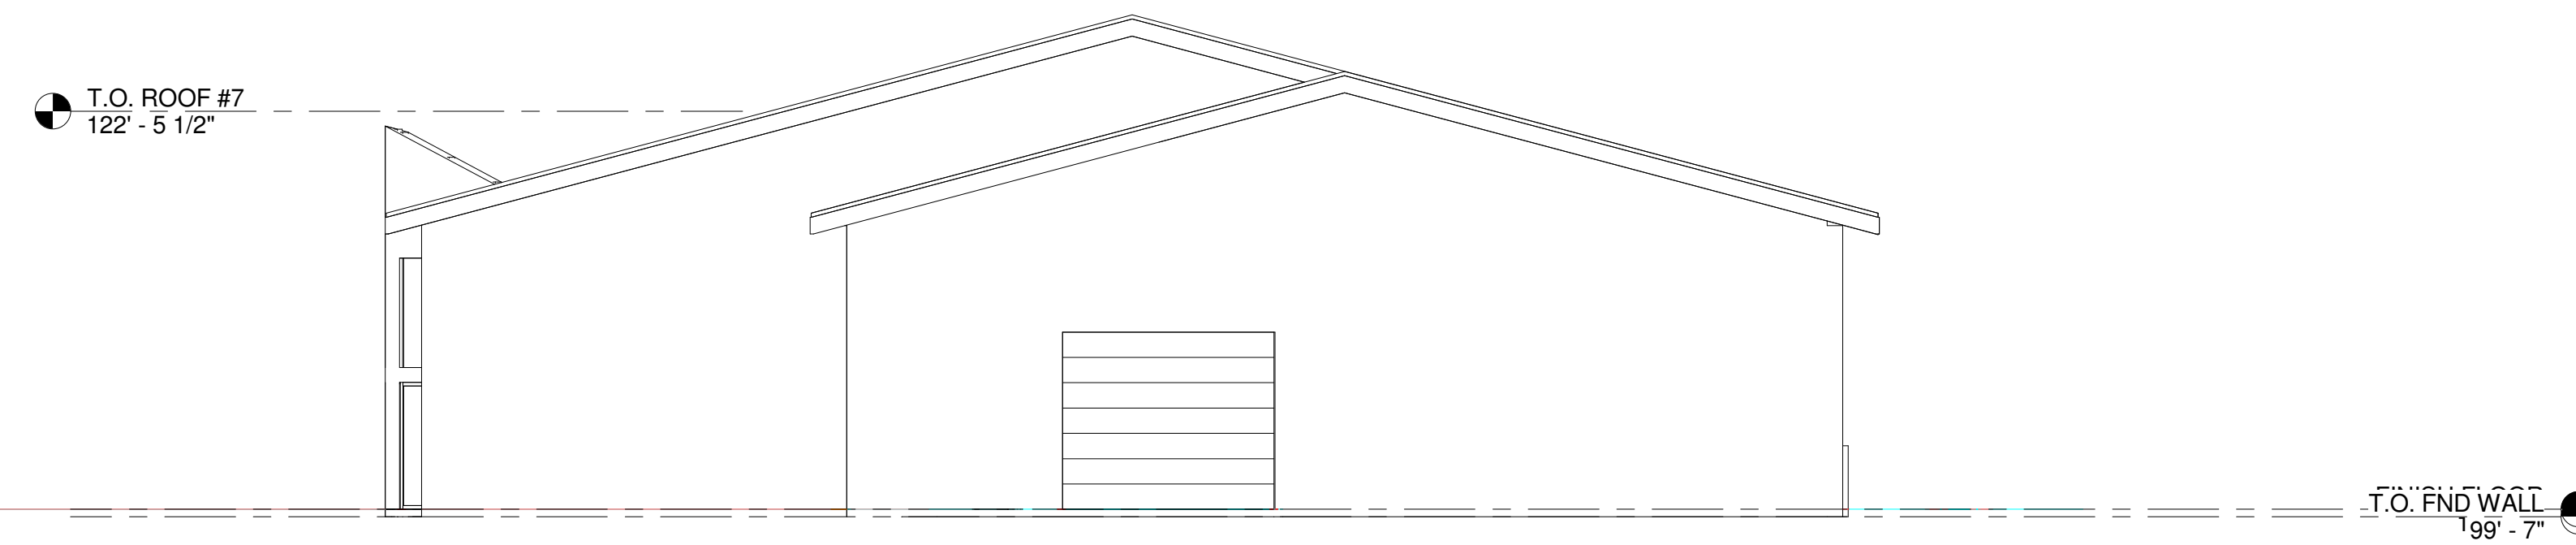

② EAST ELEVATION  
1/8" = 1'-0"

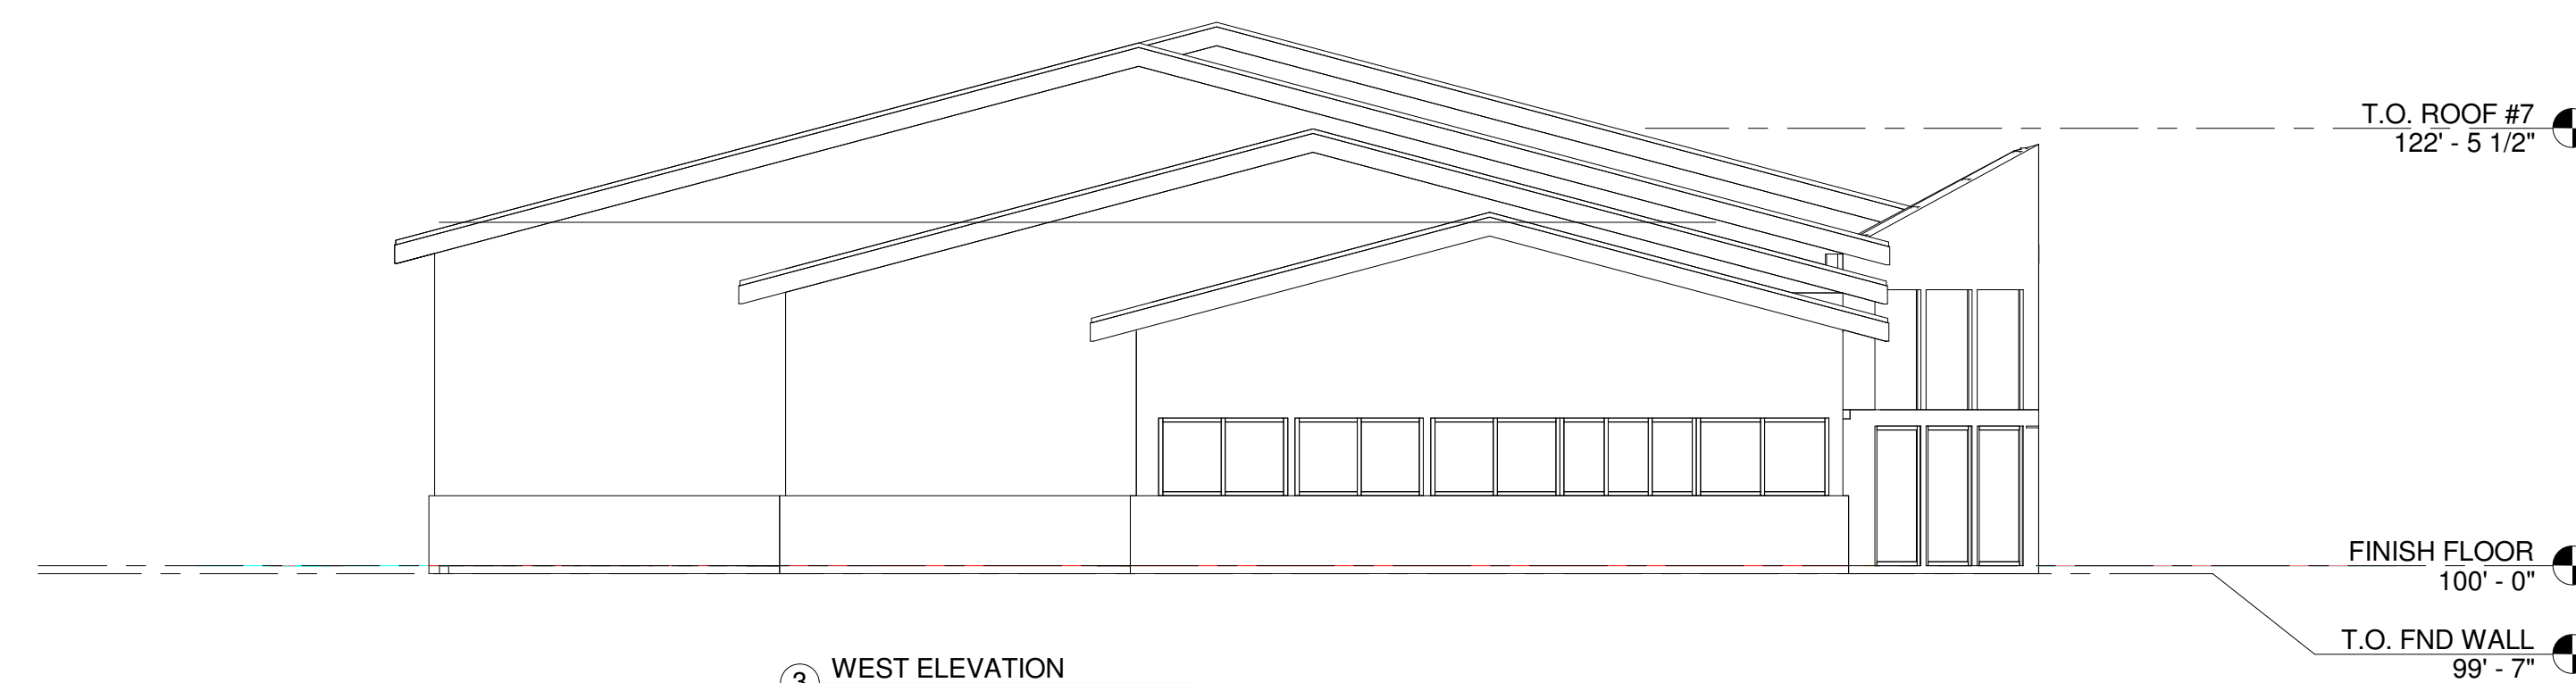

③ WEST ELEVATION  
1/8" = 1'-0"

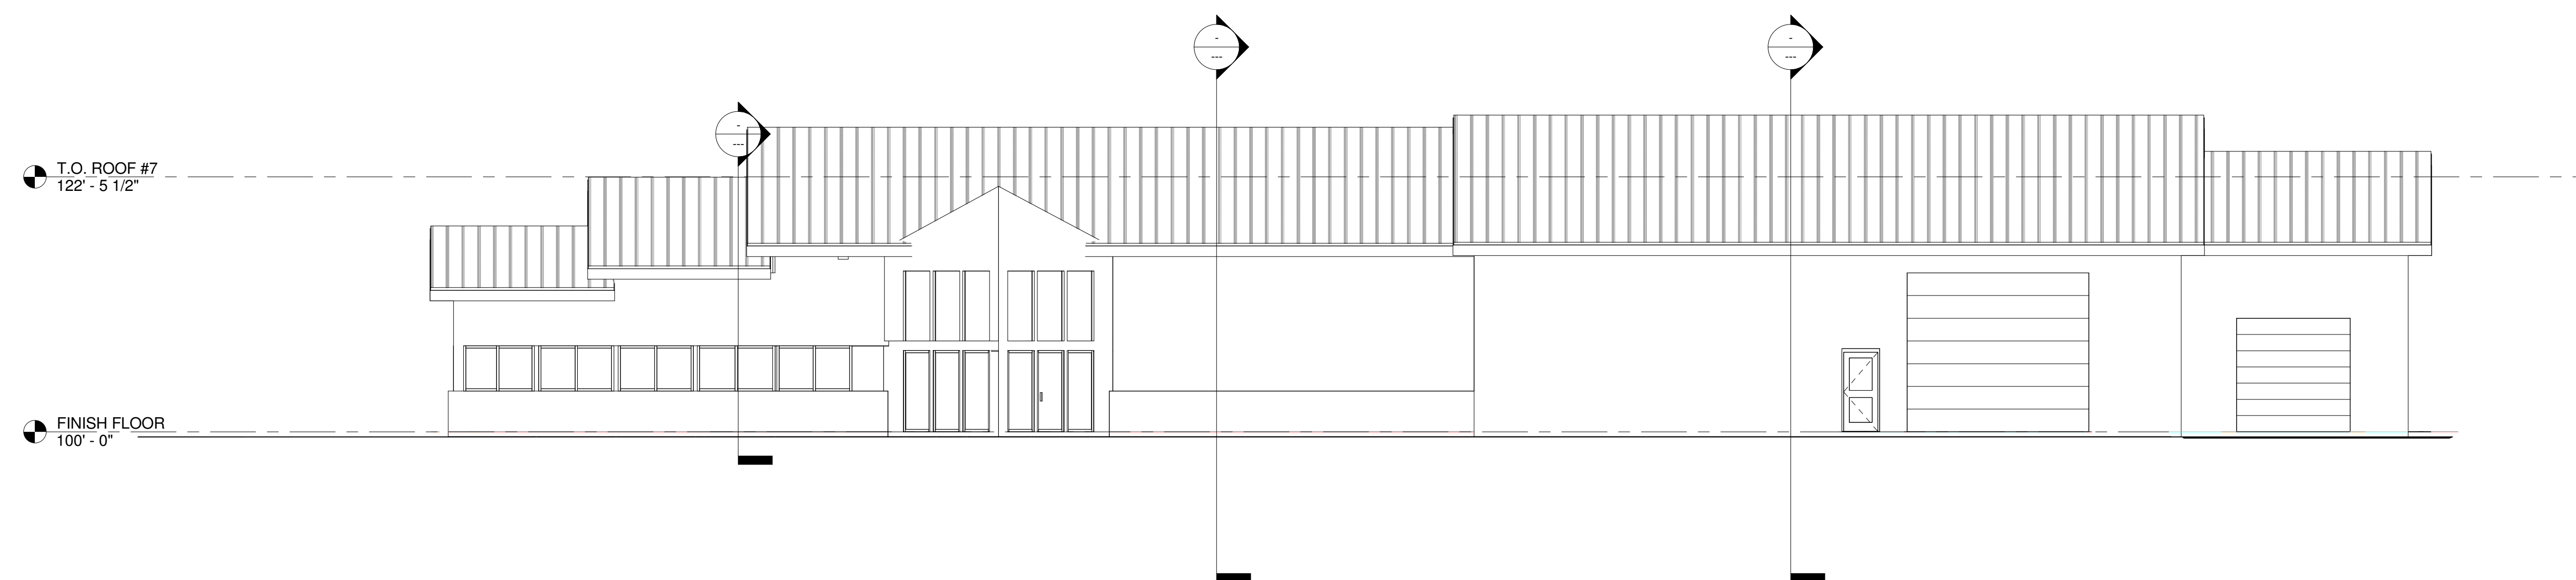

4 SOUTH ELEVATION  
1/8" = 1'-0"