



BROWN  
ZACKER  
ASSOCIATES  
ARCHITECTS  
454 MAIN STREET  
BETHLEHEM, PENNSYLVANIA 18018  
(610) 865-6666


ELEVATIONS




B. BRAUN  
PHASE I  
BURRON MEDICAL INC.




PLANNING NUMBER  
A9

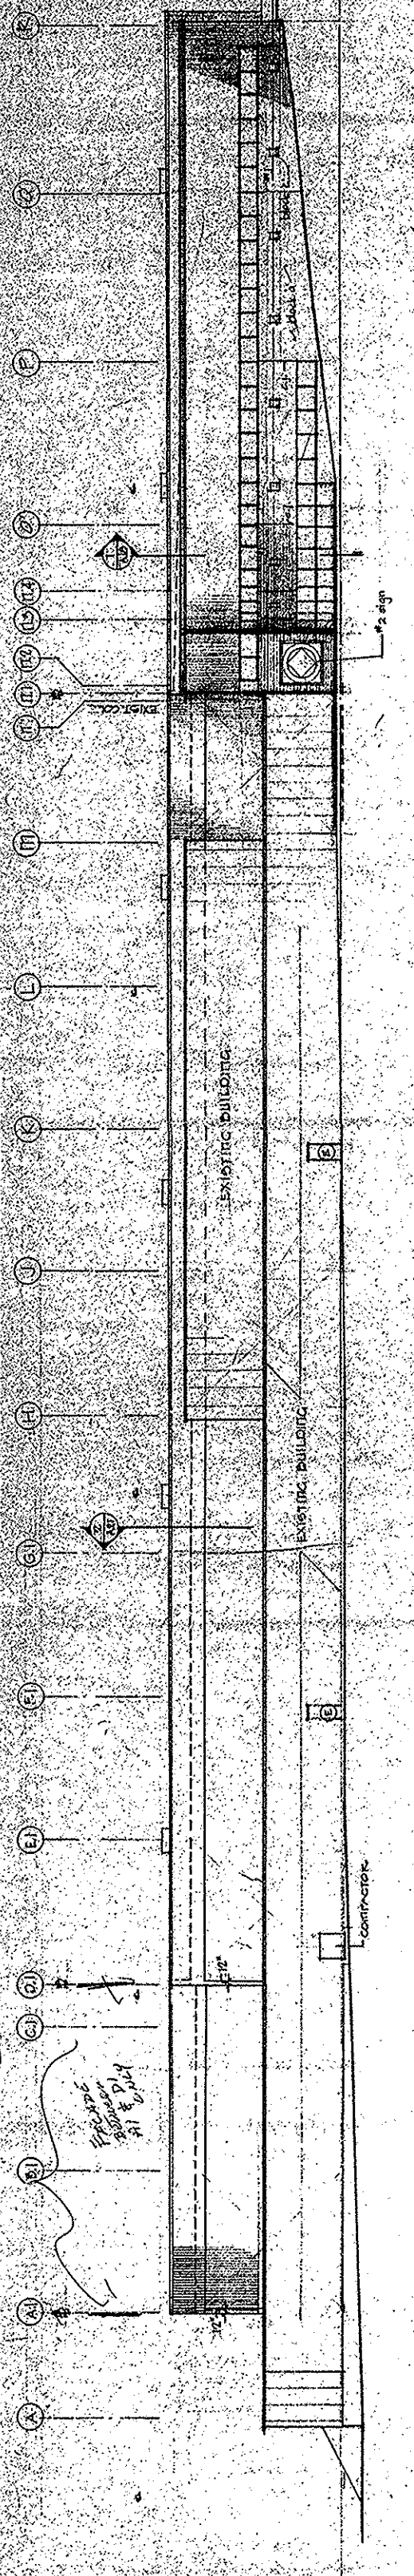


SOUTH ELEVATION  
SCALE 1/8" = 1'-0"

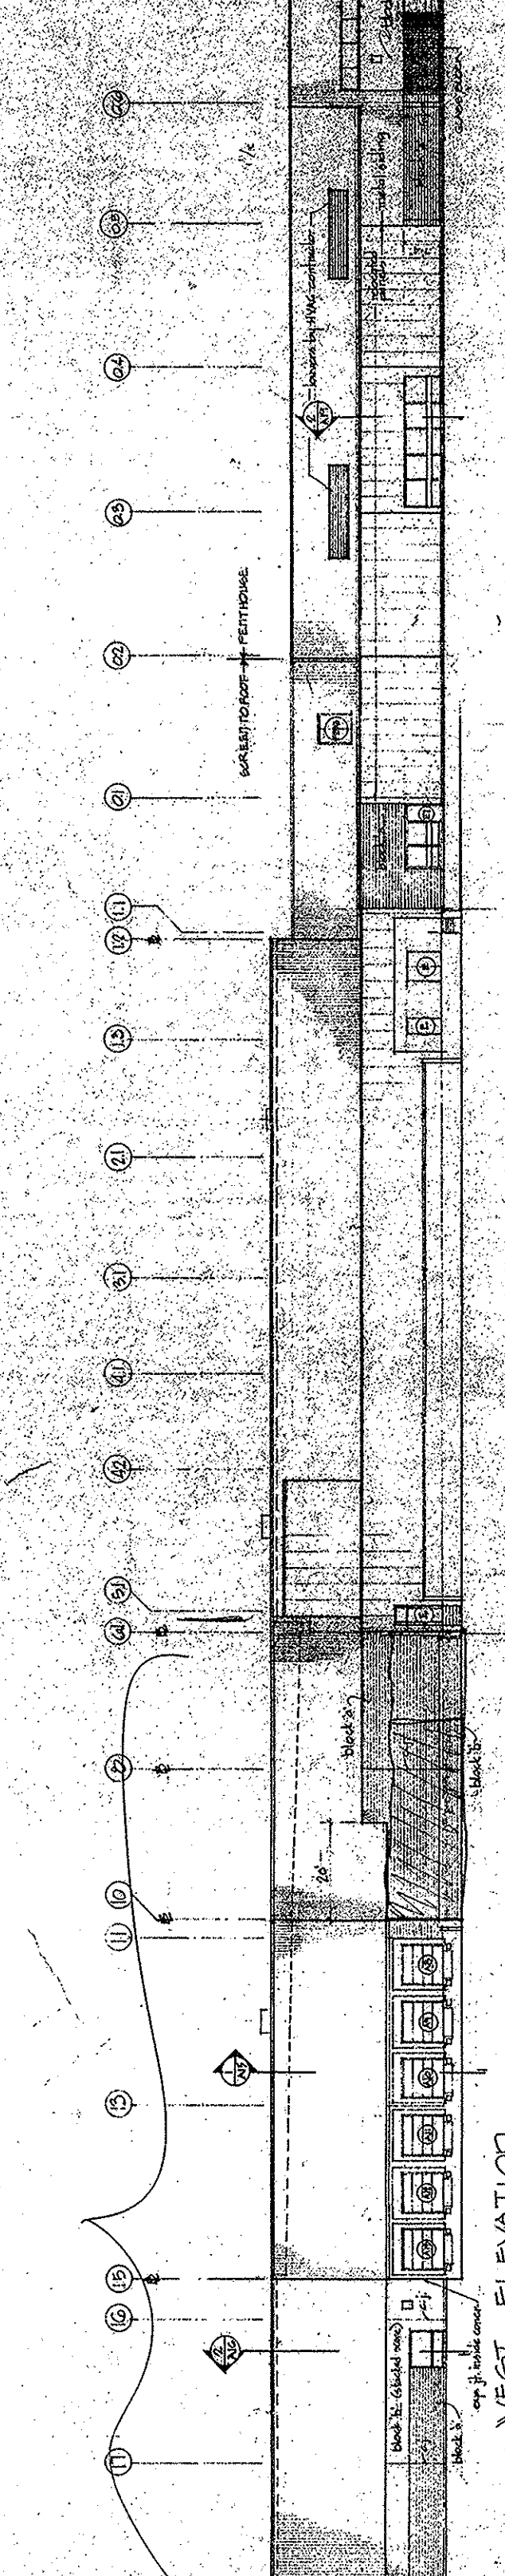

WEST ELEVATION  
SCALE 1/8" = 1'-0"

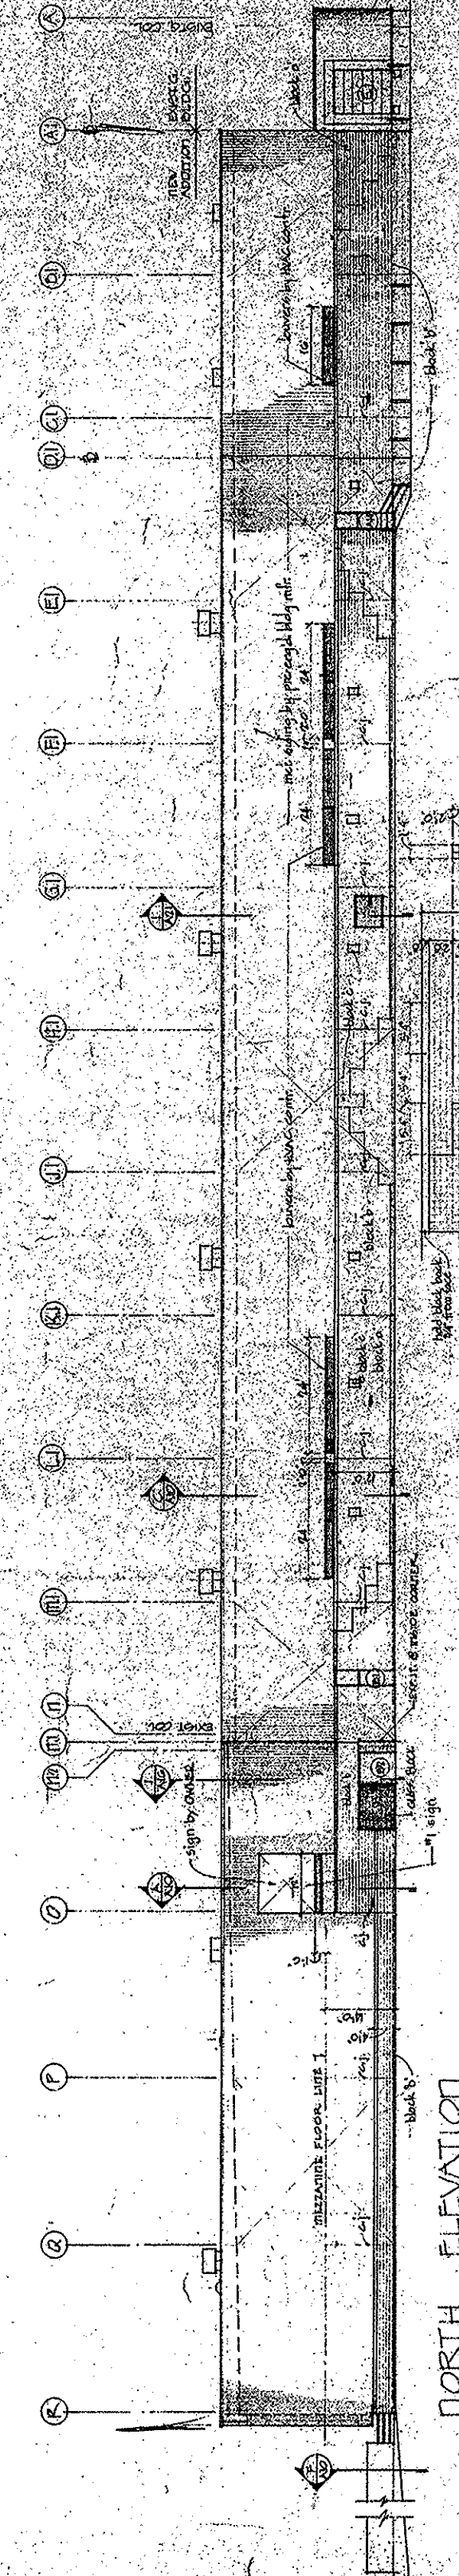

NORTH ELEVATION  
SCALE 1/8" = 1'-0"

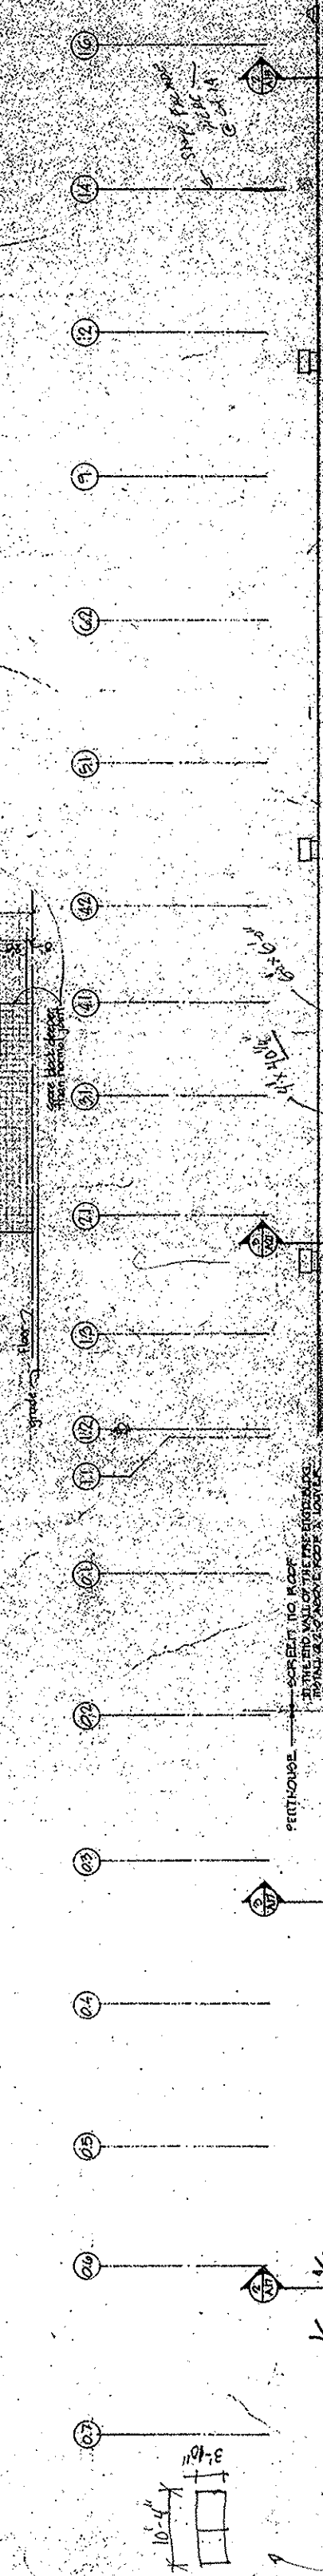

EAST ELEVATION  
SCALE 1/8" = 1'-0"

NOT FOR CONSTRUCTION

CMU