


1 **East elevation**
A08 1 : 200

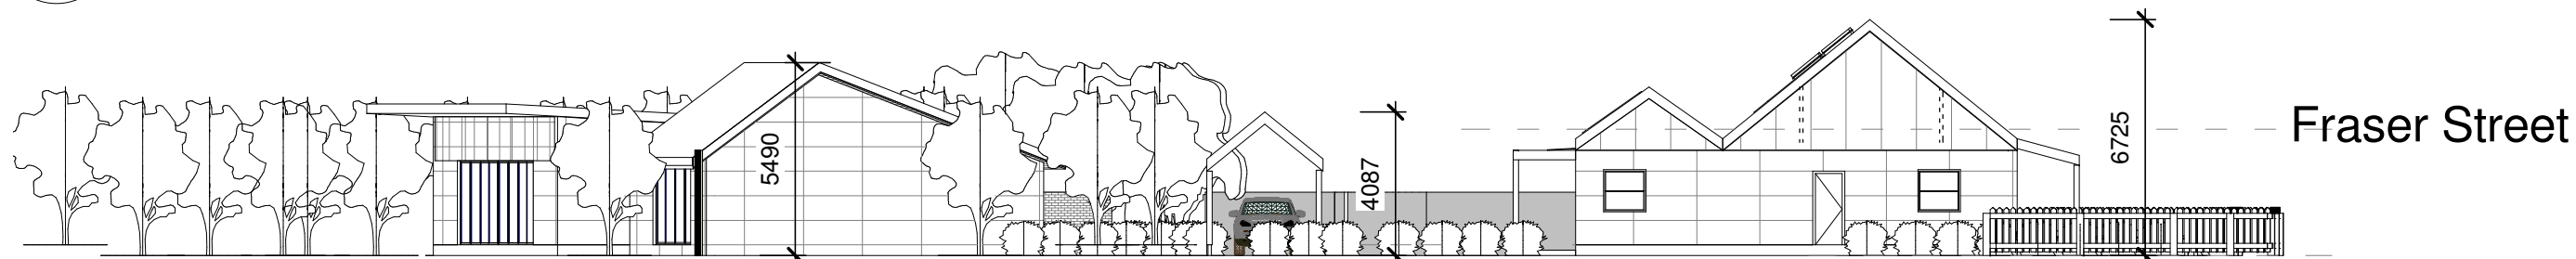

2 **West elevation**
A08 1 : 200



3 **3D View from across the street**
A08

Building design & planning
Hepburn & region

Vasko Drogriski
Tel: 0404 192 704
Email: vnd66@tpg.com.au
Reg. Build. Prac. DP AD 124

Project partners:

M & R Sommers
Multi dwelling project
Enter address here

D:\Data\WORK\Projects\Sommers\sketch design.rvt

Elevations

Sketch design - preliminary concepts

Date 17/09/2008 3:15:55 PM

Drawn by Author

Scale 1 : 200

A08