

DO NOT SCALE  
 All dimensions to be checked on site and  
 Architect to be notified of any  
 discrepancies prior to commencement

Drawing List						
Sheet Issue Date	Sheet Name	Sheet Number	Sheet Size	Scale	Checked By	Revision
12/01/08	Proposed Ground Floor Plan	A101	A3	1:50	NA	
12/01/08	Proposed First Floor Plan	A102	A3	1:50	NA	
12/01/08	Proposed Elevations	A103	A3	1:100	NA	
12/02/08	Proposed Site Plan	A104	A3	1:200	NA	
12/03/08	Existing Cottage Elevations	A105	A3	1:100	NA	
12/03/08	Existing Site Plan	A106	A3	1:200	NA	




**NA D** ARCHITECTURAL DESIGN SERVICES  
 9 MARMION TERRACE, WHITLEY BAY, TYNE & WEAR, NE25 8AS  
 TEL (0191) 2893214 MOB 077930152247  
 e-mail - narchitectural@blueyonder.co.uk  
 www.narchitecturaldesign.com

JOB / CLIENT / DRAWING TITLE  
**PROPOSED 4 BED DETACHED HOUSE AT BURN LANE HUMSHAUGH - DRAWING INDEX SHEET**

STATUS	Planning	DRAWN BY	NA	REVISION	
SCALE	N/A	PROJECT NO	WC/2008/PD	DRAWING NO	A100
DATE	Dec 2008				

DO NOT SCALE  
 All dimensions to be checked on site and  
 Architect to be notified of any  
 discrepancies prior to commencement

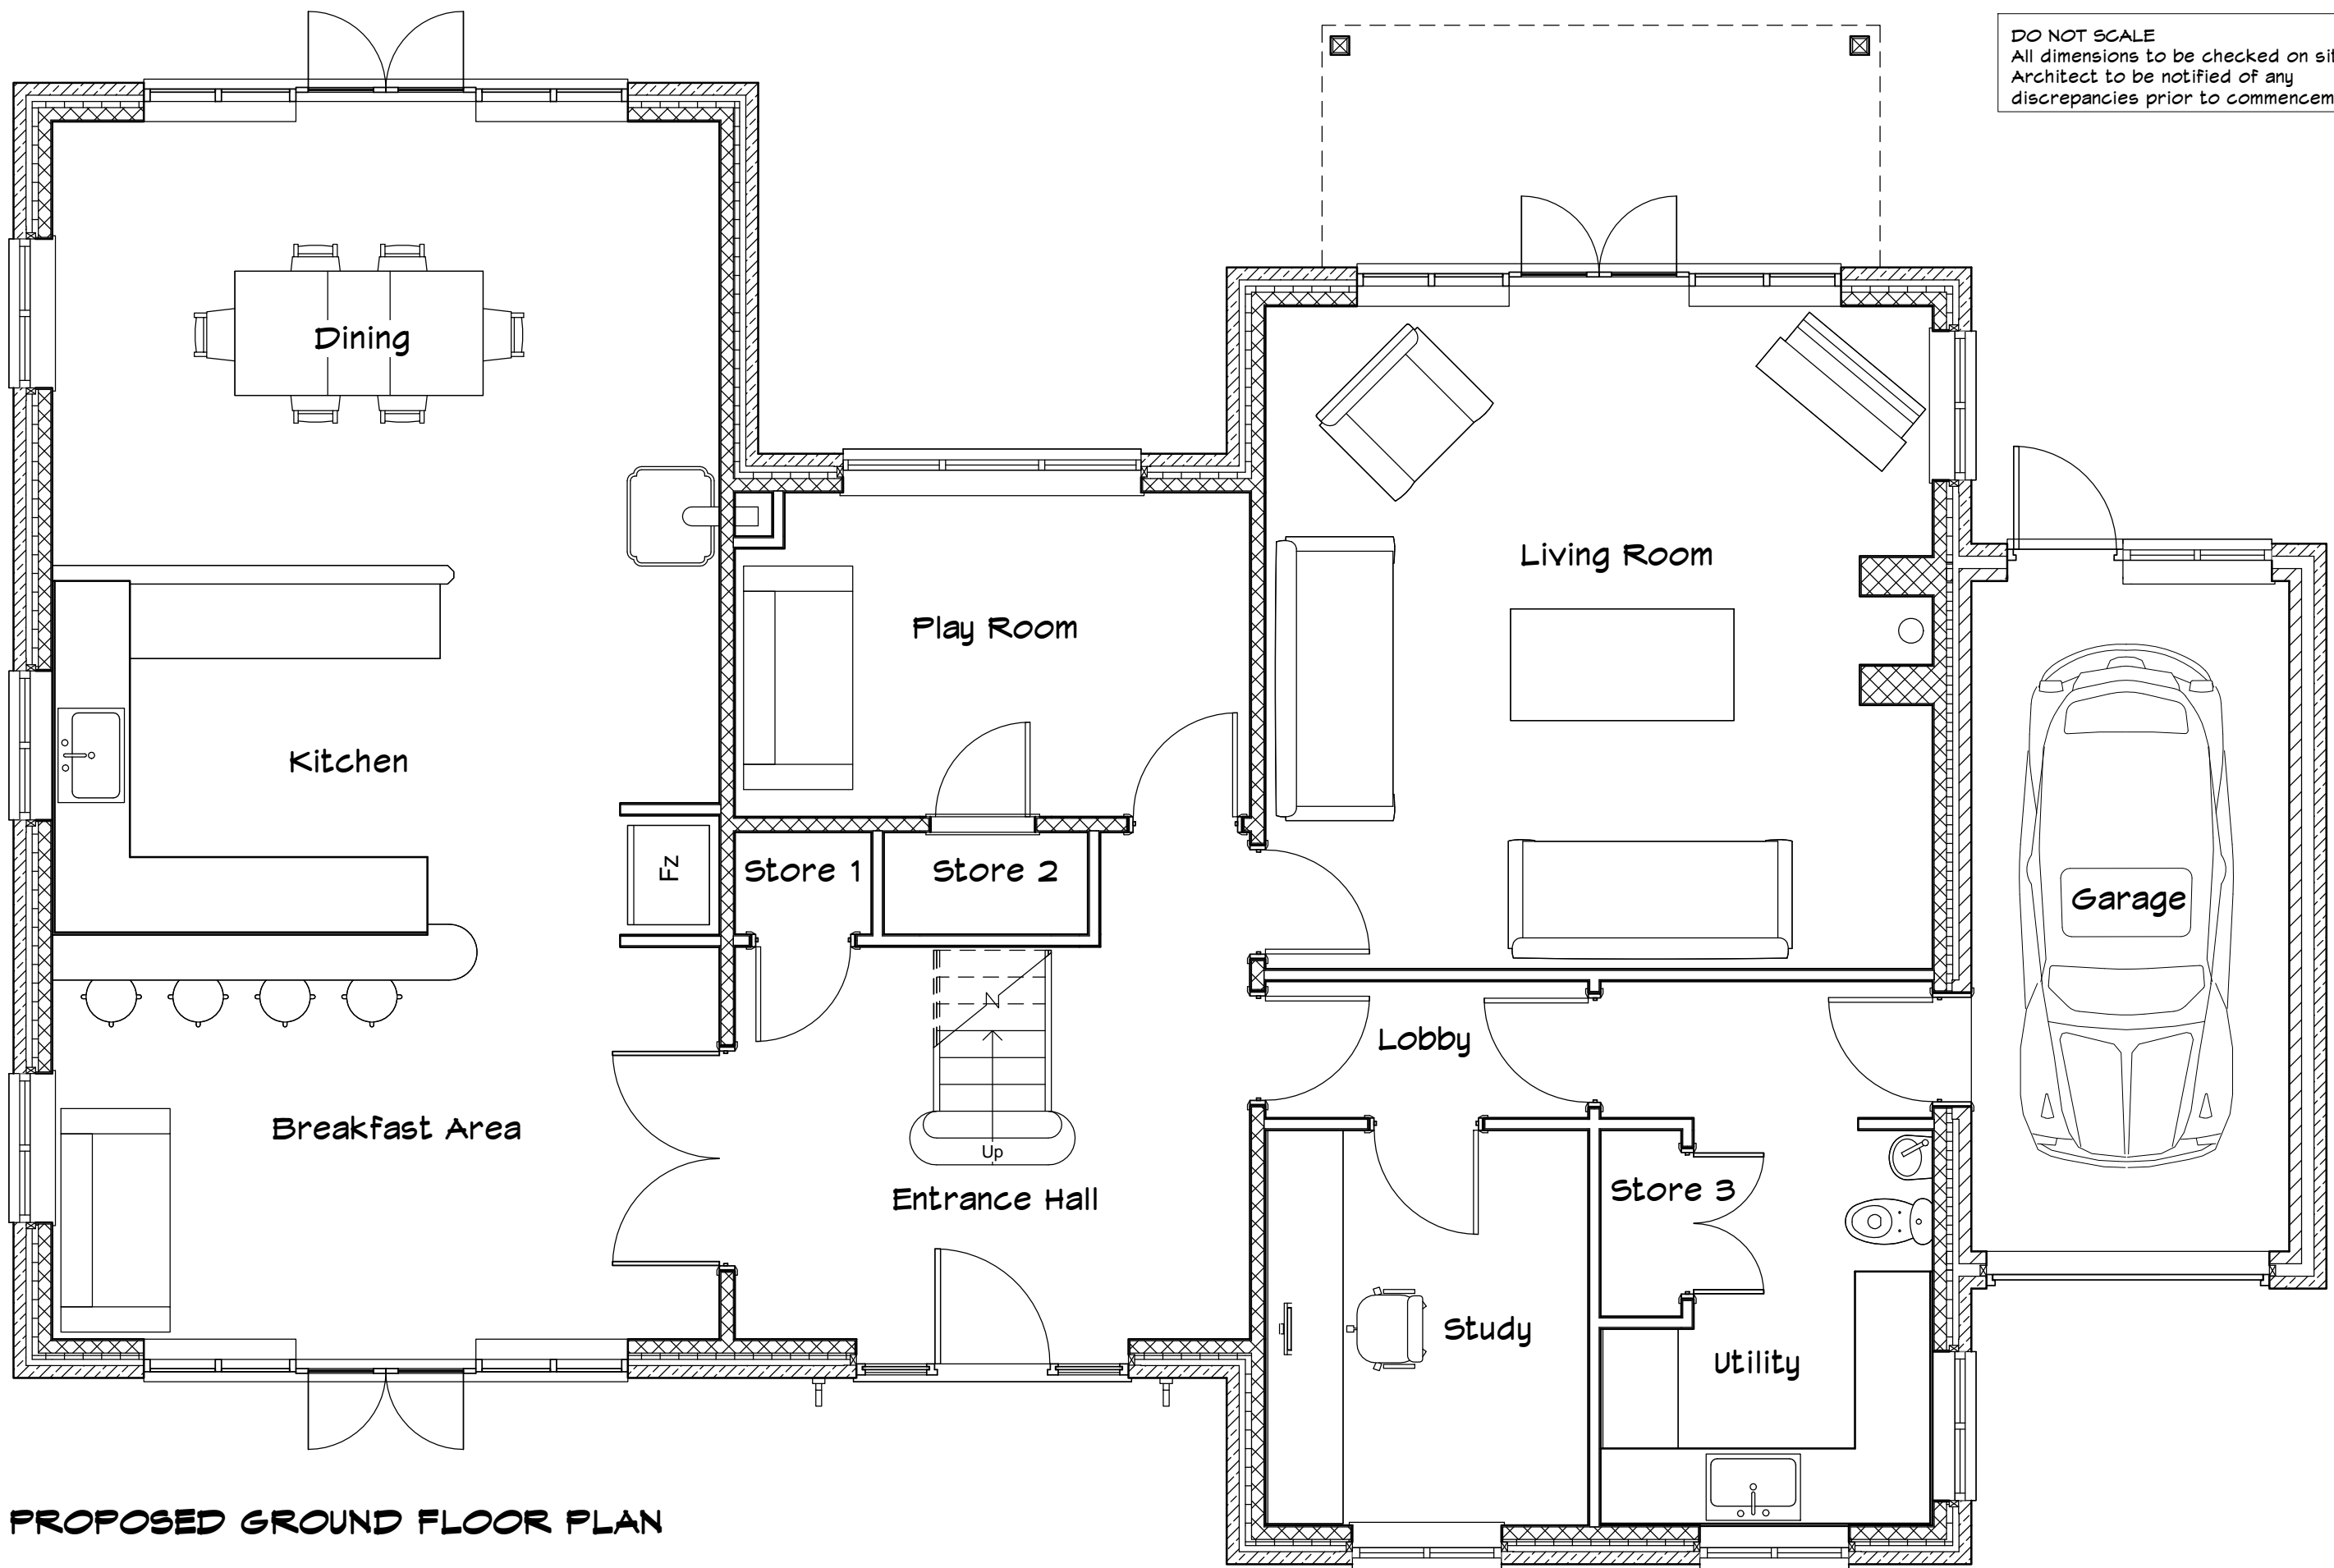


**PROPOSED GROUND FLOOR PLAN**

**NA** ARCHITECTURAL DESIGN SERVICES  
 9 MARMION TERRACE, WHITLEY BAY, TYNE & WEAR, NE25 8AS  
 TEL (0191) 2893214 MOB 077930152247  
 e-mail - narchitectural@blueyonder.co.uk  
 www.narchitecturaldesign.com

JOB / CLIENT / DRAWING TITLE  
**PROPOSED 4 BED DETACHED HOUSE AT BURN LANE  
 HUMSHAUGH - PROPOSED GROUND FLOOR PLAN**

STATUS	Planning	DRAWN BY	NA	REVISION
SCALE	1/50	PROJECT NO	WC/2008/PD	DRAWING NO
DATE	Dec 2008			<b>A101</b>

DO NOT SCALE  
 All dimensions to be checked on site and  
 Architect to be notified of any  
 discrepancies prior to commencement

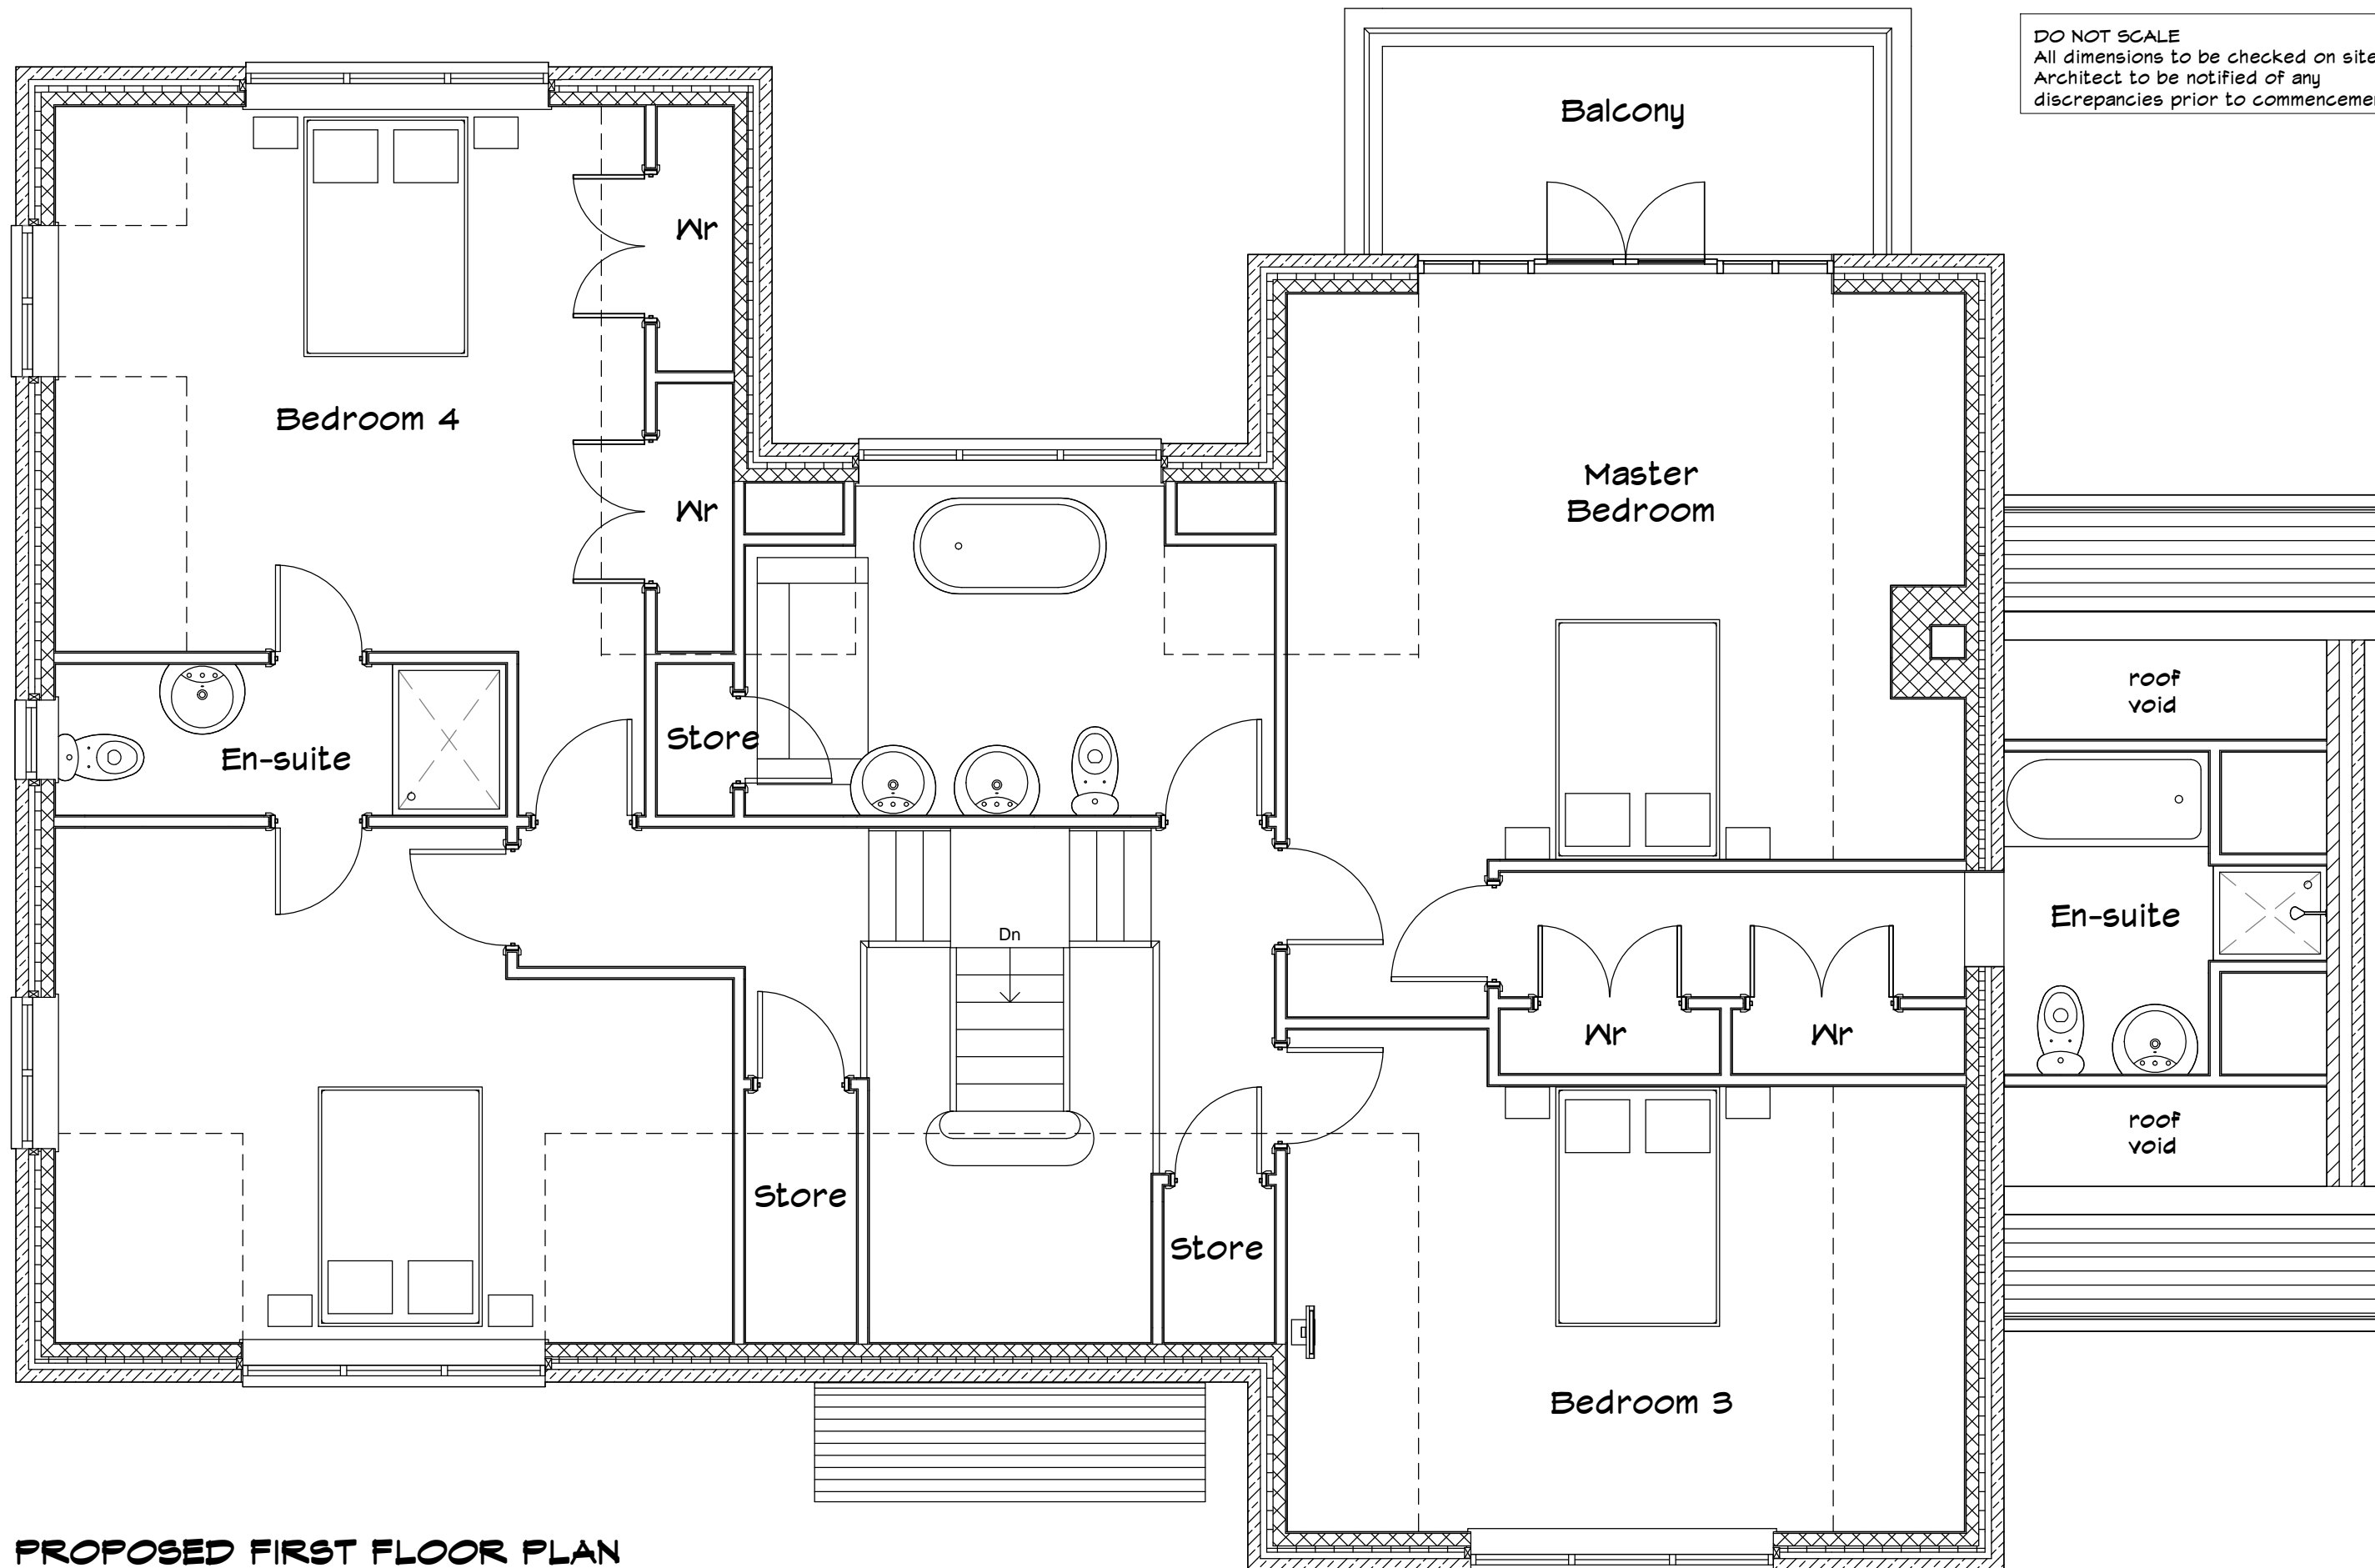

**PROPOSED FIRST FLOOR PLAN**

**NA** ARCHITECTURAL DESIGN SERVICES  
 9 MARMION TERRACE, WHITLEY BAY, TYNE & WEAR, NE25 8AS  
 TEL (0191) 2893214 MOB 077930152247  
 e-mail - narchitectural@blueyonder.co.uk  
 www.narchitecturaldesign.com


JOB / CLIENT / DRAWING TITLE  
**PROPOSED 4 BED DETACHED HOUSE AT BURN LANE  
 HUMSHAUGH - PROPOSED FIRST FLOOR PLAN**

STATUS	Planning	DRAWN BY	NA	REVISION
SCALE	Designer	PROJECT NO	WC/2008/PD	DRAWING NO
DATE	Dec 2008			<b>A102</b>

DO NOT SCALE  
 All dimensions to be checked on site and  
 Architect to be notified of any  
 discrepancies prior to commencement



PROPOSED FRONT ELEVATION

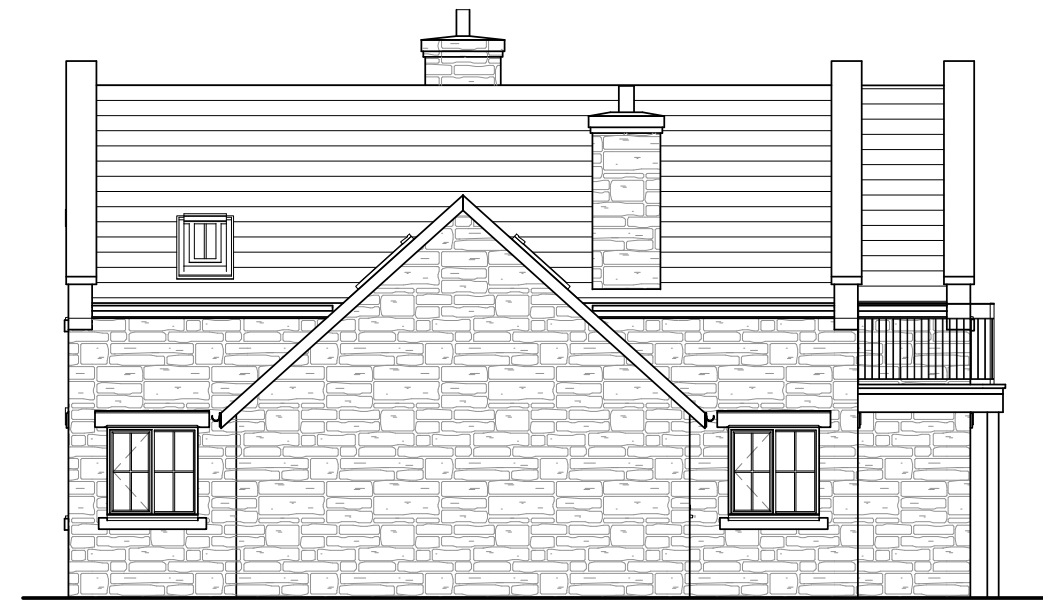

PROPOSED SIDE ELEVATION



PROPOSED REAR ELEVATION



PROPOSED SIDE ELEVATION




9 MARMION TERRACE, WHITLEY BAY, TYNE &  
 WEAR, NE25 8AS  
 TEL (0191) 2893214 MOB 077930152247  
 e-mail - narchitectural@blueyonder.co.uk  
 www.narchitecturaldesign.com

JOB / CLIENT / DRAWING TITLE  
**PROPOSED 4 BED DETACHED HOUSE AT BURN LANE  
 HUMSHAUGH - PROPOSED ELEVATIONS**

STATUS	Planning	DRAWN BY	NA	REVISION
SCALE	1/100	PROJECT NO	WC/2008/PD	DRAWING NO
DATE	Dec 2008			<b>A103</b>

DO NOT SCALE  
 All dimensions to be checked on site and  
 Architect to be notified of any  
 discrepancies prior to commencement

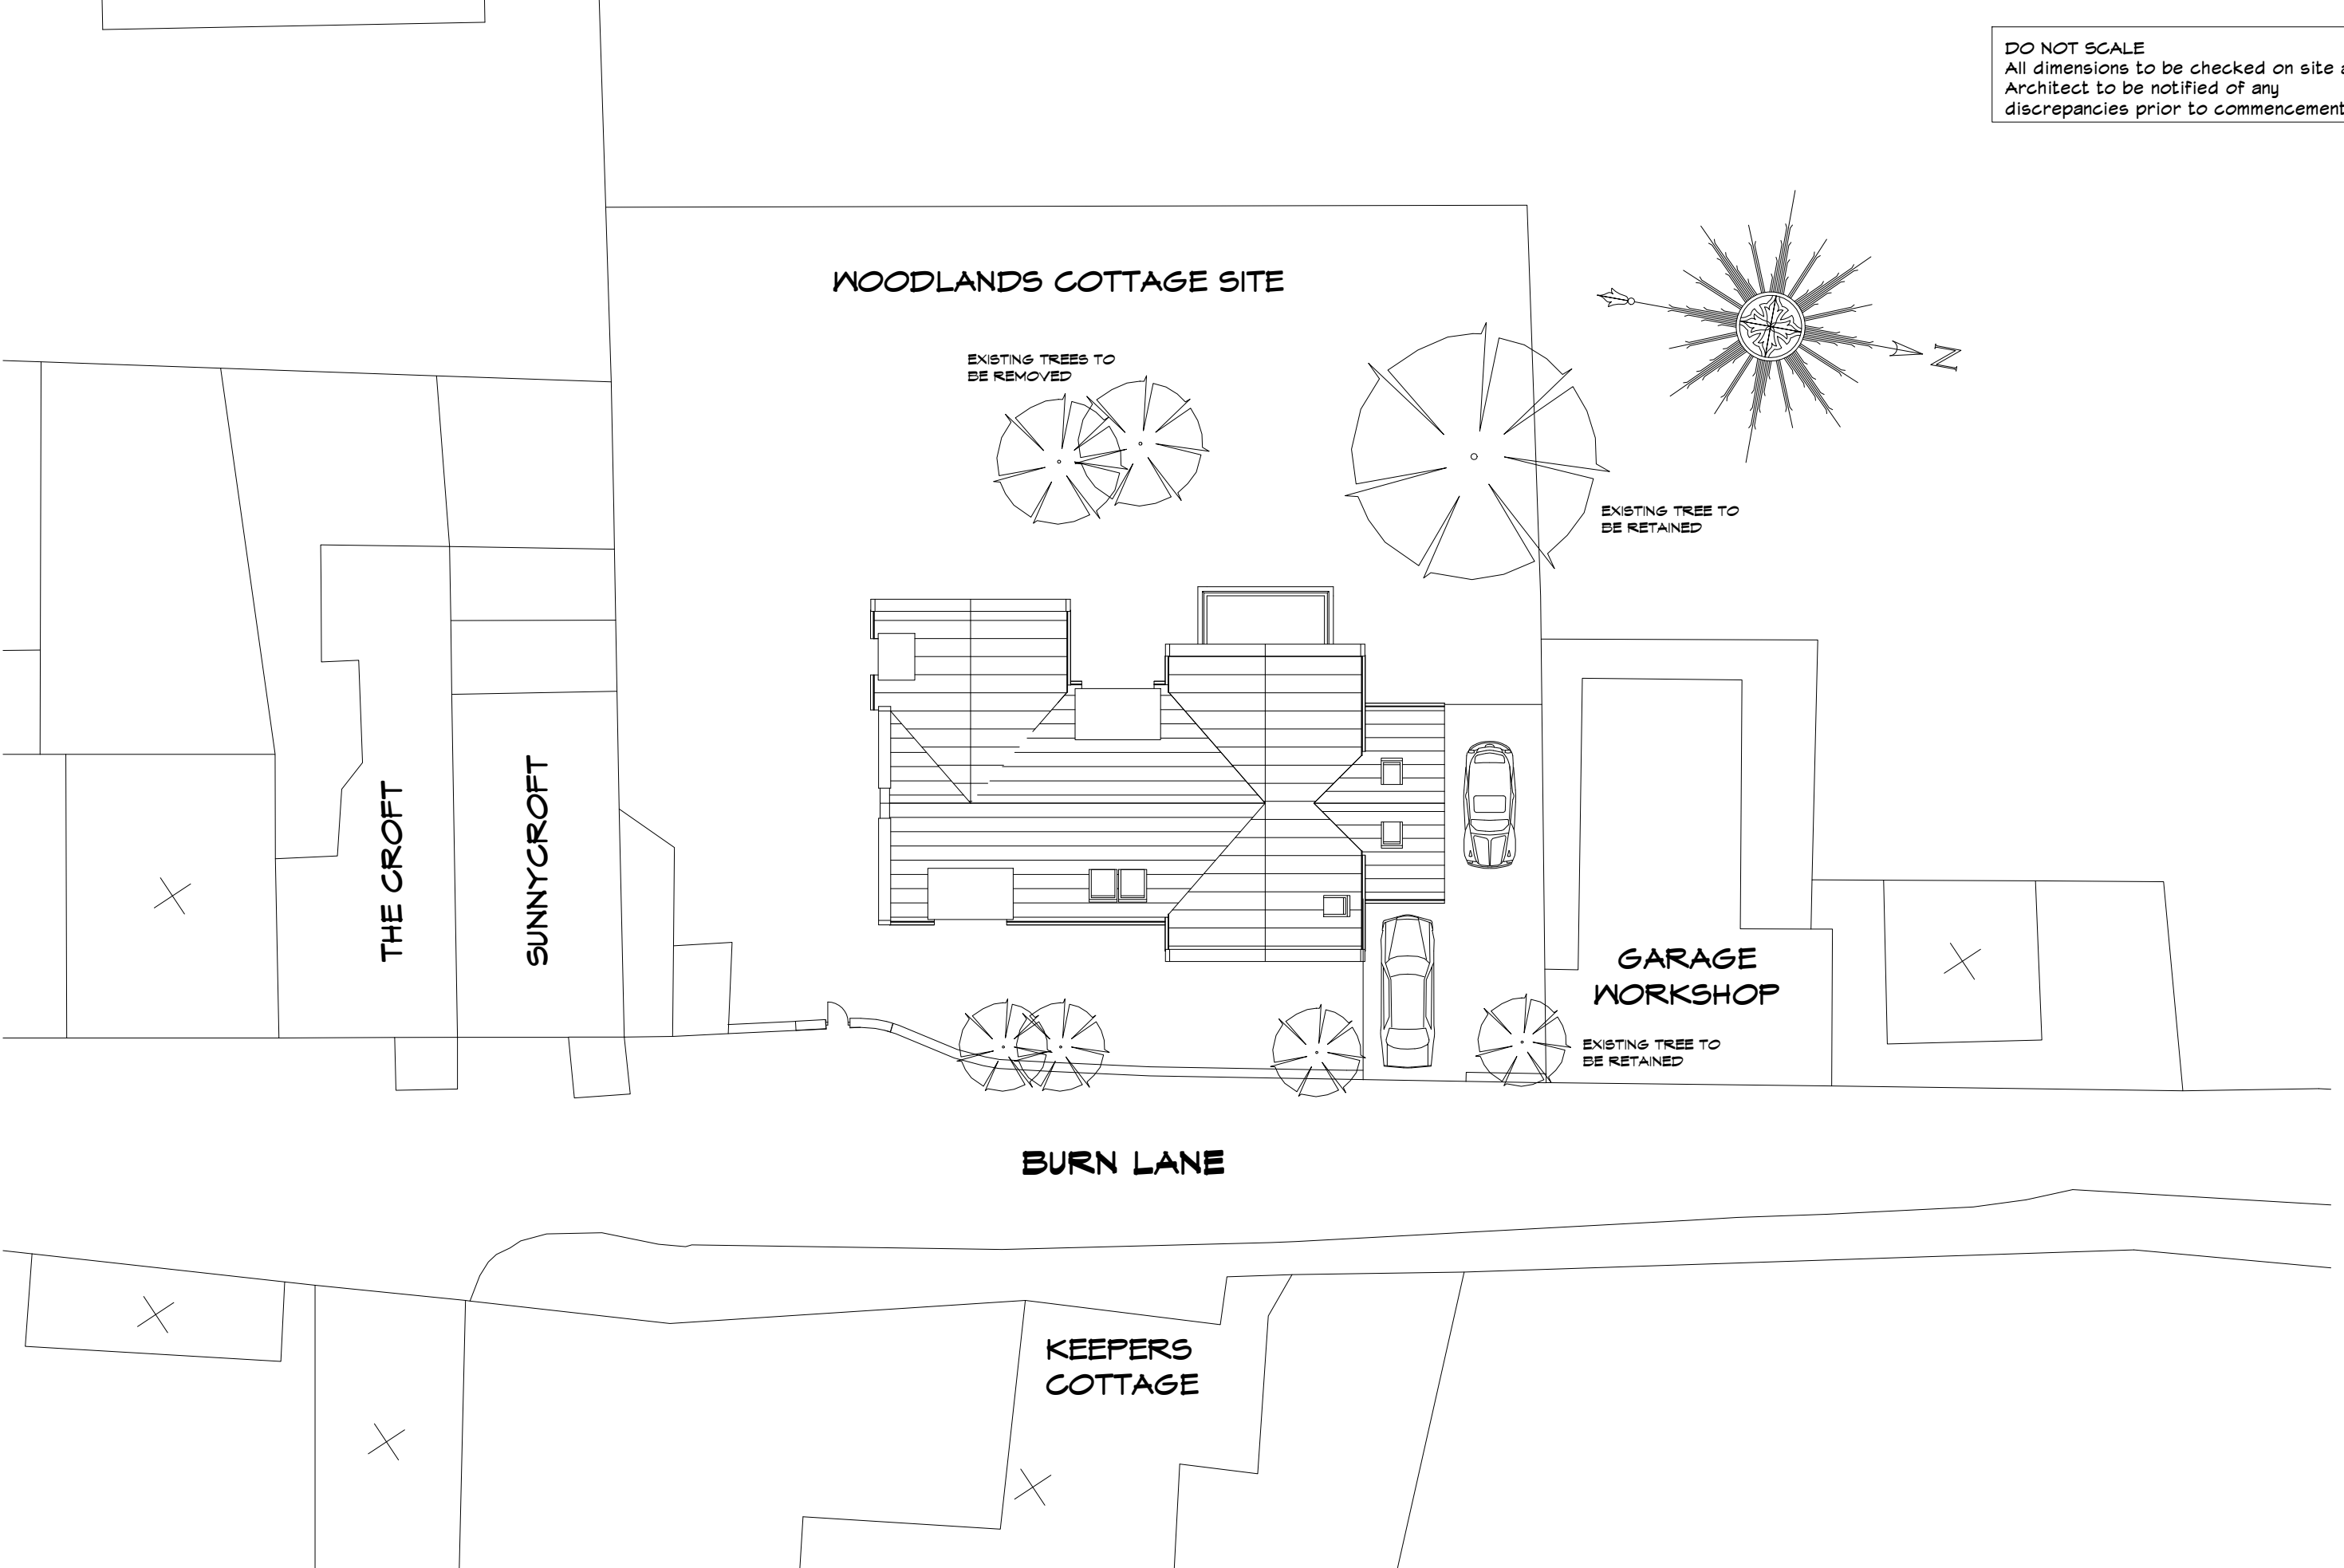

**NA** ARCHITECTURAL DESIGN SERVICES  
 9 MARMION TERRACE, WHITLEY BAY, TYNE & WEAR, NE25 8AS  
 TEL (0191) 2893214 MOB 077930152247  
 e-mail - narchitectural@blueyonder.co.uk  
 www.narchitecturaldesign.com

JOB / CLIENT / DRAWING TITLE  
**PROPOSED 4 BED DETACHED HOUSE AT BURN LANE**  
**HUMSHAUGH - PROPOSED SITE PLAN**

STATUS	Planning	DRAWN BY	NA	REVISION
SCALE	1/200	PROJECT NO	WC/2008/PD	DRAWING NO
DATE	Dec 2008			<b>A104</b>

DO NOT SCALE  
 All dimensions to be checked on site and  
 Architect to be notified of any  
 discrepancies prior to commencement



EXISTING SIDE ELEVATION

EXISTING REAR ELEVATION



EXISTING FRONT ELEVATION

EXISTING SIDE ELEVATION





9 MARMION TERRACE, WHITLEY BAY, TYNE &  
 WEAR, NE25 8AS  
 TEL (0191) 2893214 MOB 077930152247  
 e-mail - narchitectural@blueyonder.co.uk  
 www.narchitecturaldesign.com

JOB / CLIENT / DRAWING TITLE

**PROPOSED 4 BED DETACHED HOUSE AT BURN LANE  
 HUMSHAUGH - EXISTING COTTAGE ELEVATIONS**

STATUS	Planning	DRAWN BY	NA	REVISION
SCALE	1/100	PROJECT NO	WC/2008/PD	DRAWING NO
DATE	Dec 2008			<b>A105</b>

DO NOT SCALE  
 All dimensions to be checked on site and  
 Architect to be notified of any  
 discrepancies prior to commencement

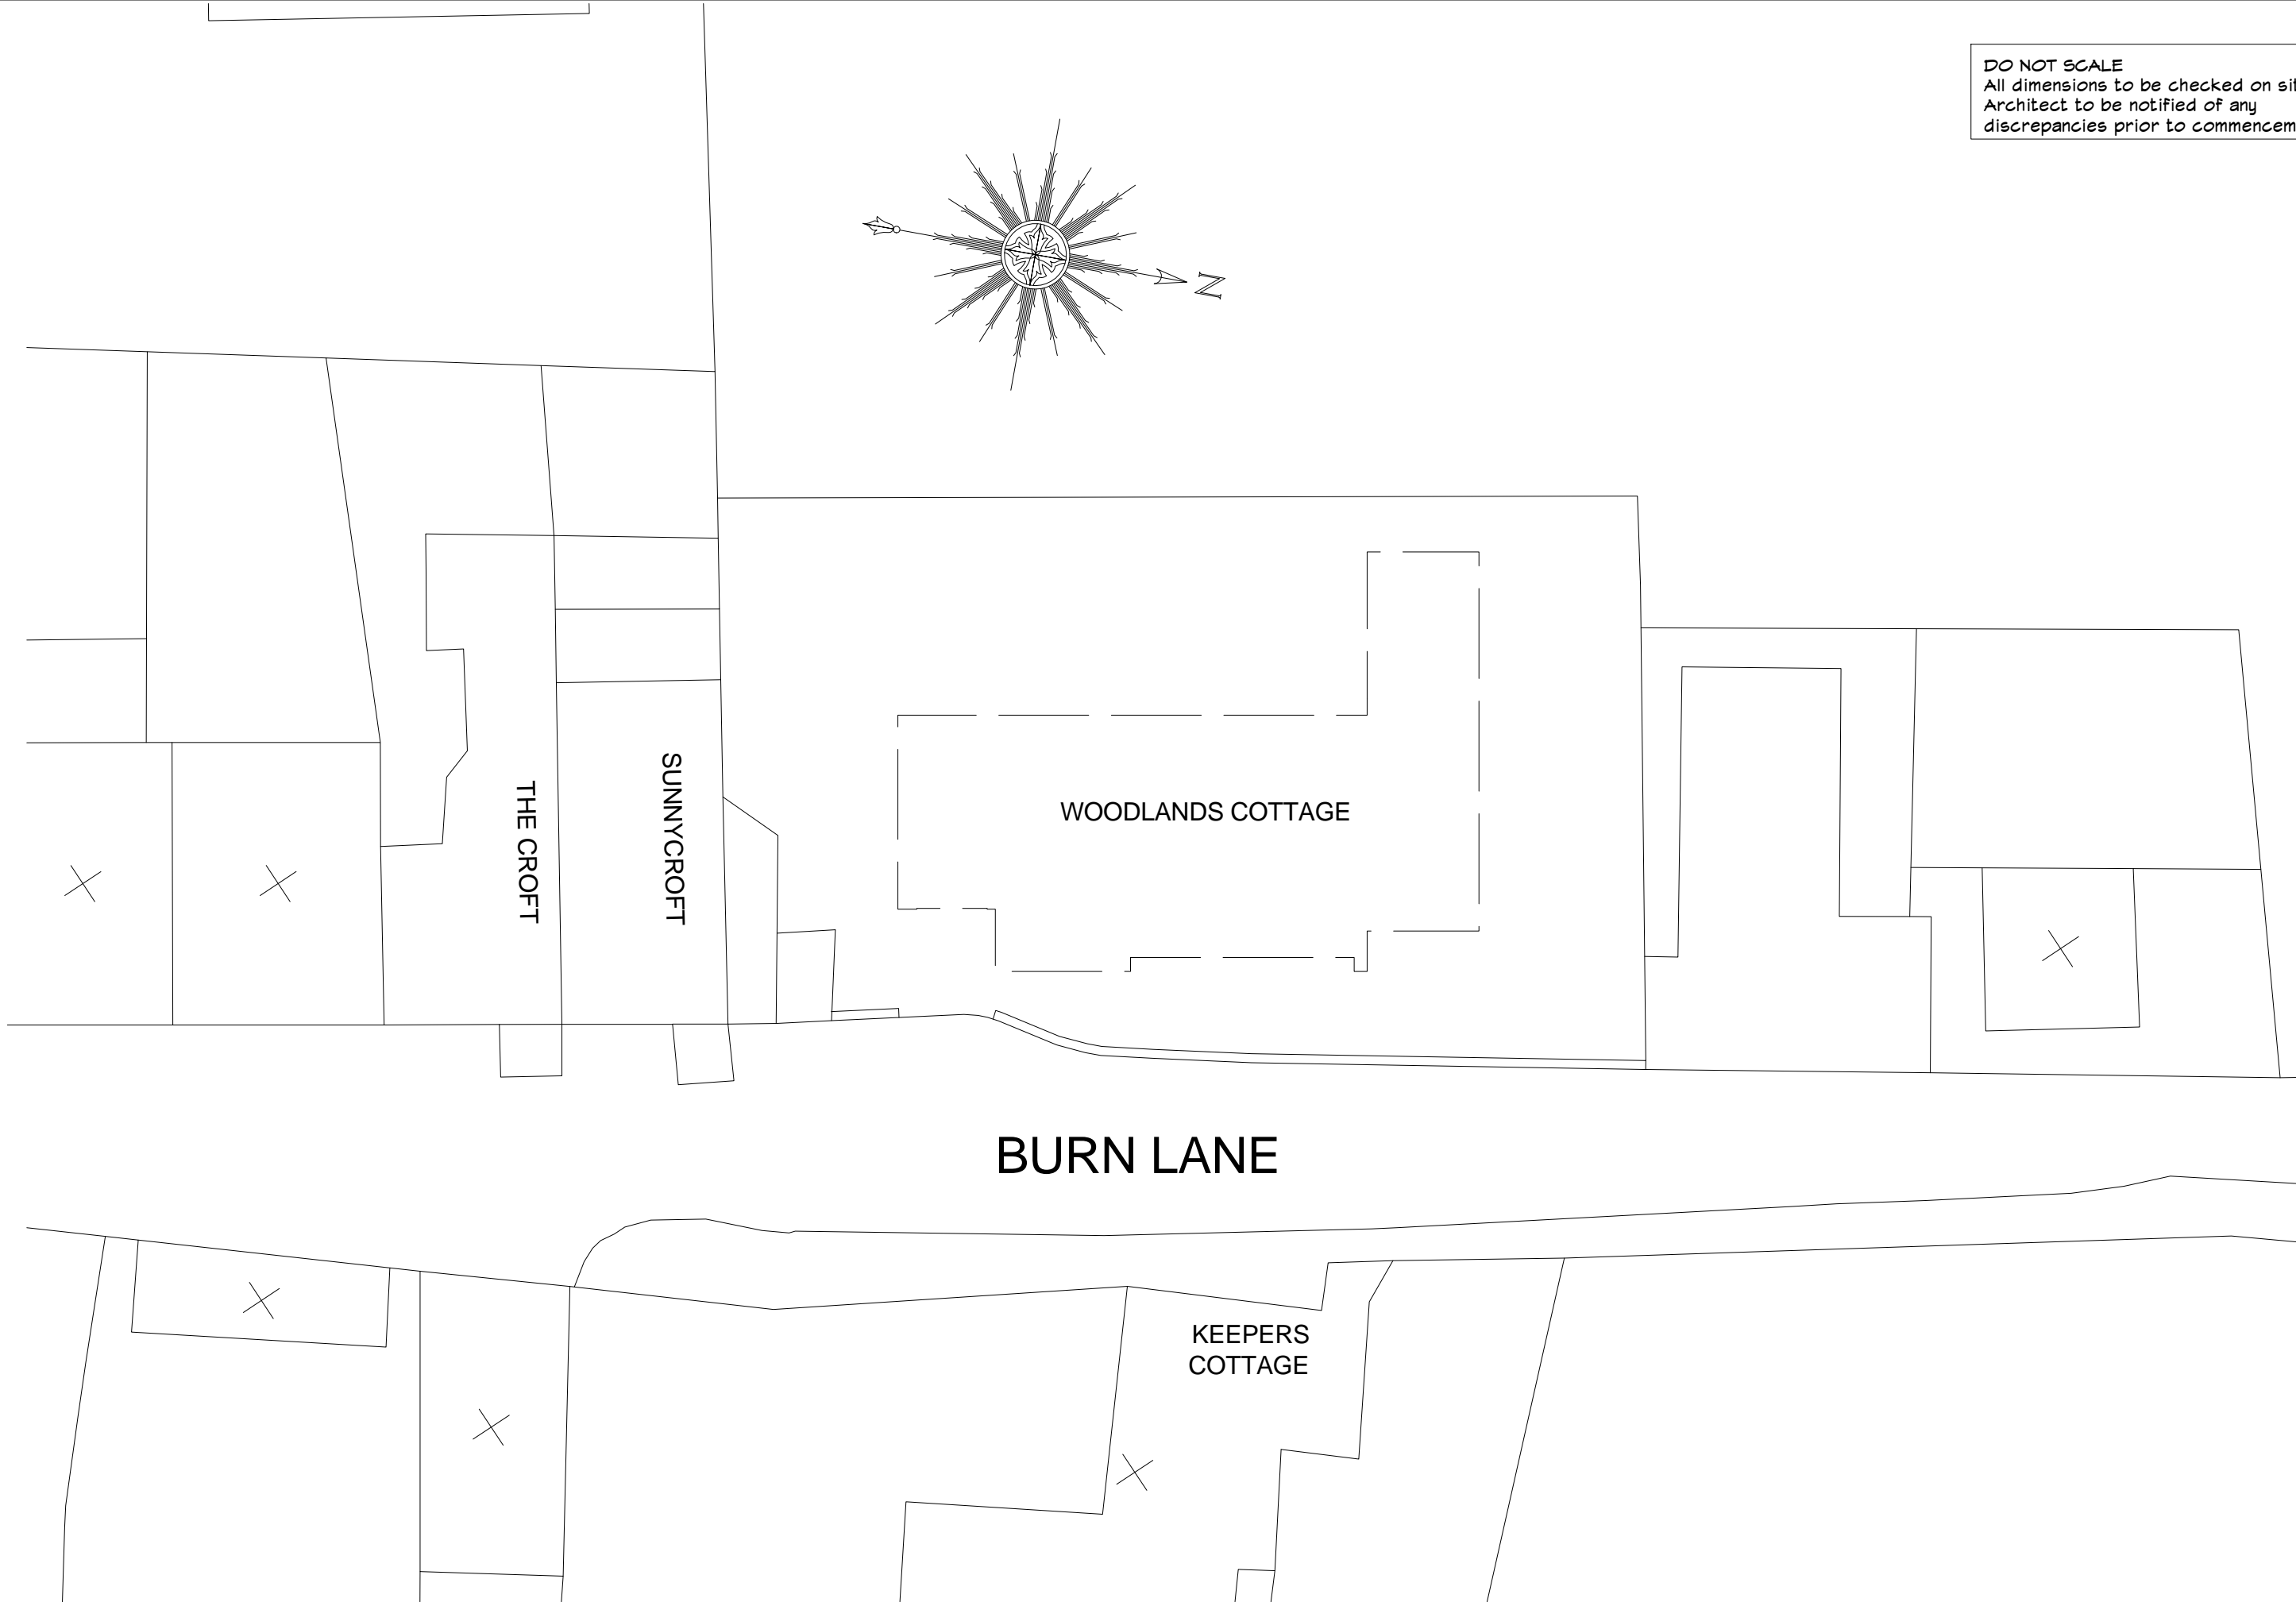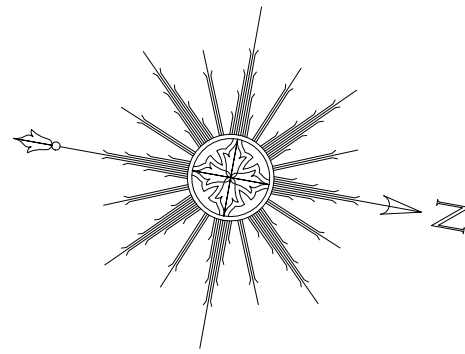

**BURN LANE**

**NA** ARCHITECTURAL DESIGN SERVICES  
 9 MARMION TERRACE, WHITLEY BAY, TYNE & WEAR, NE25 8AS  
 TEL (0191) 2893214 MOB 077930152247  
 e-mail - narchitectural@blueyonder.co.uk  
 www.narchitecturaldesign.com

JOB / CLIENT / DRAWING TITLE  
**PROPOSED 4 BED DETACHED HOUSE AT BURN LANE**  
**HUMSHAUGH - EXISTING SITE PLAN**

STATUS	Planning	DRAWN BY	NA	REVISION
SCALE	1/200	PROJECT NO	WC/2008/PD	DRAWING NO
DATE	Dec 2008			<b>A106</b>