

Consultant  
Address  
Address  
Phone  
Fax  
e-mail

No.	Description	Date

Client Name  
**Nick Norris**


Project Name  
**Norris Residence**

Project Address  
**770 GLEN MADY  
WAY  
FOLSOM CA.  
95630**

### Floor Plan

Project number	09001	Issue Date
Date		
Drawn by		Author
Checked by		Checker
Scale		1/4" = 1'-0"

**A102**

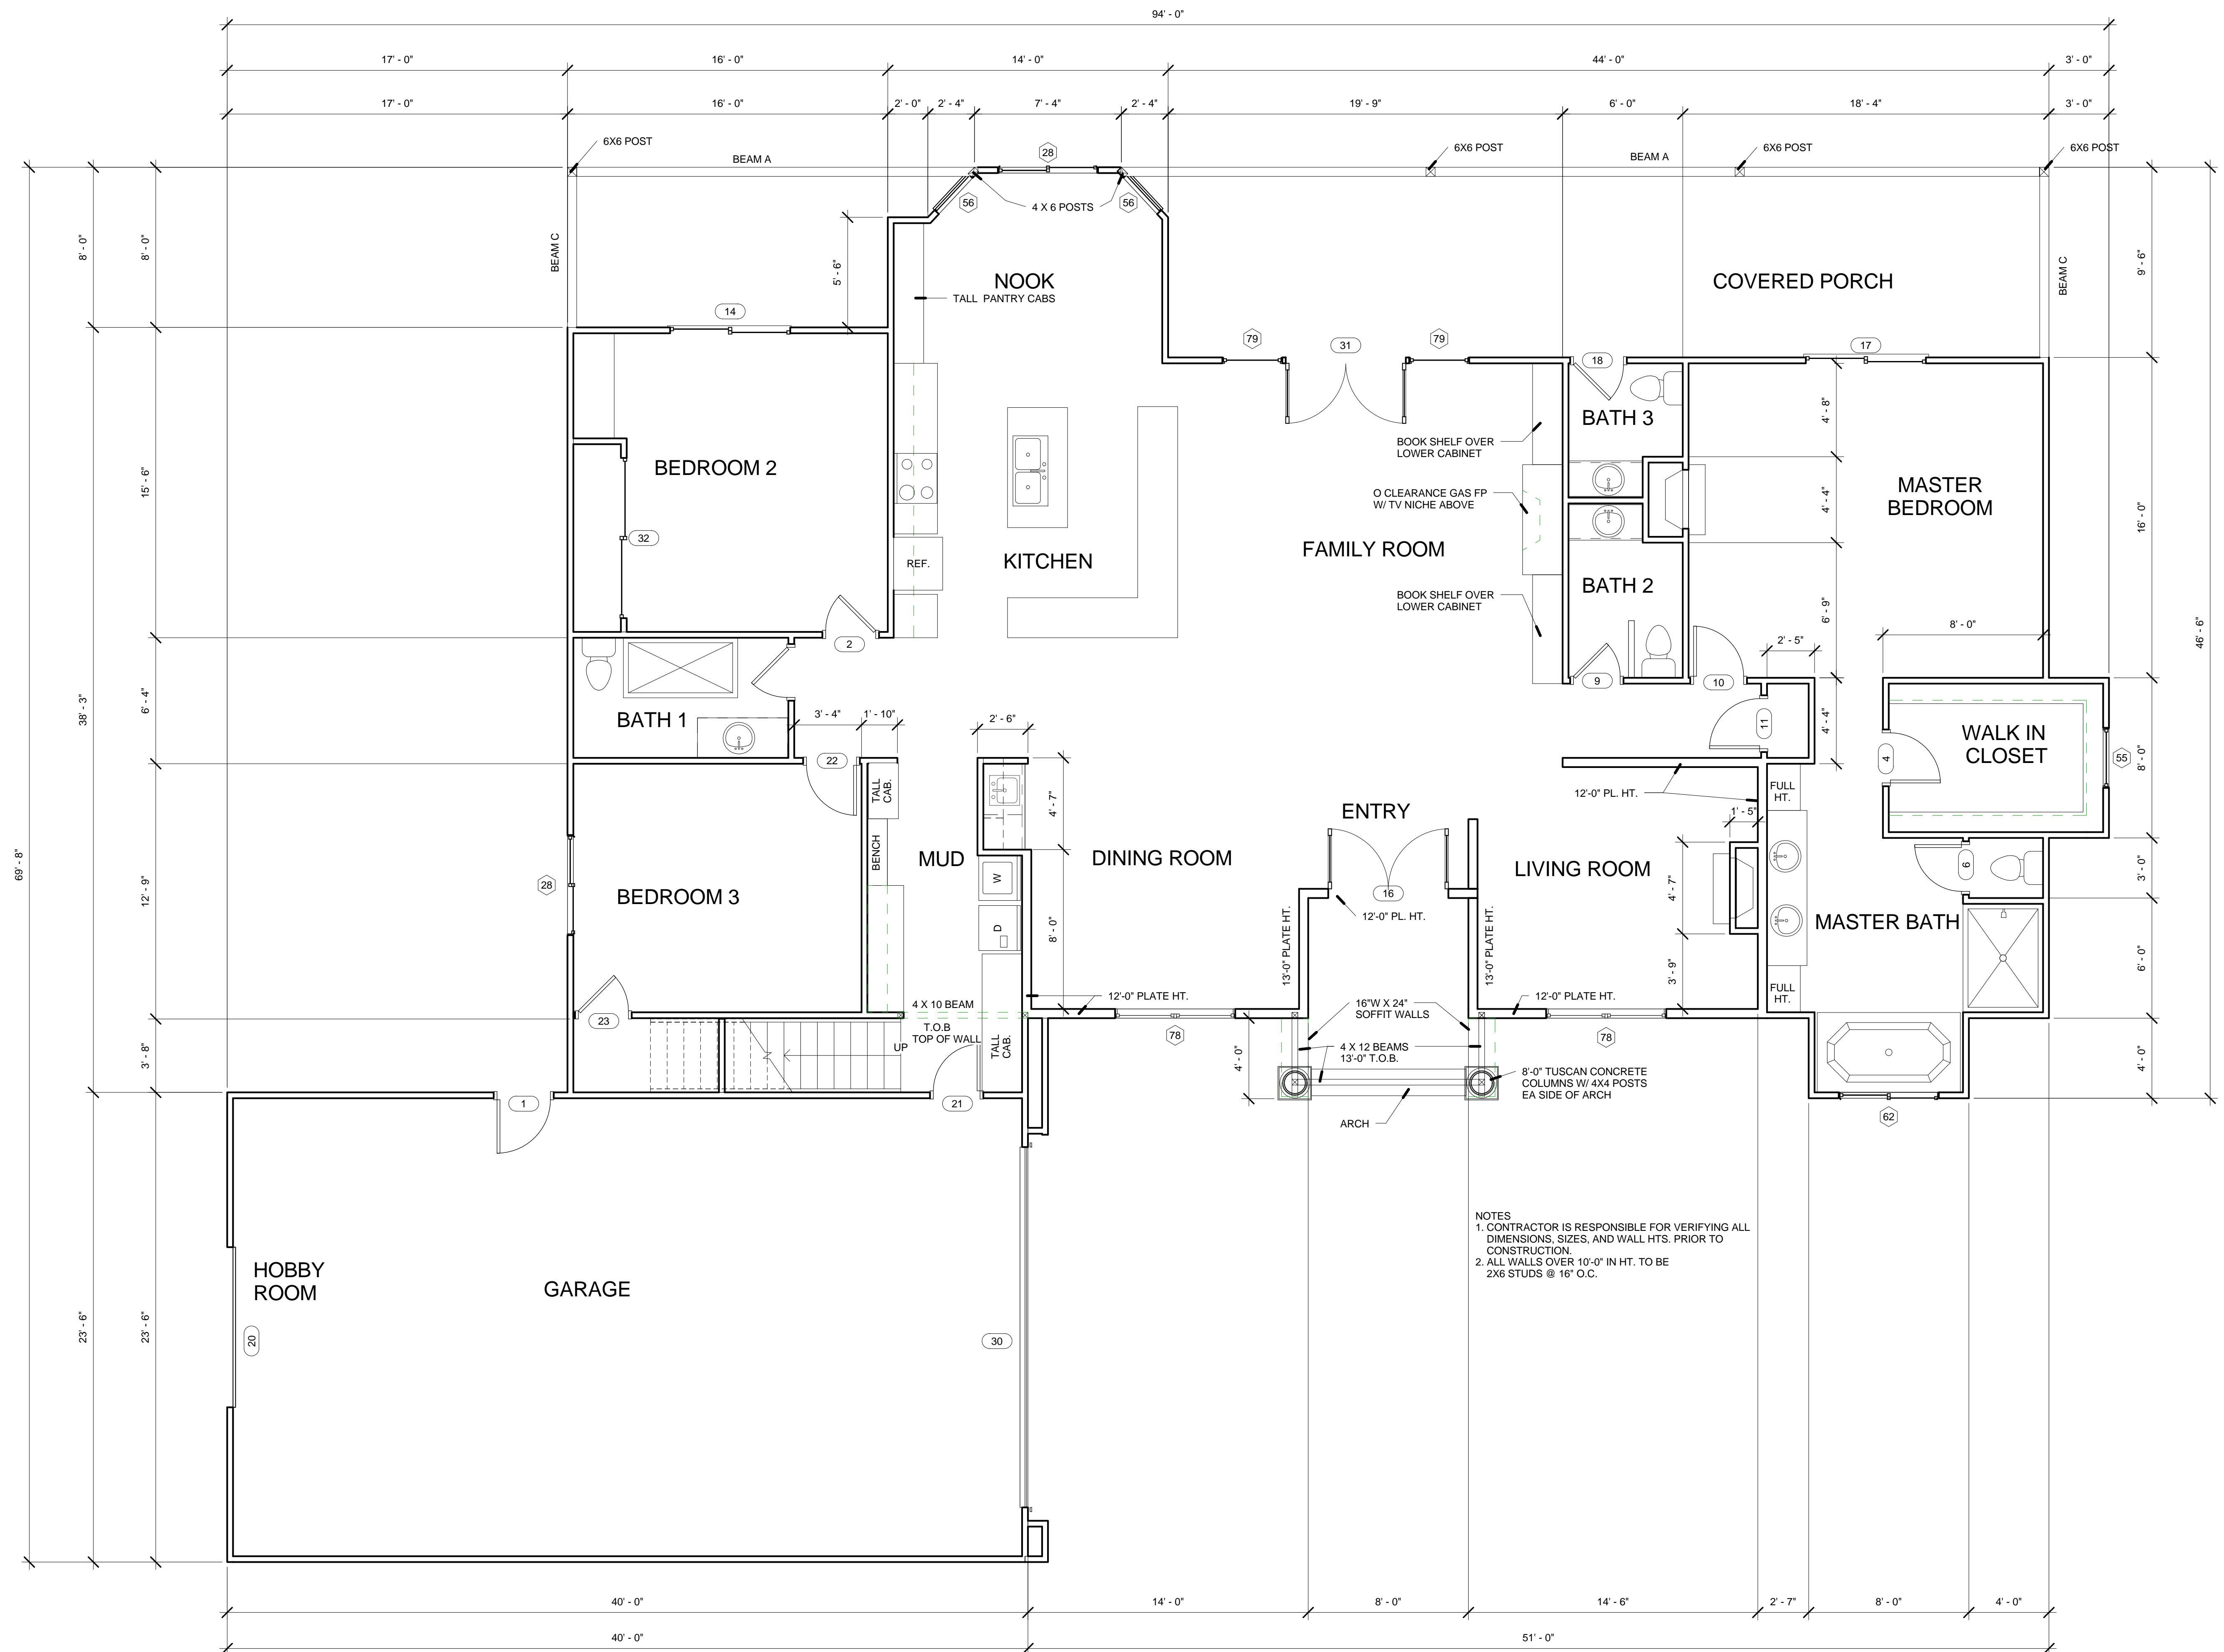



Consultant  
Address  
Address  
Phone  
Fax  
e-mail

Consultant  
Address  
Address  
Phone  
Fax

o.	Description	Date

Client Name

Project Name  
**Norris Residence**

Project Address  
**770 GLEN MADY  
WAY  
FOLSOM CA.  
95630**

# Roof Plan

Object number	09001
Issue Date	
Borrowed by	Author
Checked by	Checker

A104

$$1/4" = 1'-0"$$