

PROJECT NORTH

Drawing Status
PRELIMINARY NOT
FOR CONSTRUCTION

DRAWING TIME STAMP:
Copyright James A. Ruggiero Design 7/2/2009 8:57:22 AM

JAMES A. RUGGIERO NY 021710

The drawings and/or specifications contained herein are
COPYRIGHTED by James A. Ruggiero Design & any
consultants represented in the design package submitted solely
for the project referenced herein.

VICTOR RESIDENCE

This document **CAN NOT** be photocopied, duplicated, online
or graphically, or otherwise reproduced without the expressed
WRITTEN consent of the author.

It is a violation of SECTION 22009-2 of the New York
State Education Law to alter any portion of this document
unless the Architect/Engineer making the alteration affixes
his/her seal and the notation "altered by" followed by their
signature, date of alteration, and a specific description of the
alteration.

JAR
James A. Ruggiero Design
REGISTERED ARCHITECT
PO Box 223
East Aurora, New York 14052
716.652.5200
WWW.JARDESIGNARCHITECT.COM

Unnamed


NEW HOME DESIGN

for
VICTOR RESIDENCE

STONY POINT ROAD
GRAND ISLAND, NEW YORK

SUBMISSION LOG

SUBMISSION	DATED
Submission #1	JUNE 18, 2009
Submission #2	
Submission #3	
Submission #4	
PROJECT # 09.08 Drawn By JARUGGIERO Scale 1/8" = 1'-0"	DRAWING # A7

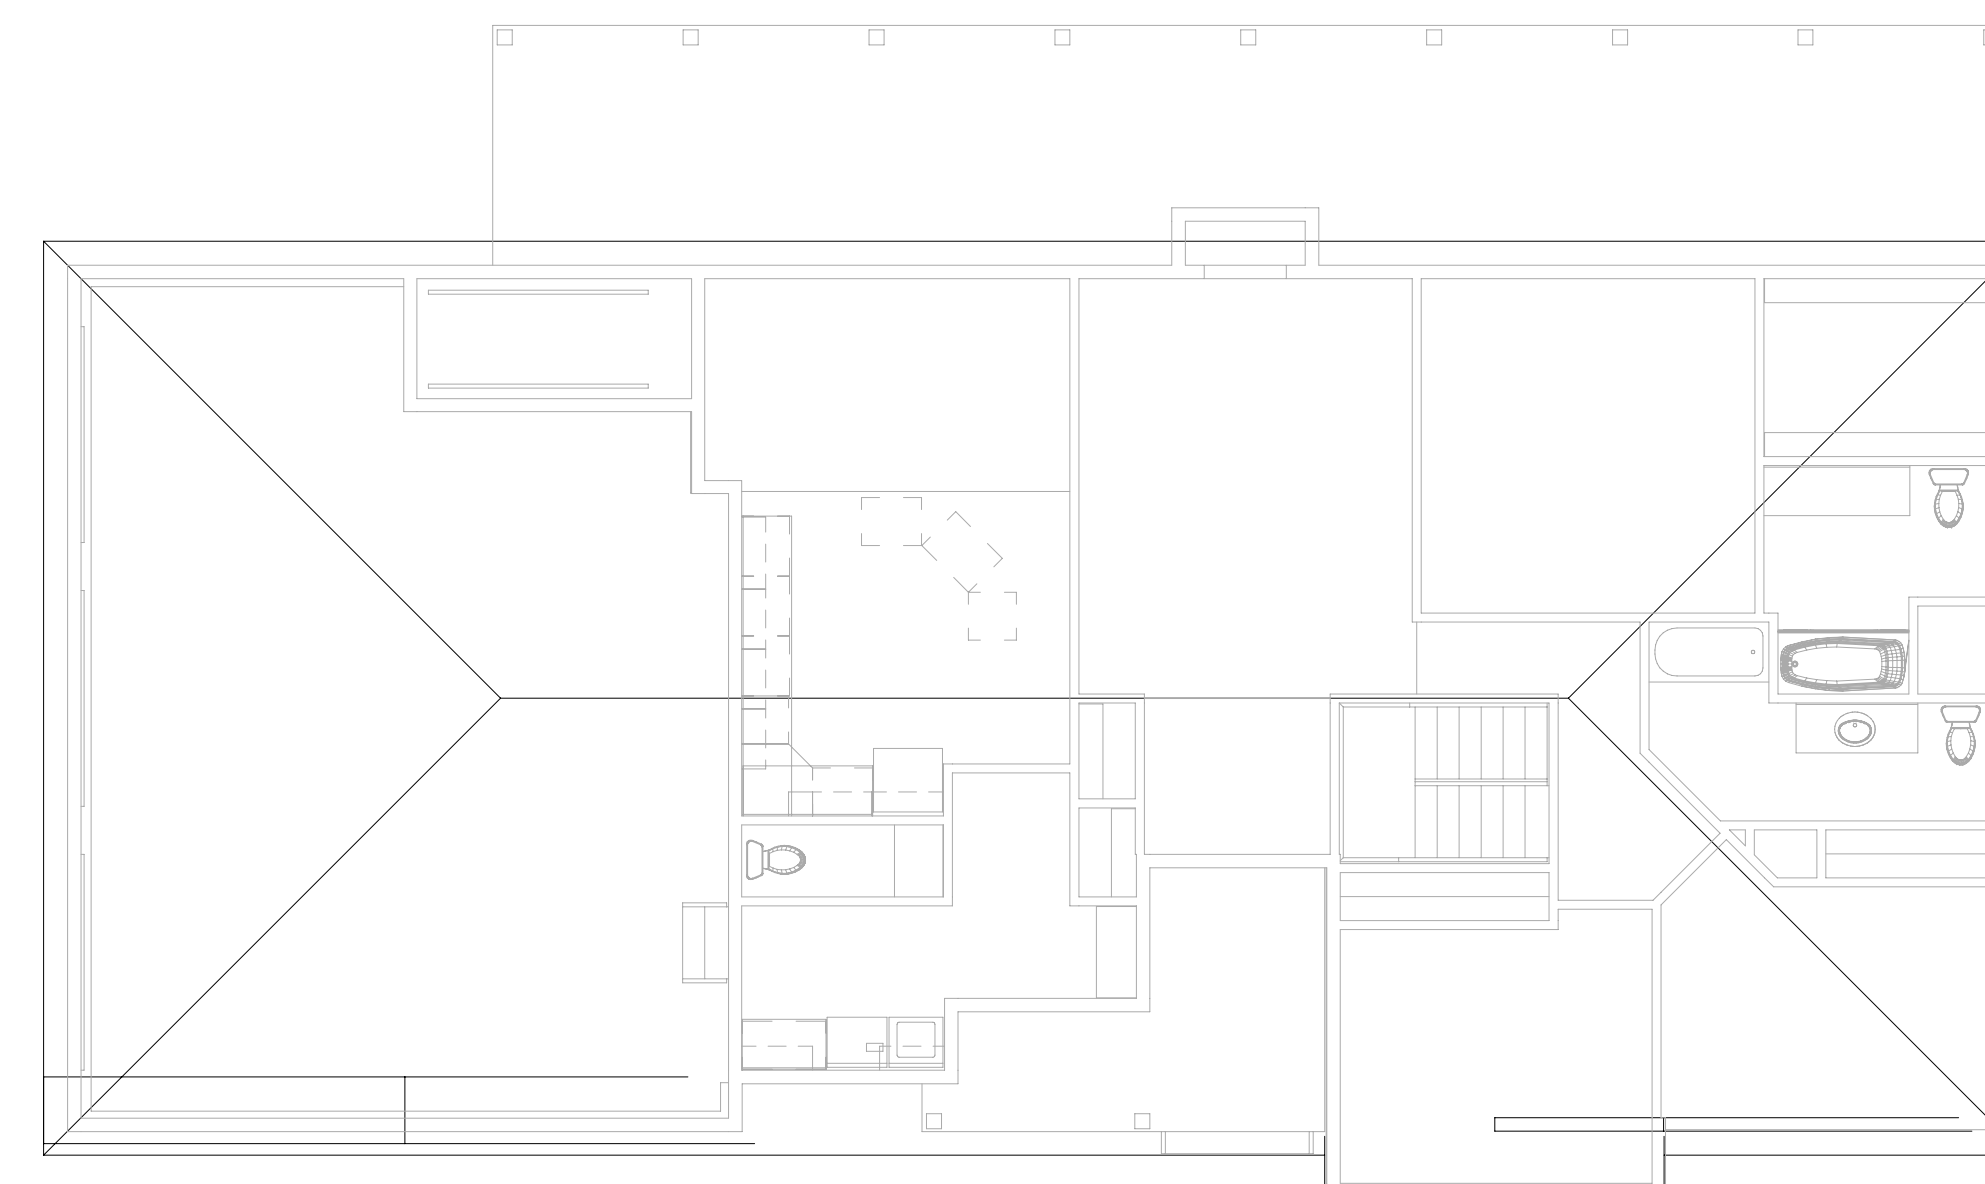

1 ROOF PLAN
1/8" = 1'-0"