


Home Insert Annotate Modify Massing & Site Collaborate View Manage **Modify Doors**

Element Properties Toilet Partition Door Toilet Partition Door 36" Change Element Type

Edit Family Pick Host Move Copy Rotate Scale Mirror Pin Array Delete Create Similar Create Group Paste Aligned Paste Cut Copy Override

Modify Doors

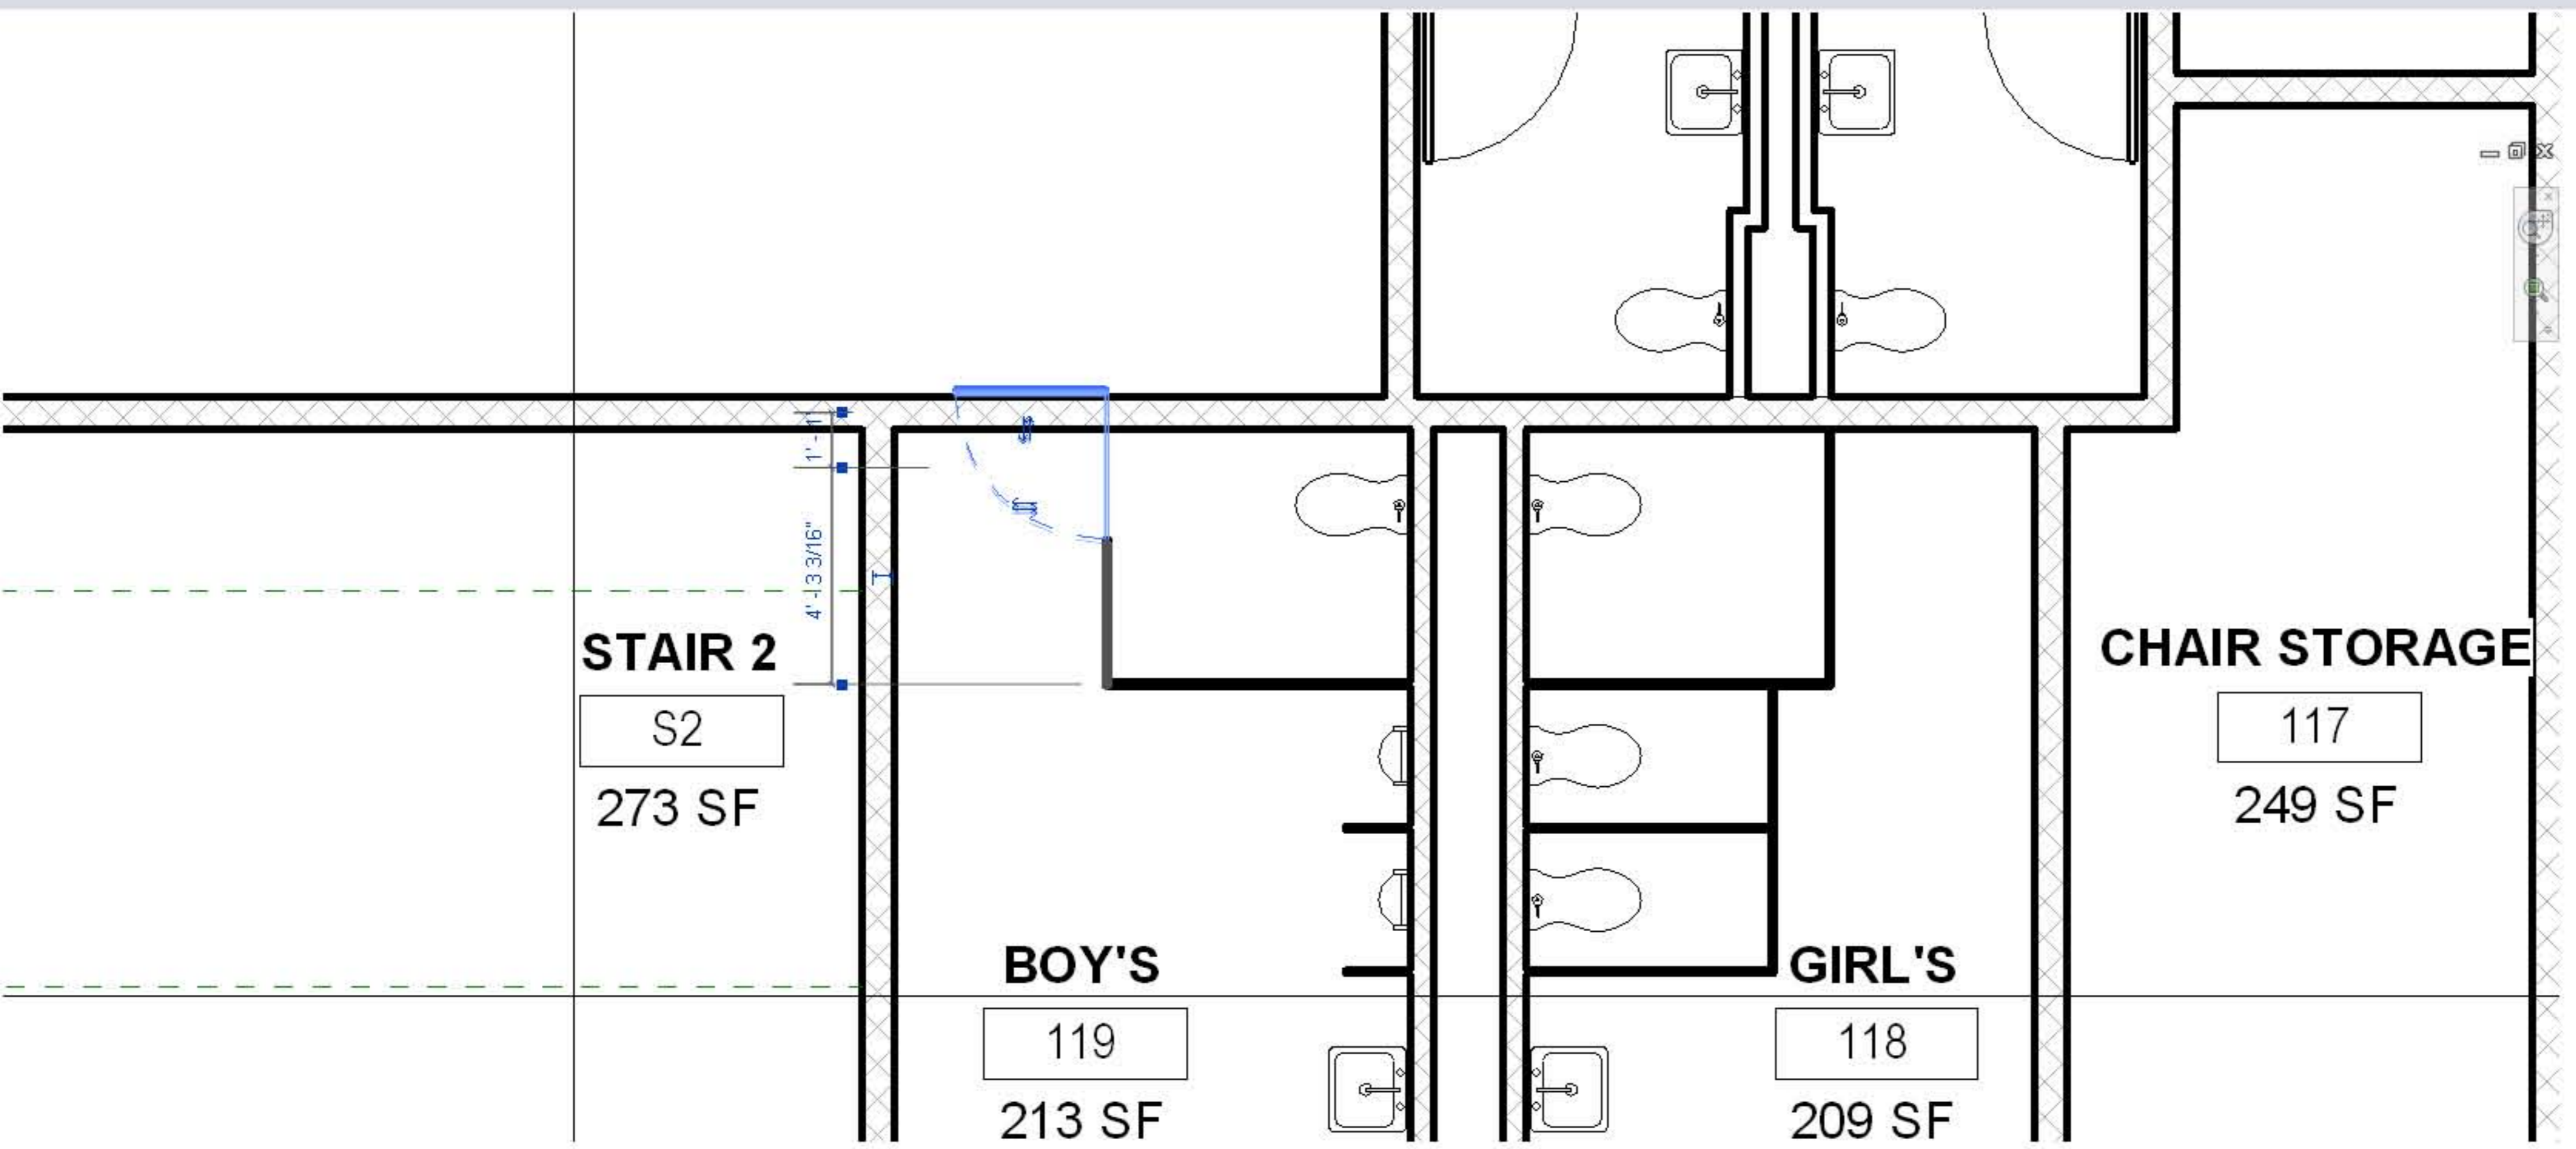

RevitCity.com | Ceiling Hosted families shifting with ce...

http://www.revitcity.com/forums.php?action=viewth...

File Edit View Favorites Tools Help

Web Search

Google

RevitCity.com | Ceiling Hosted families shifting with ce...

572-Rogers MS\_Central\_dmentzer - Project browser

- Views (DWA-Discipline)
  - Architectural
    - Floor Plans
      - 3/64" = 1'-0"
      - 1/8" = 1'-0"
        - T.O. FOOTING
        - Level 1
          - Level 1 AREA C -Demo
          - Level 1 HS AREA C Existing
          - Level 1 HS AREA D -Demo
          - Level 1 HS AREA D Existing
        - Level 2
          - Level 2 AREA A
          - Level 2 AREA B
          - Level 2 AREA D
          - Level 2 AREA E
          - Level 2 AREA F
          - Level 2 AREA G
        - Level 3
        - ROOF PLAN
      - 1/4" = 1'-0"
        - ENLARGED PLAN - STAIR 1 LEVEL 1
        - ENLARGED PLAN - STAIR 3 LEVEL 1
        - ENLARGED PLAN - STAIR 4 LEVEL 1
    - Ceiling Plans
    - 3D Views
    - Elevations (Building Elevation)
    - Sections (Building Section)
      - 1/8" = 1'-0"
      - 1/4" = 1'-0"
        - STAIR SECTION - STAIR 1
        - STAIR SECTION - STAIR 4
    - Sections (Wall Section)
    - Area Plans (Gross Building)
    - Coordination
      - Floor Plans
        - 1" = 50'-0"
          - SITE PLAN
        - 1" = 20'-0"
          - Site
      - 3D Views
    - Legends
      - DOOR TYPES LEGEND
      - FRAME TYPES LEGEND
      - MATERIALS LEGEND
      - SYMBOLS LEGEND
      - WINDOW TYPES LEGEND
    - Schedules/Quantities
      - Area Schedule (Gross Building)
      - DETAILS
      - DOOR AND FRAME SCHEDULE