

NOT FOR CONSTRUCTION


No.	Date	Description
Revisions		

Date Issued: 05/19/10
 Contractor shall check and verify all dimensions prior to commencement of work. Drawings are not to be scaled.
 This drawing and design is the sole property of True North S&F Coordination Consultants, Ltd. and may not be used or reproduced in any form without consent.

Project Number: **100512**
 Site Plan

SITEWORK - Area Breakdown			
No.	Name	Area	Comments
1	Landscape - Grass	3756 SF	GRASS SOD AREA w/ IRRIGATION
2	Landscape - Planting Bed	1687 SF	PLANTING BED w/ IRRIGATION
3	Driveway	1174 SF	PAVER DRIVE SURFACE
4	Driveway Border	289 SF	STAINED/STAMPED CONCRETE BORDER
5	Concrete - on-site	604 SF	STAINED/STAMPED CONCRETE PATH / PATIO
6	Concrete - off-site	803 SF	PUBLIC SIDEWALK / DRIVEWAY APRON - CONCRETE w/ BRUSHED FINISH
7	Boulevard - off-site	379 SF	GRASS SOD AREA w/ IRRIGATION
		8691 SF	

SPRINKLER SCHEDULE						
No.	QTY.	Model	Radius (FT.)	Comments	Flow	Cost / Unit
8	1	1803 with 8 Series MPR nozzle	8'	Bottom inlets featured only	1 GPM	0.00
10	3	1804 with 10 Series MPR nozzle	10'	Bottom inlets featured only	2 GPM	0.00
12	2	1806 with 12 Series MPR nozzle	12'	Side and bottom inlets featured	3 GPM	0.00
15	10	1812 with 15 Series MPR nozzle	15'	Side and bottom inlets featured	19 GPM	0.00
					24 GPM	0.00

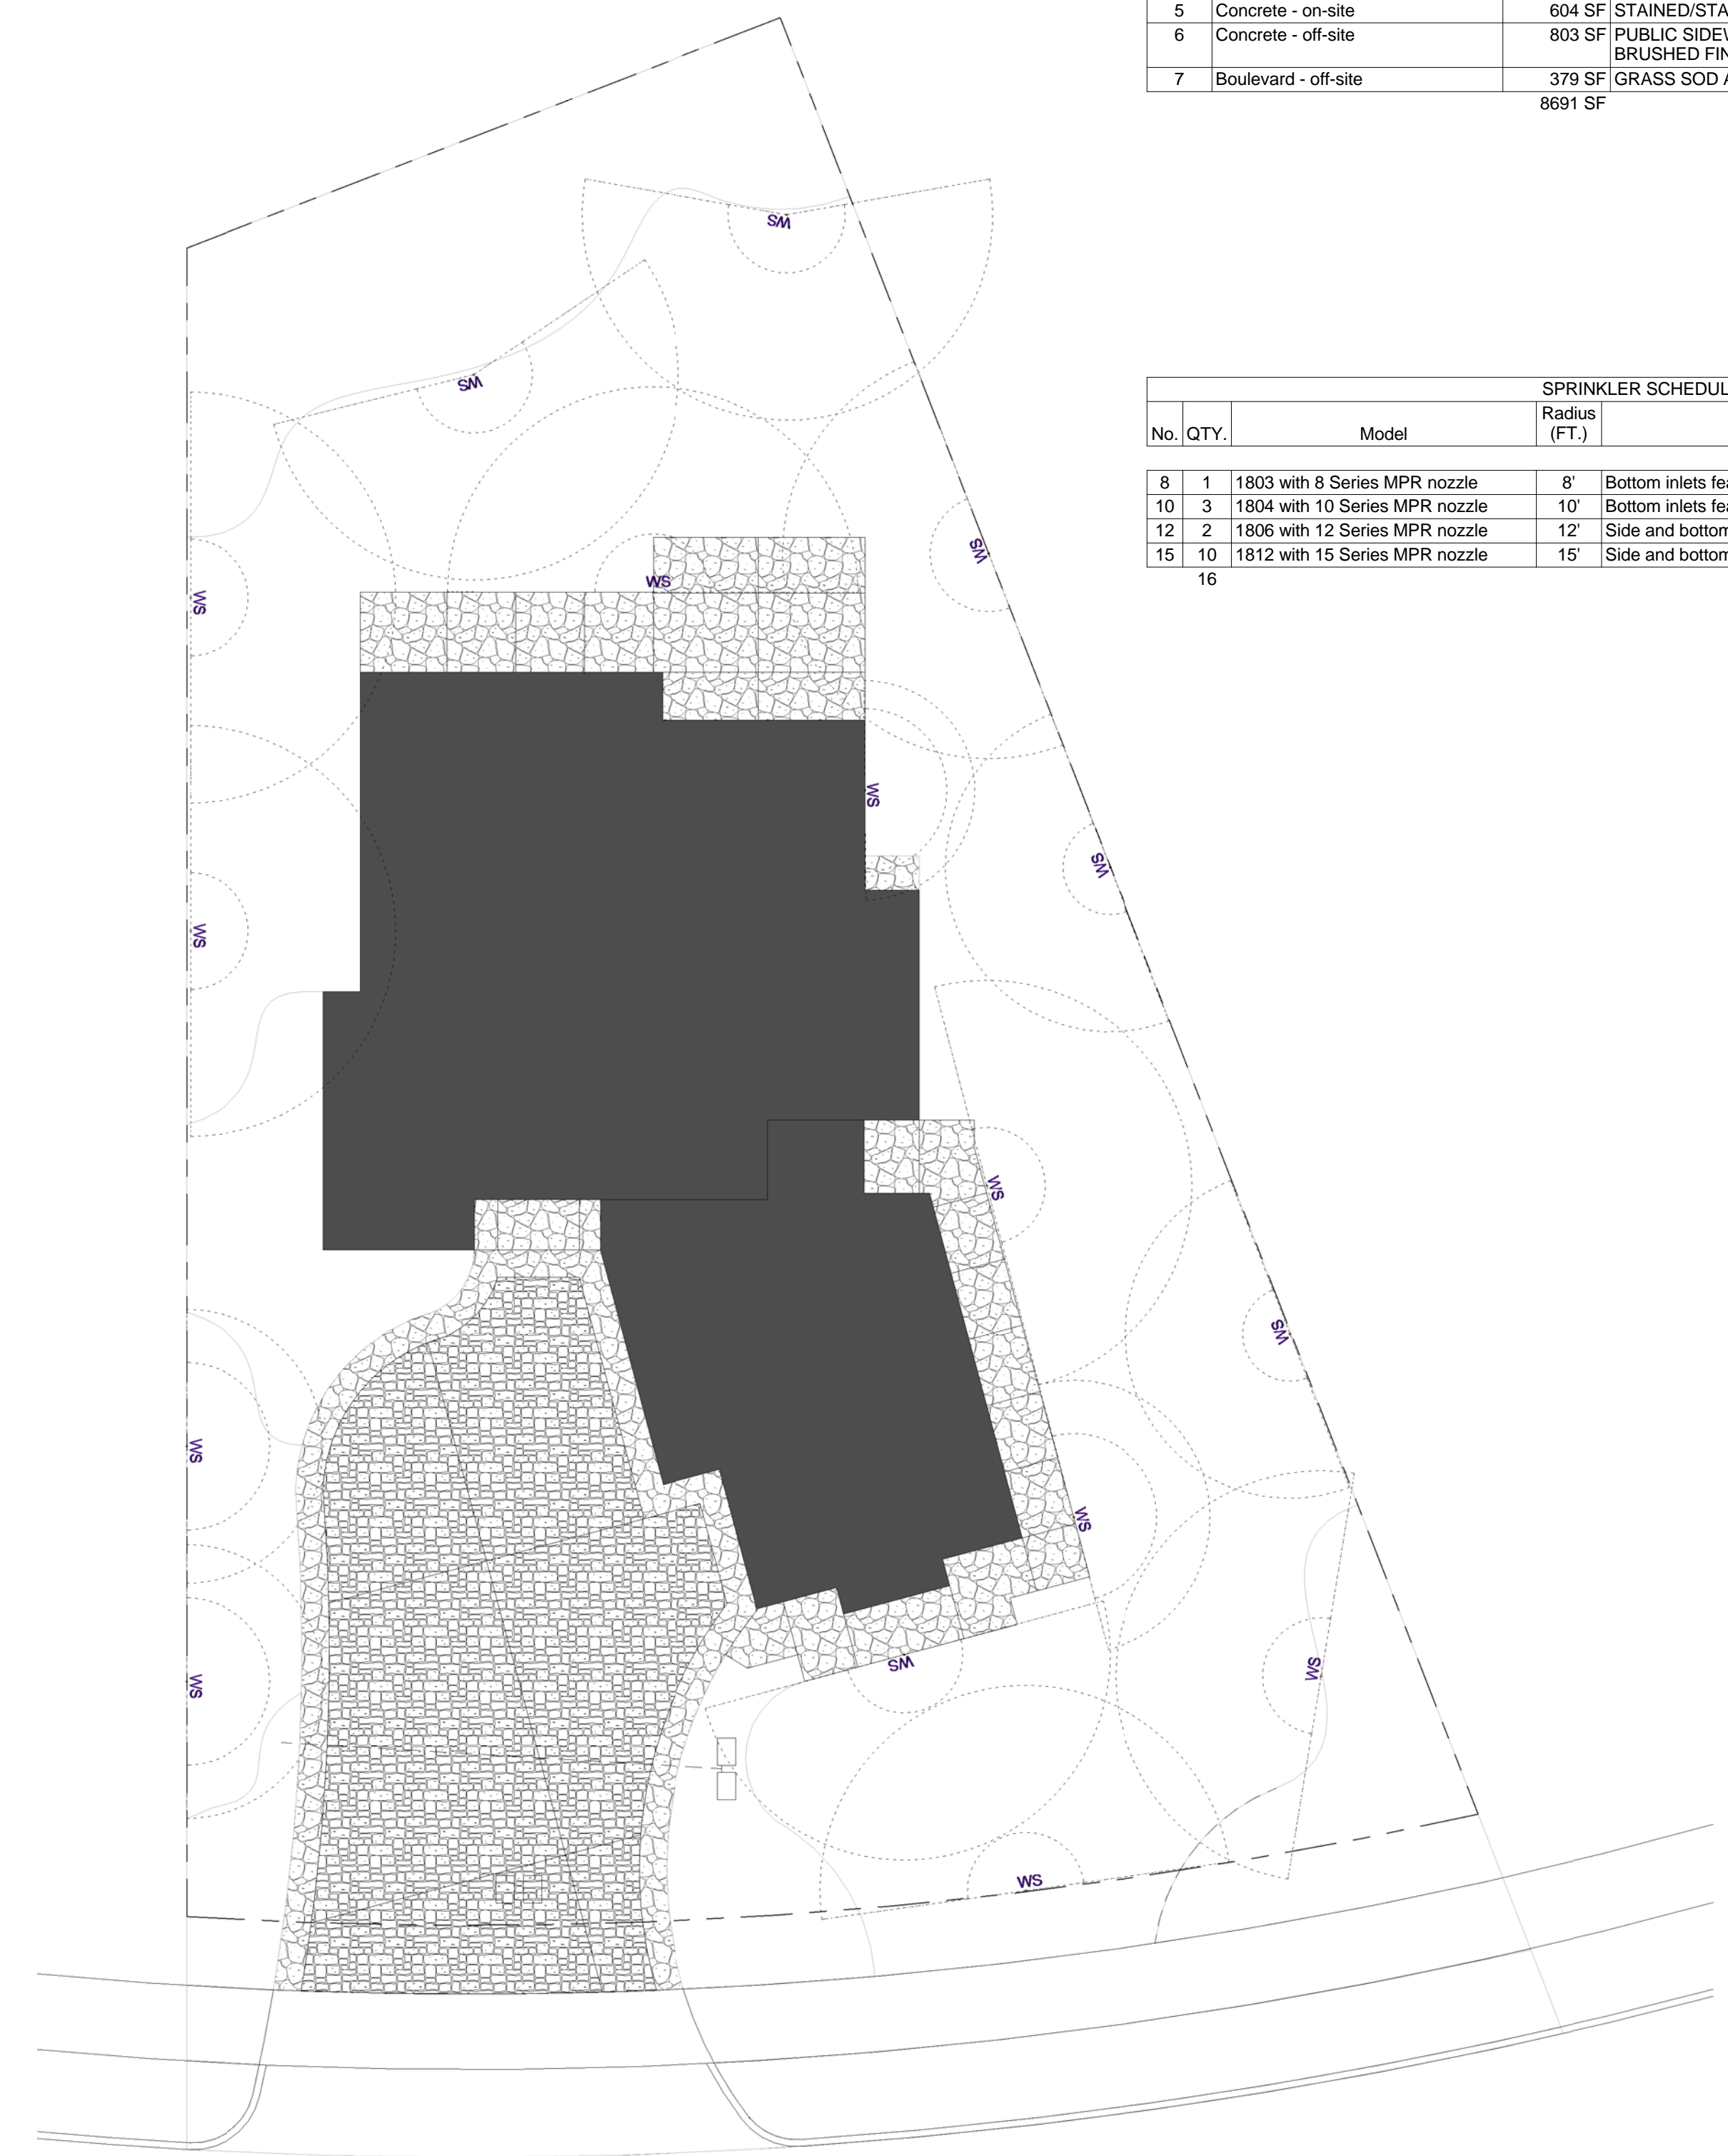

② IRRIGATION PLAN
 1" = 10'-0"



① SITE PLAN
 1" = 10'-0"