


Building Area Legend

- NEW CONSTRUCTION
- EXISTING AUDITORIUM (RENOVATE)
- EXISTING CAFETERIA (RENOVATE)
- EXISTING ENTRY AND CIRCULATION (RENOVATE)
- EXISTING CLASS ROOM WING (NO WORK THIS AREA)
- EXISTING CLASSROOM WING (NO WORK THIS AREA)
- EXISTING OFFICES (NO WORK THIS AREA)
- EXISTING CLASS ROOM BUILDING (NO WORK THIS AREA)

AREA TOTALS	
Area	PHASES
6971 SF	EXISTING (RENOVATE)
11745 SF	EXISTING (NO WORK THIS AREA)
33331 SF	NEW CONSTRUCTION
52048 SF	

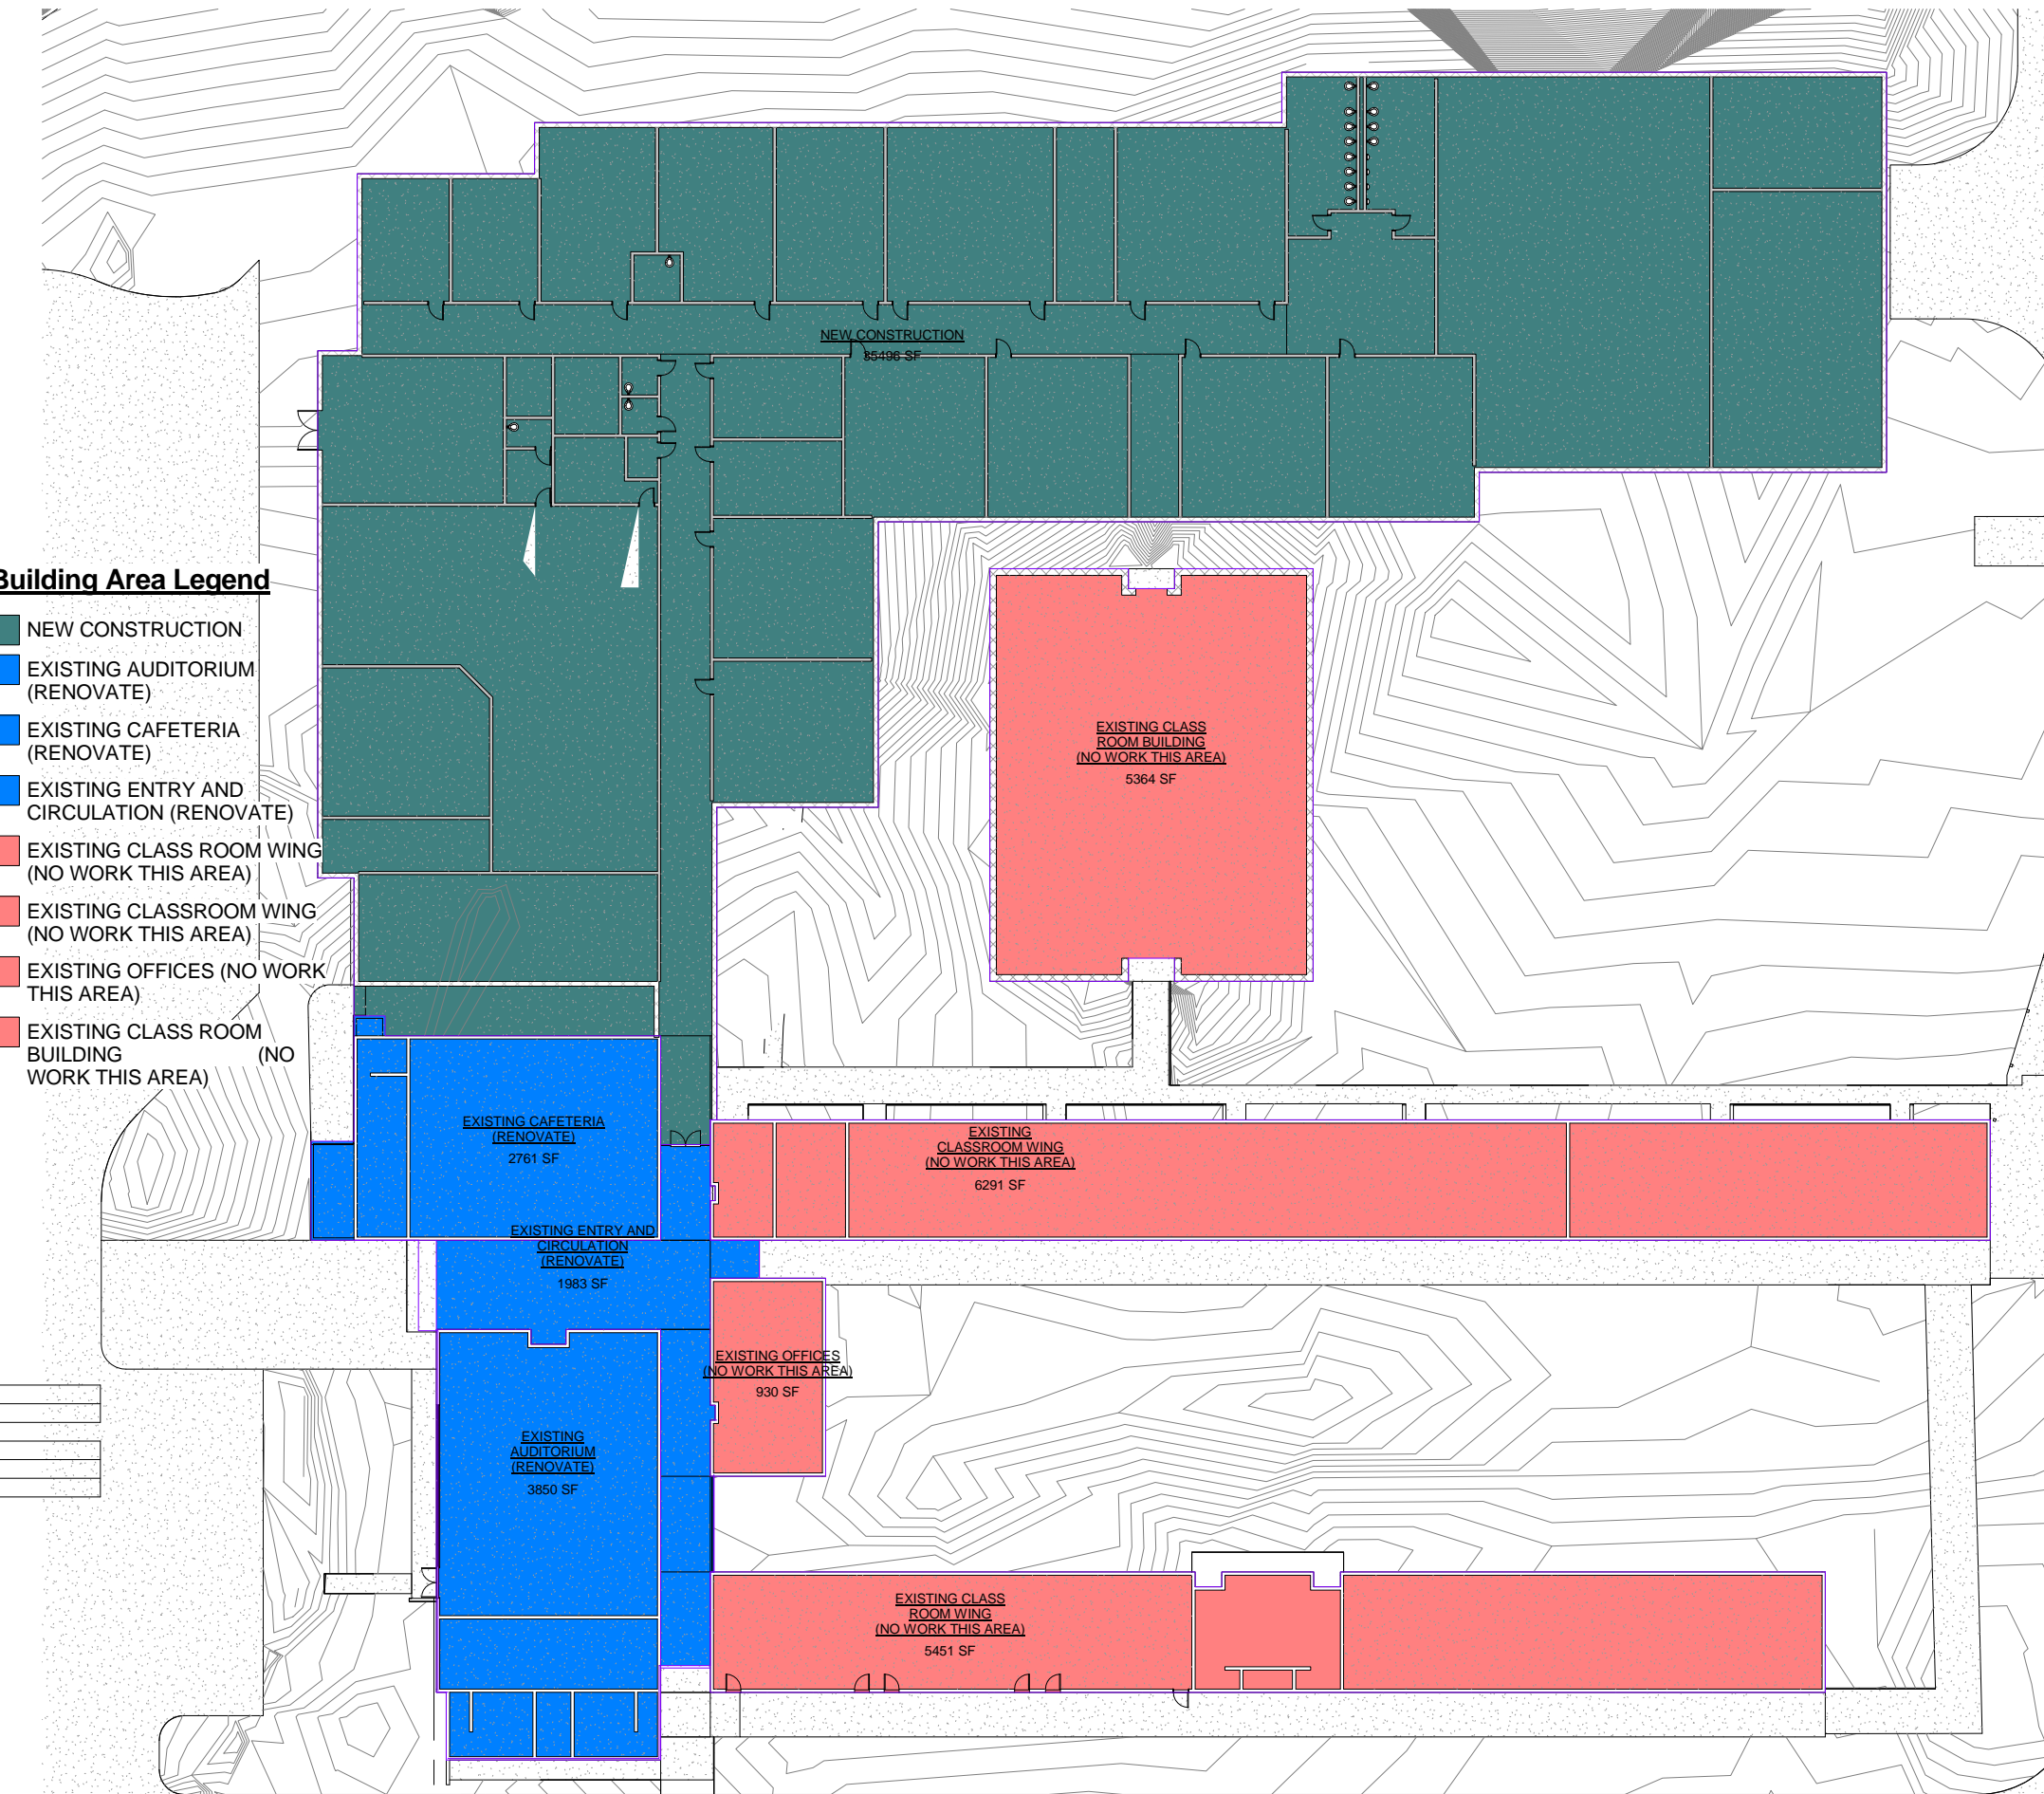


**PRELIMINARY
REVIEW SET**

These drawings are the property of Domain Design Architecture and are not to be reproduced in whole or in part. They are only to be used for the project and its specifically identified phases.
Scales stated herein are valid on the original drawings only. Contractors shall carefully review all dimensions and conditions shown and report to the architect any errors, inconsistencies, or omissions discovered.
These plans were prepared in the office under our personal supervision, and to the best of our knowledge comply with state and local codes. We will generally address construction.

revisions		
No.	Description	Date

date
Issue Date

sheet

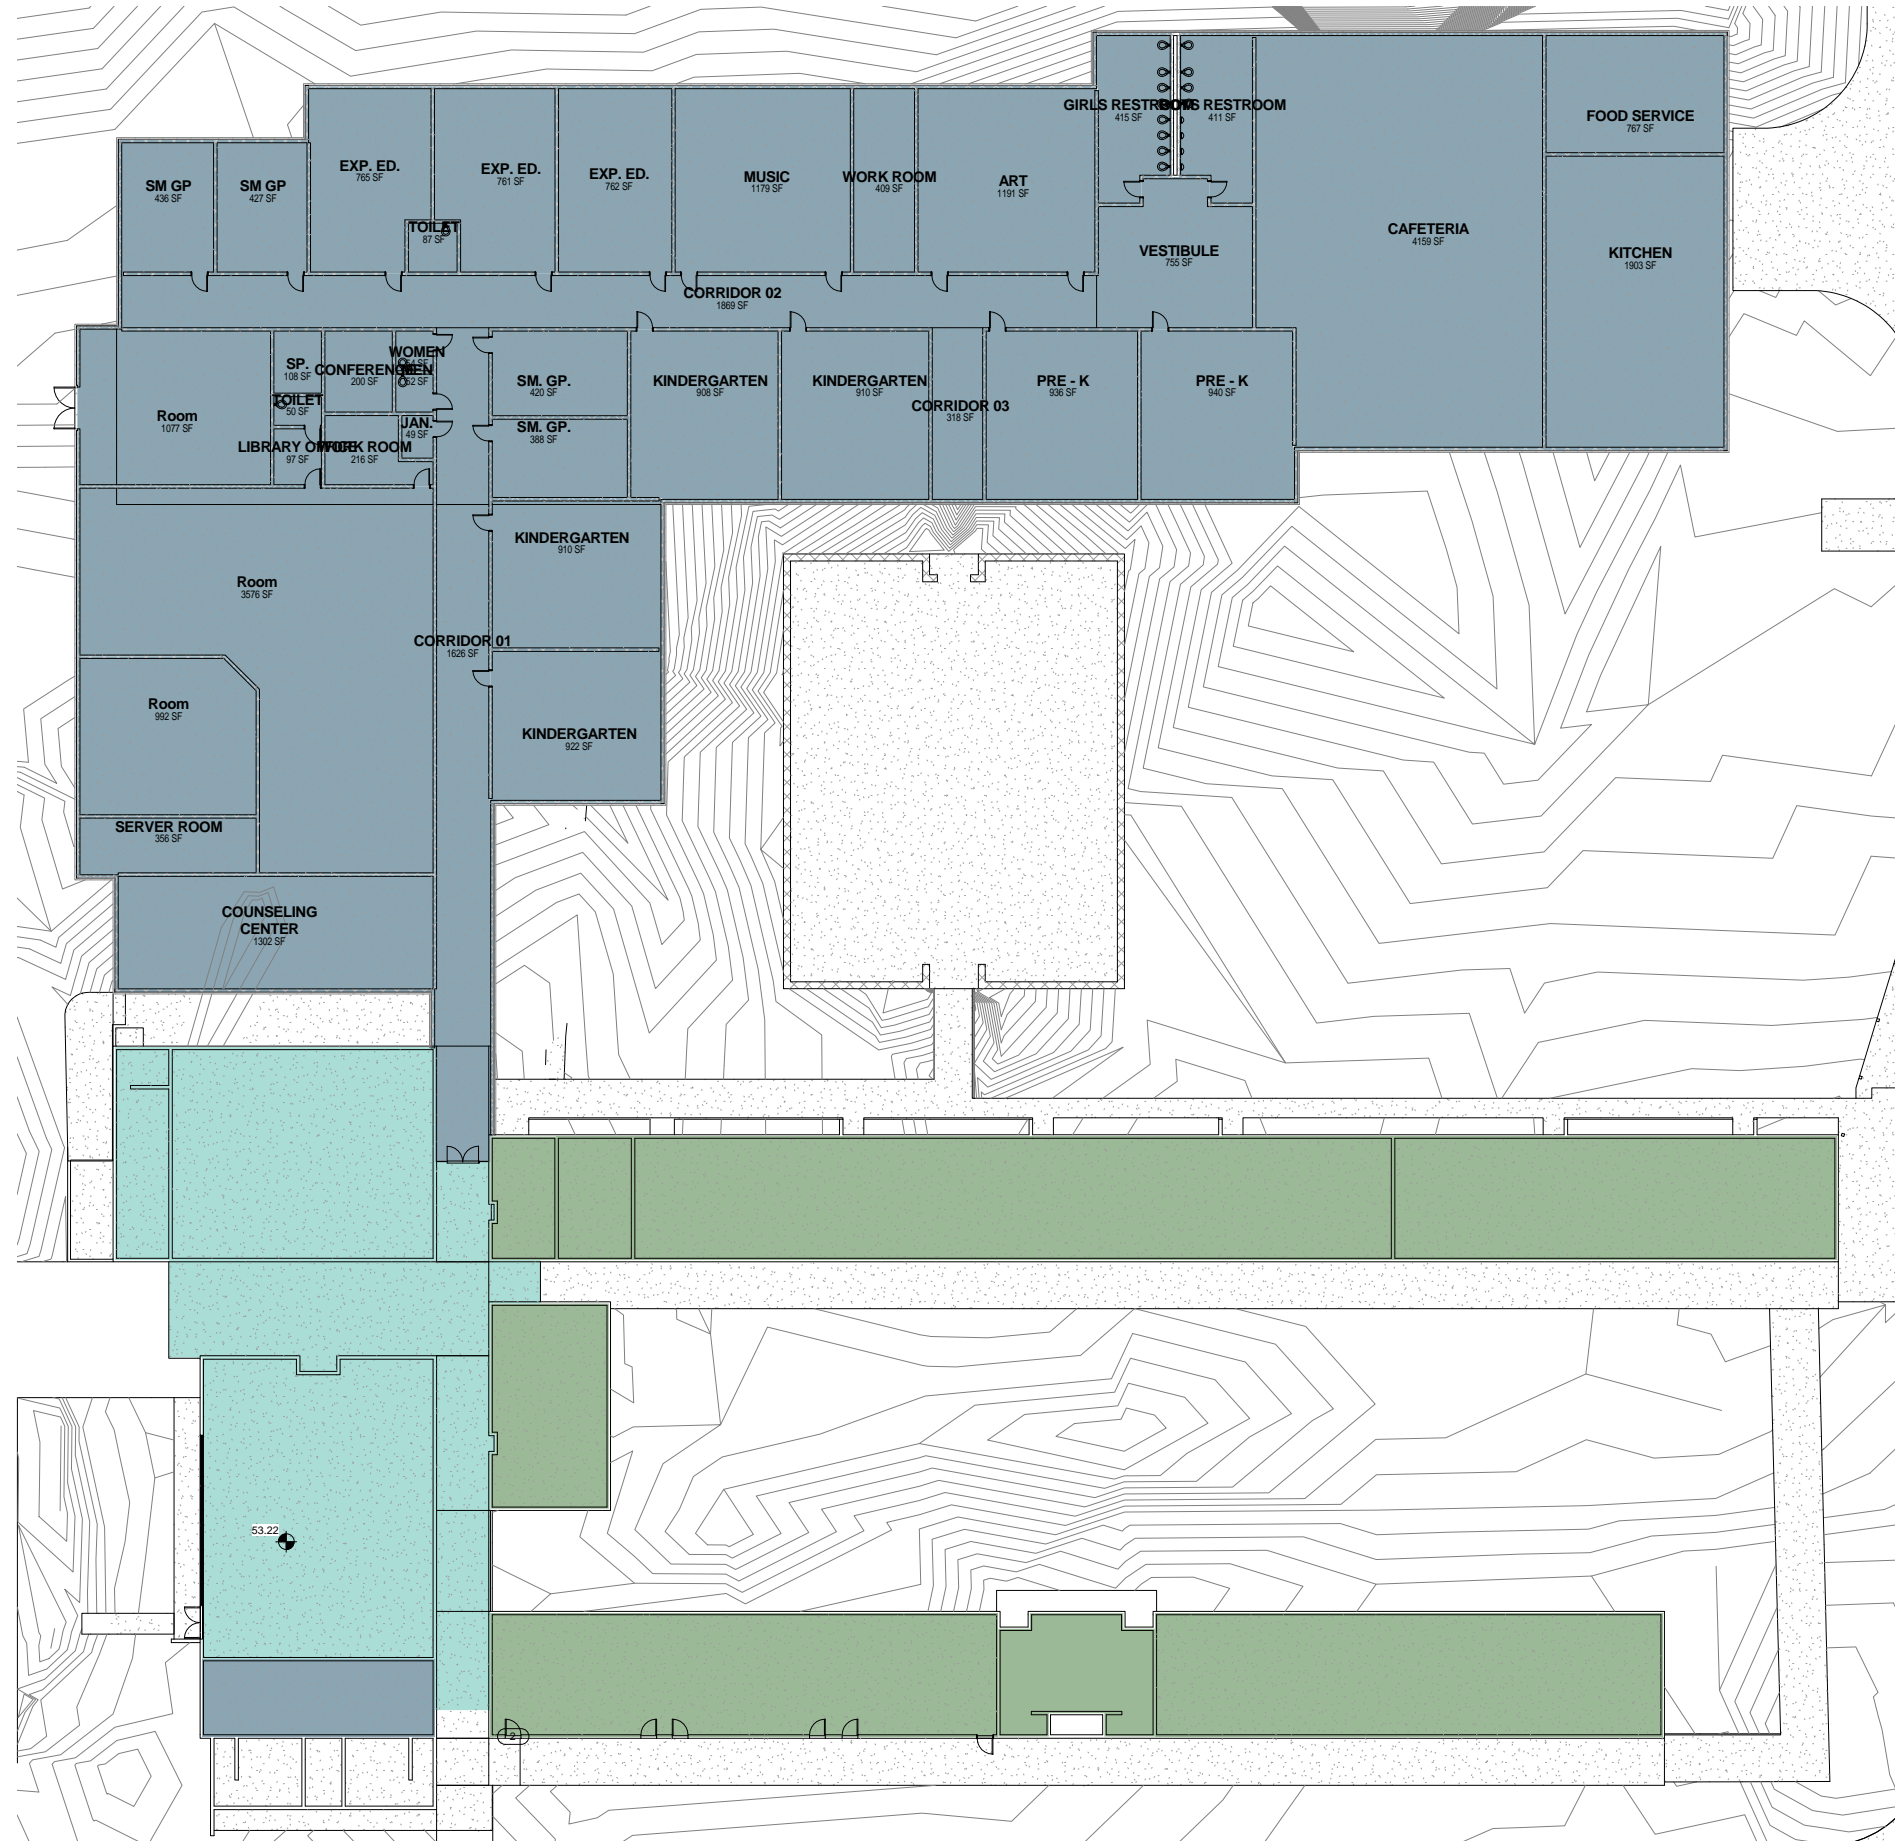

Department Legend

- EXISTING (DEMOLISH)
- EXISTING (RENOVATE)
- EXISTING (NO WORK THIS AREA)
- NEW CONSTRUCTION

AREA TOTALS	
Area	PHASES
6971 SF	EXISTING (RENOVATE)
11745 SF	EXISTING (NO WORK THIS AREA)
33331 SF	NEW CONSTRUCTION
52048 SF	

domain design
 a professional corporation
 architecture
 918 Interline Avenue, Suite 406
 Baton Rouge, LA 70809
 P-225.266.3770

RENOVATIONS AND ADDITIONS TO
MELROSE ELEMENTARY

1348 VALCOUR DRIVE
 BATON ROUGE, LA
 70806

**PRELIMINARY
 REVIEW SET**

These drawings are the property of Domain Design Architecture and are not to be reproduced in whole or in part. They are only to be used for the project and its specifically identified phases.
 Scales stated herein are valid on the original drawings only. Contractors shall carefully review all dimensions and conditions shown and report to the architect any errors, inconsistencies, or omissions discovered.
 These plans were prepared in the office under our personal supervision, and to the best of our knowledge comply with state and local codes. We will generally address construction.

revisions		
No.	Description	Date

date
 Issue Date

sheet

1 Copy of floor plan - new construction
 1/16" = 1'-0"

A102