



Reveal: Set back into wall by 1 1/2"

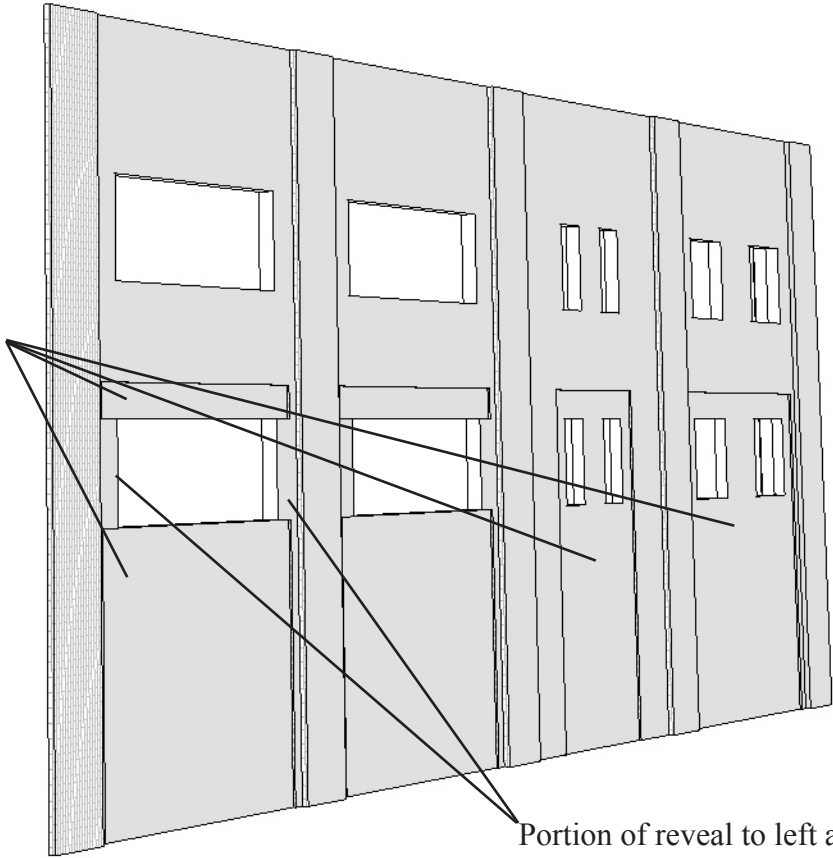

Portion of reveal to left and right of openings which is not "revealing" when openings are placed.

Reveal: Set back into wall by 1 1/2"

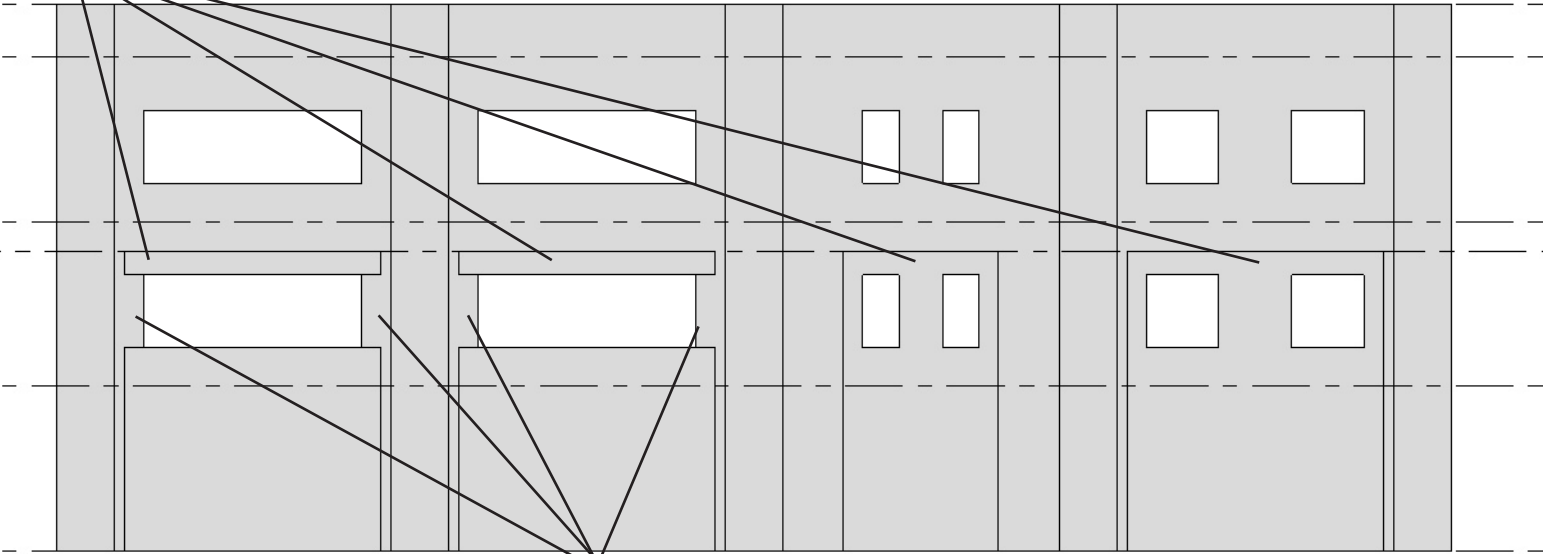

Portion of reveal to left and right of openings which is not "revealing" when openings are placed.