



3 EAST STOREFRONT @ ENTRY
3/8" = 1'-0"

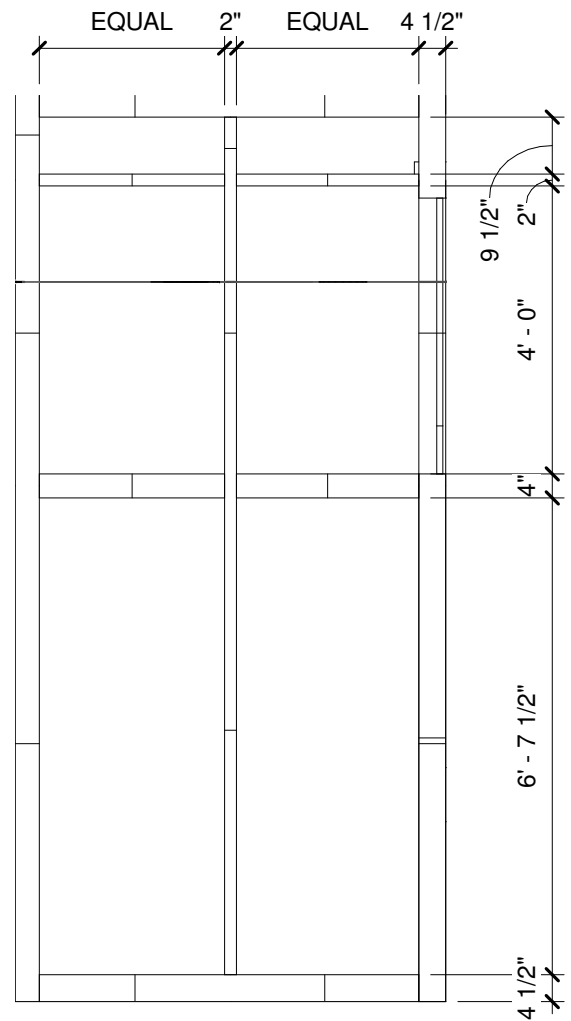

2 WEST STOREFRONT @ ENTRY
3/8" = 1'-0"

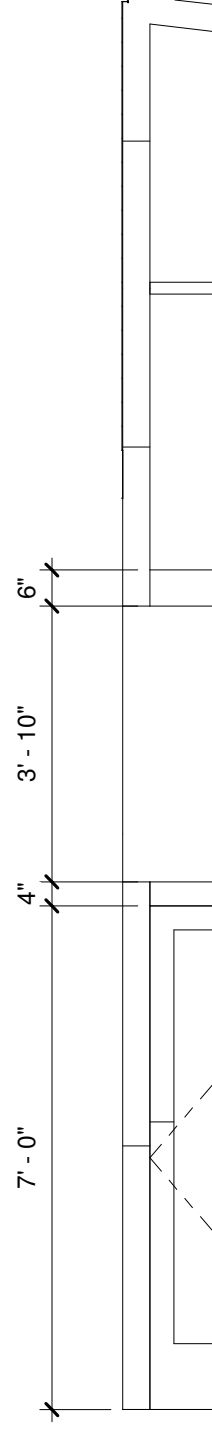

1 ST
3/8"