



Autodesk [®] Revit [®]					
	www.au	itodesk.com/revit			
Consultant Address Address Phone Fax e-mail		Consultant Address Address Phone Fax e-mail			
Consultant Address Address Phone Fax e-mail		Addre Addre Phone Fax	Consultant Address Address Phone Fax e-mail		
No.	Des	cription	Date		
Owner					
Project Name					
Ground Floor					
Project	number	Project N	lumber		
Date		lssu	e Date		
Drawn by			Author		
Checked by Checker					
A105					
Scale	Scale 1:100				


)/03/2012 15:54:50

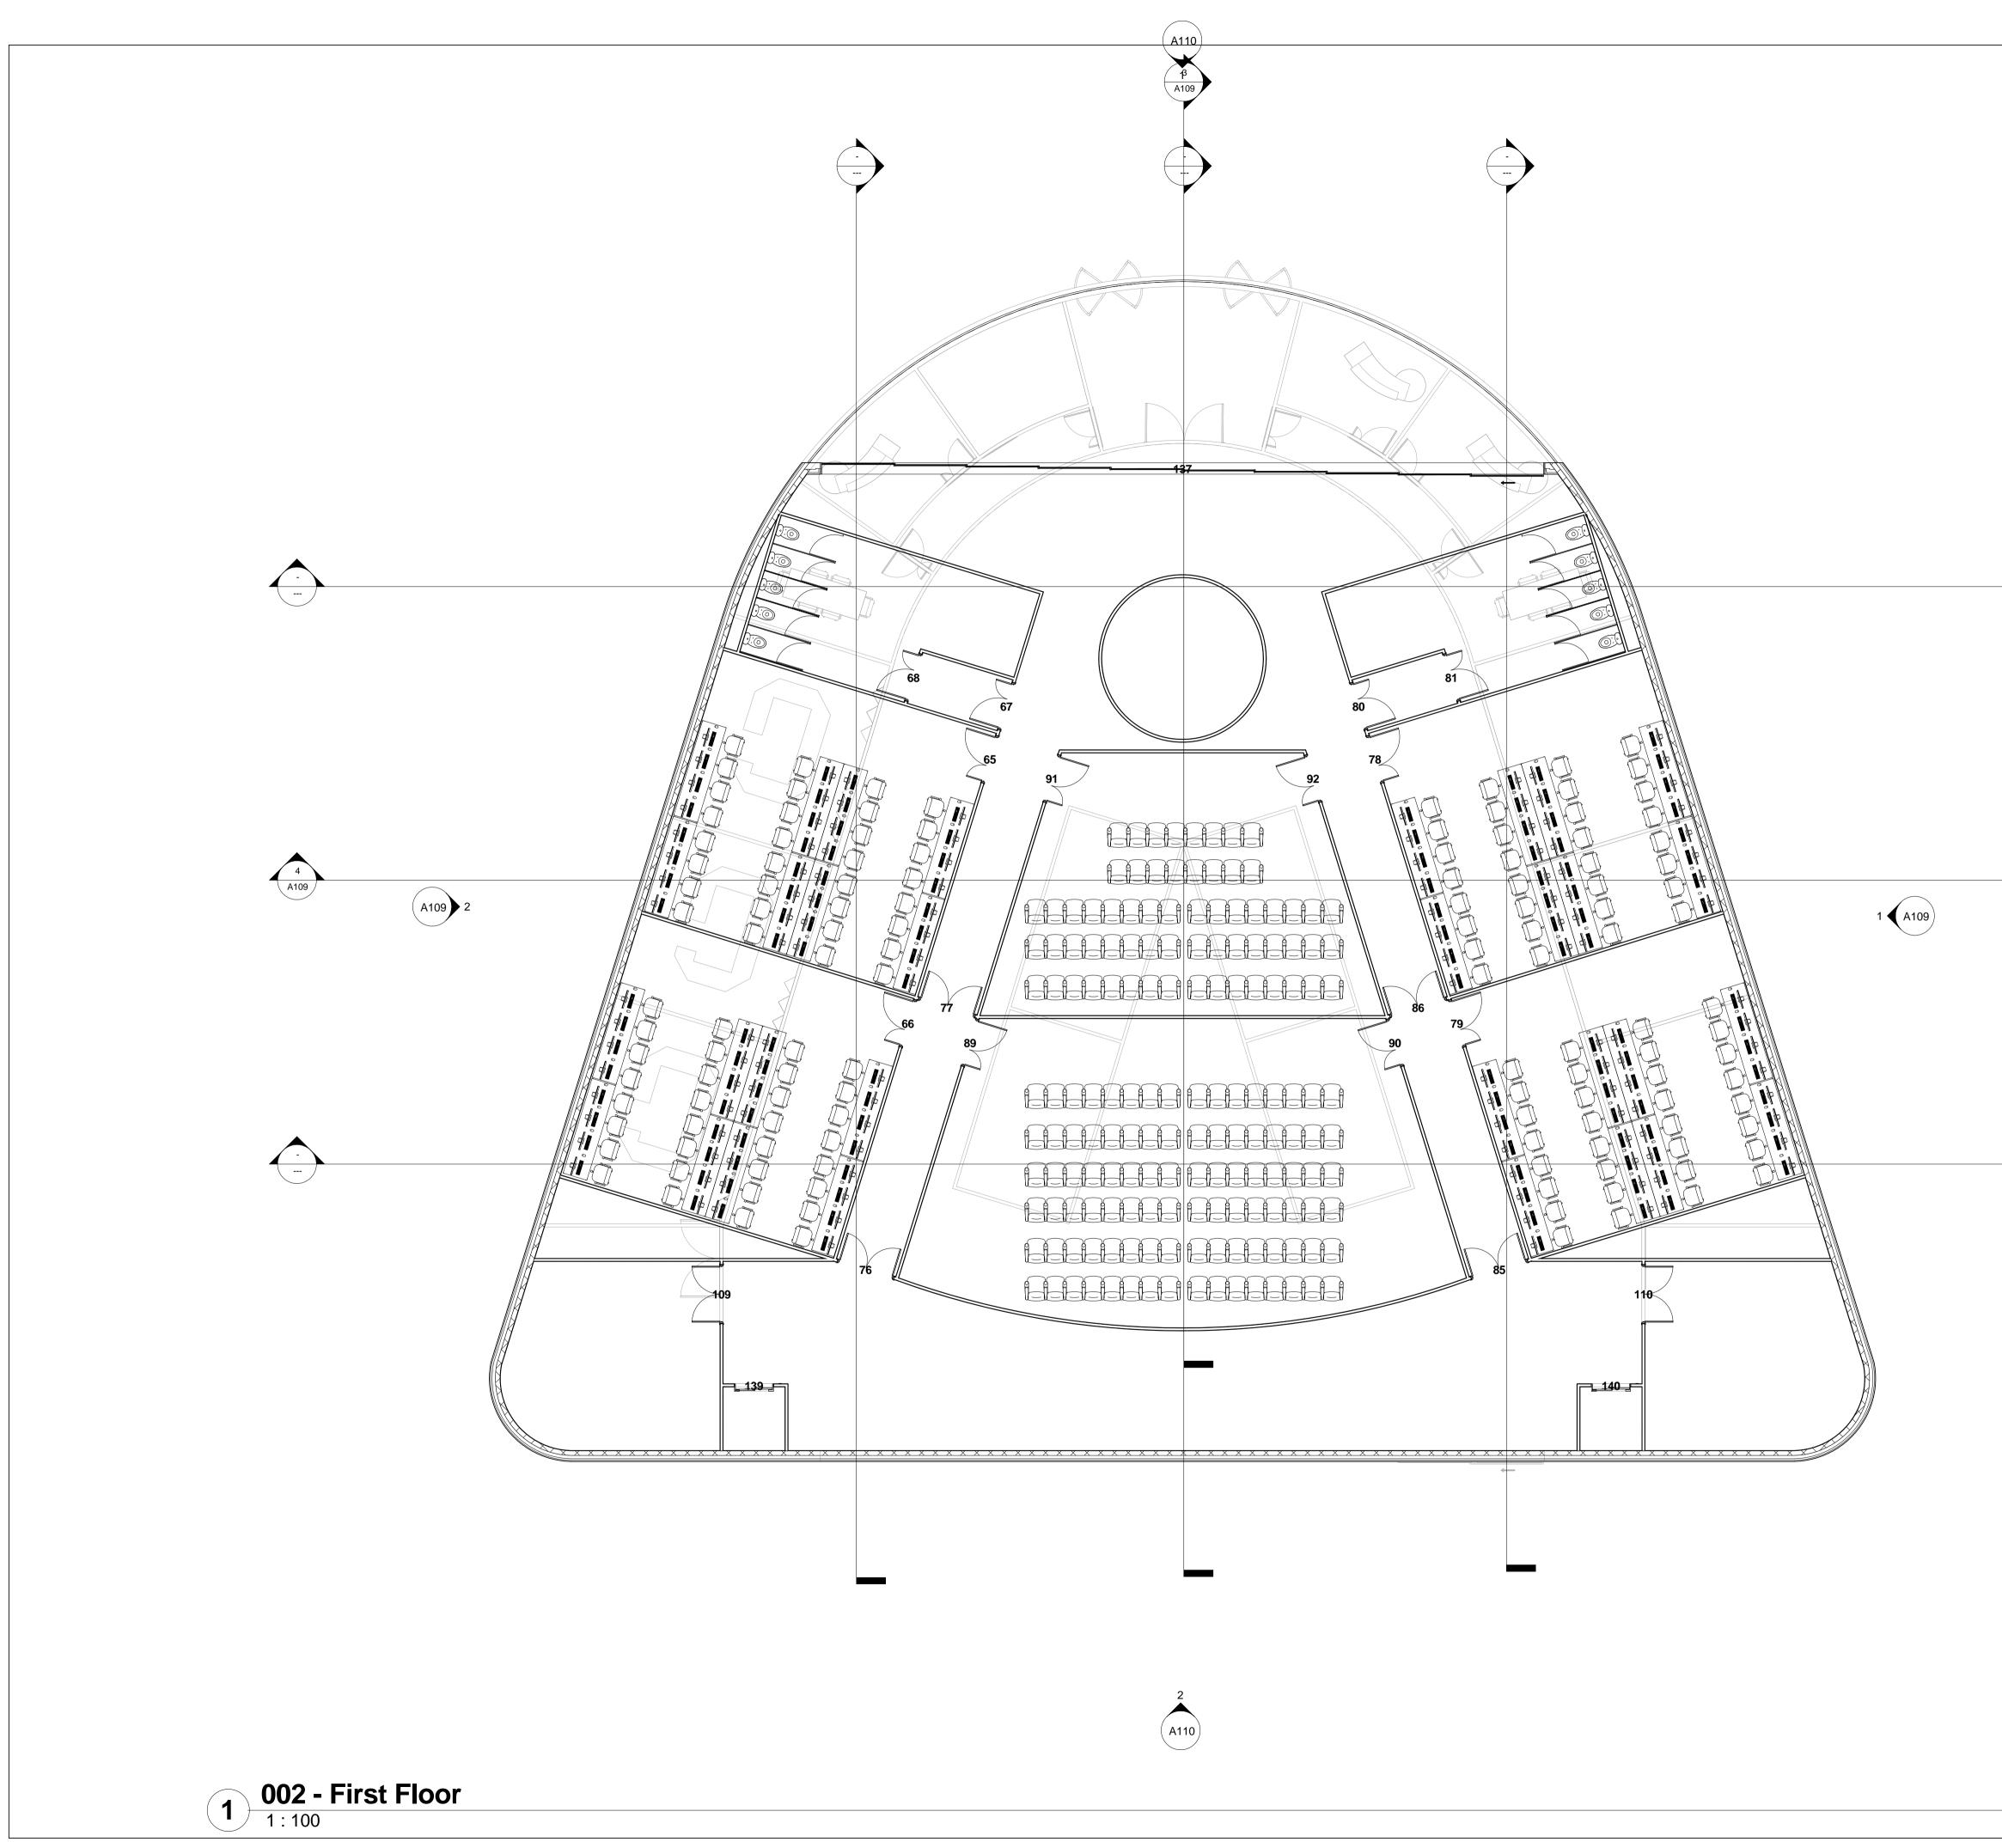

Autodesk [®] Revit [®]					
	www.au	utodesk.com/revit			
Consultant Address Address Phone Fax e-mail Consultant Address Address Phone Fax e-mail		Addre Addre Phone Fax e-mai Conse Addre Addre Phone Fax	e-mail Consultant Address Address Phone		
No. Description Date					
	С)wner			
Project Name					
First Floor					
Project numberProject NumberDateIssue DateDrawn byAuthoChecked byChecked			e Date Author		
	A106				
Scale 1:100			1 : 100		

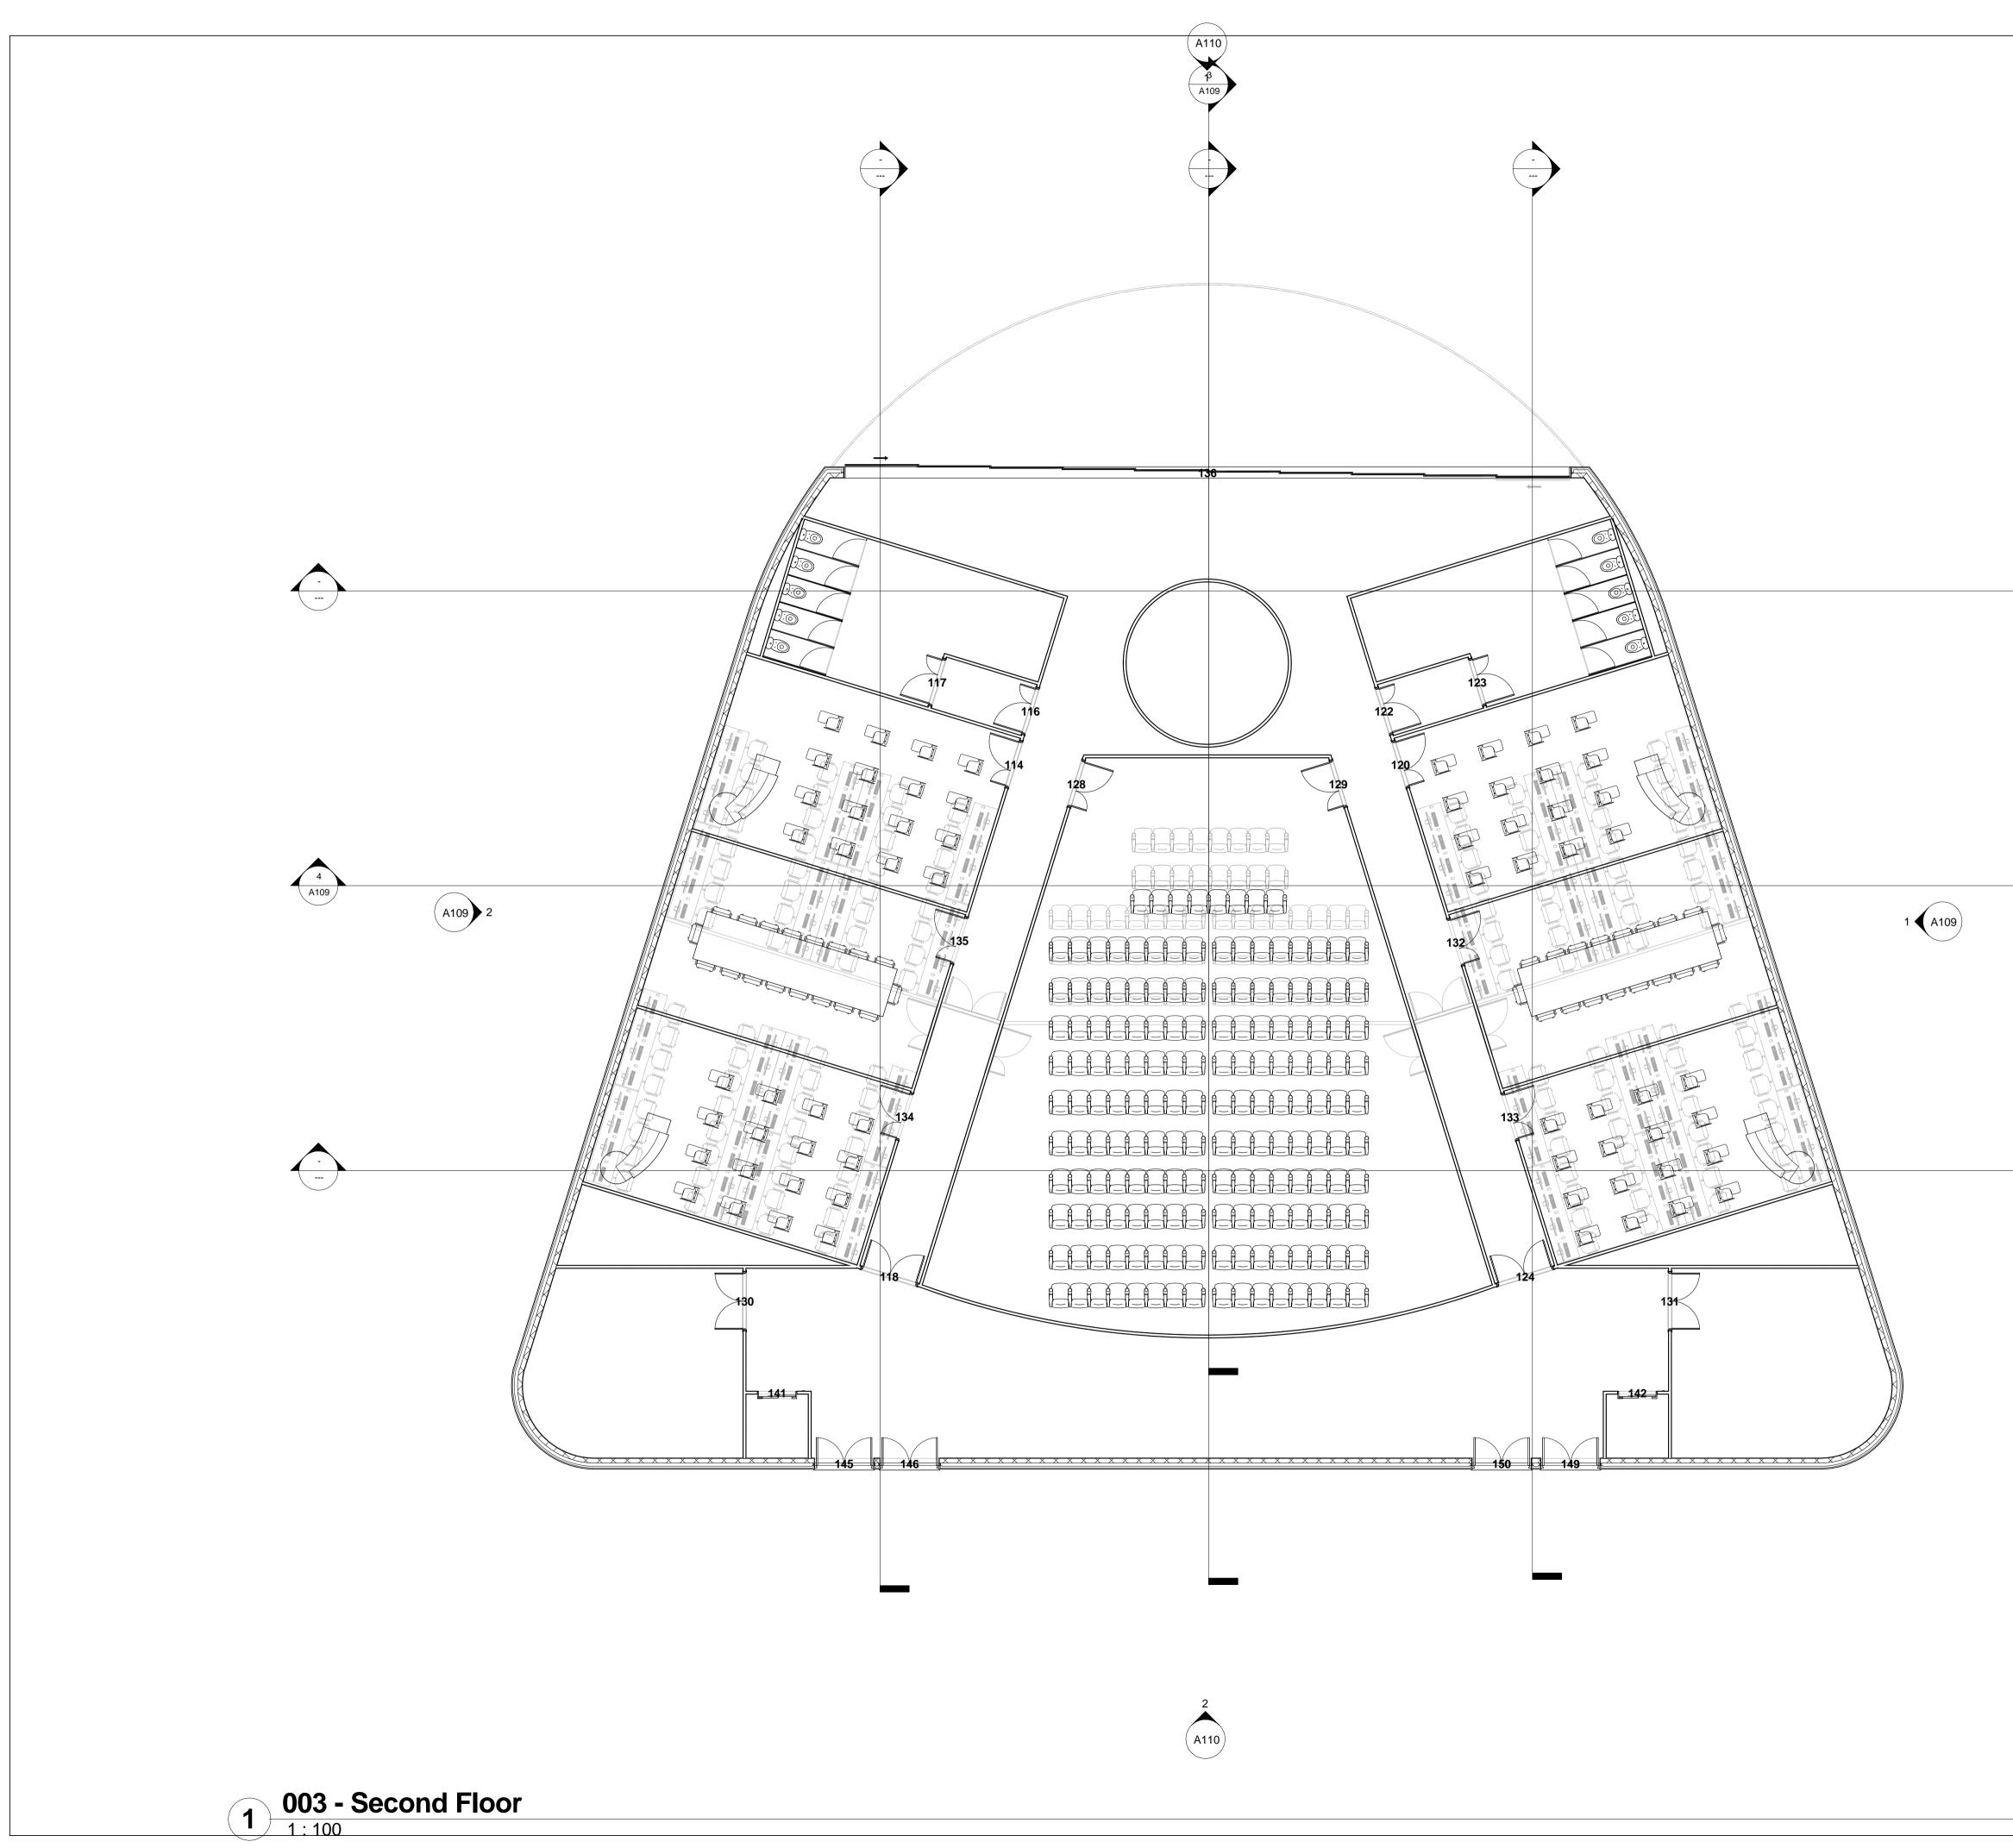

Autodesk [®] Revit [®]						
	www.au	utodesk.com/revit				
Consultant Address Address Phone Fax e-mail		Consultant Address Address Phone Fax e-mail				
Consultant Address Address Phone Fax e-mail		Addre Addre Phone Fax	Consultant Address Address Phone Fax e-mail			
No.	Des	scription	Date			
	С)wner				
F	Proje	ect Nan	ne			
Second Floor						
Project	number	Project N	lumber			
Date						
Drawn I	Drawn by Autho		Author			
Checke	d by	С	hecker			
A107						
Scale	Scale 1:100					

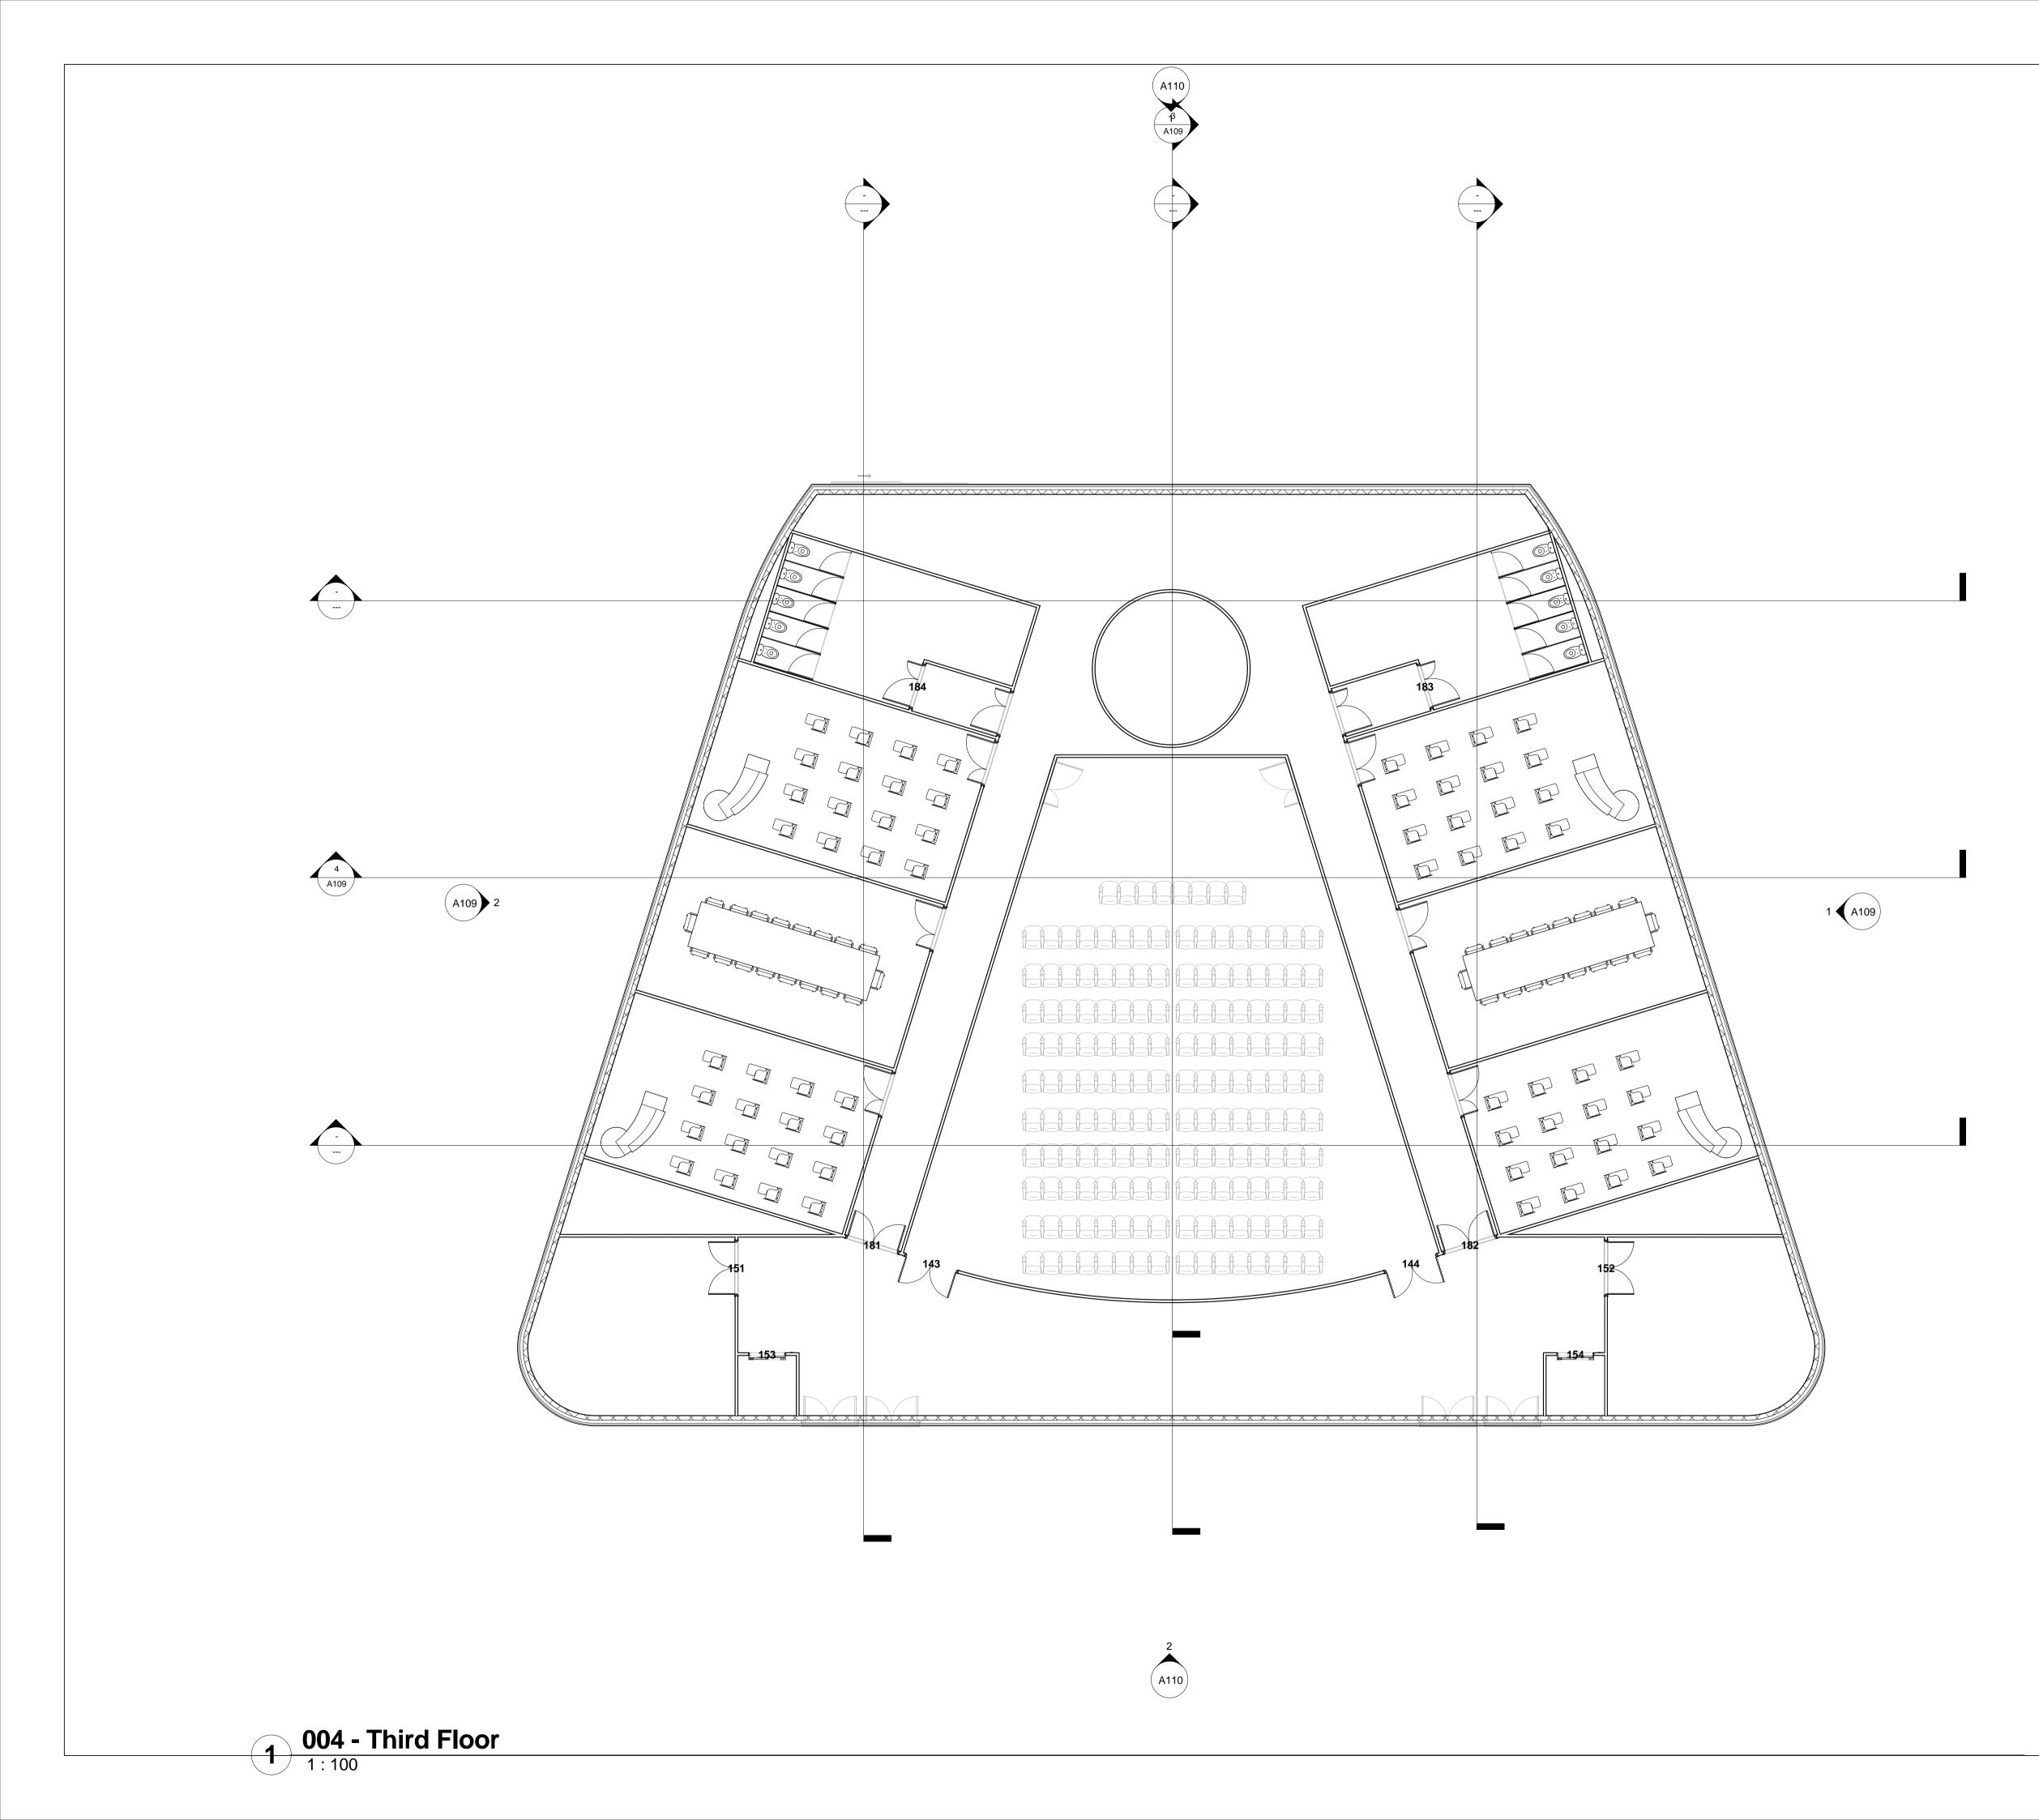

Autodesk [®] Revit [®]					
	www.a	utodesk.com/rev	⁄it		
Consultant Address Address Phone Fax e-mail		Consultant Address Address Phone Fax e-mail			
Consultant Address Address Phone Fax e-mail		Consultant Address Address Phone Fax e-mail			
No.	Des	scription	Date		
	C)wner			
Project Name					
Third Floor					
Project	number	Project	Number		
Date					
Drawn by			Author		
Checked by Checker					
A108					
Scale	Scale 1:100				

20/03/2012 15:58:32