

Properties

Section  
Building Section

Section: Detail at Top of Wall / Roof Edit Type


Graphics

View Scale	1" = 1'-0"
Scale Value	12
Display Model	Normal
Detail Level	Fine
Parts Visibility	Show Original
Visibility/Graphics Overri...	Edit...
Graphic Display Options	Edit...
Show in	Parent View Only
Hide at scales coarser than	1/4" = 1'-0"
Discipline	Architectural
Color Scheme Location	Background
Color Scheme	<none>
Default Analysis Display ...	None

[Properties help](#) Apply

Project Browser - Prototype1

- 1x3
- 1x4
- 1x5
- 1x6
- 1x8
- 1x10
- 1x12
- 2x3
- 2x4
- 2x5
- 2x6
- 2x8
- 2x10
- 2x12
- 2x14
- 3x4
- 3x6
- 3x8
- 3x10
- 3x12
- 3x14

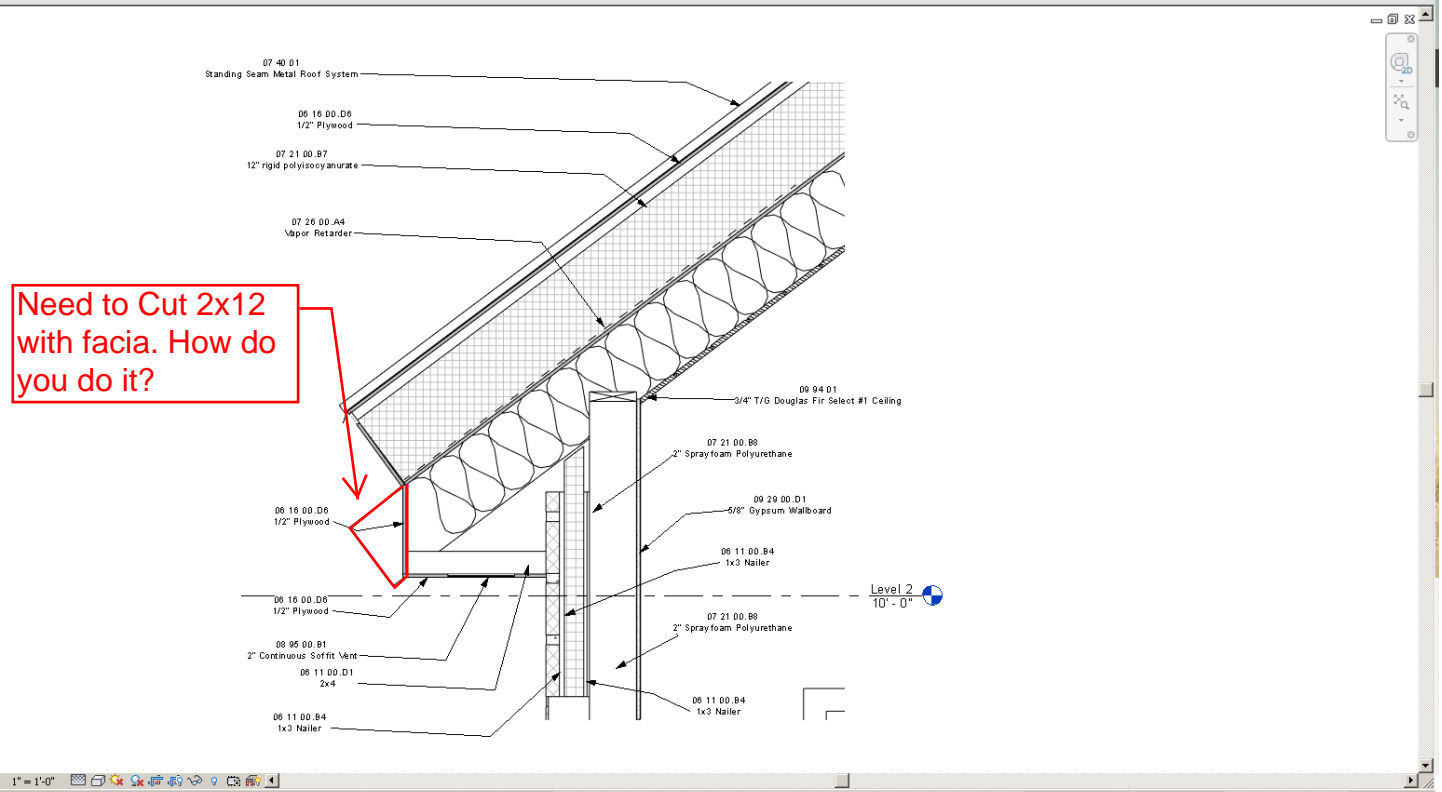

Need to Cut 2x12 with fascia. How do you do it?