




OPENING TYPE	W1	W2	W3	W4	W4a	W5	W6
MASONRY OPENING	1435 X 1524	724 X 1524	1524 X 1524	1524 X 1524	1524 X 1524	2024 X 1524	1800 X 1524

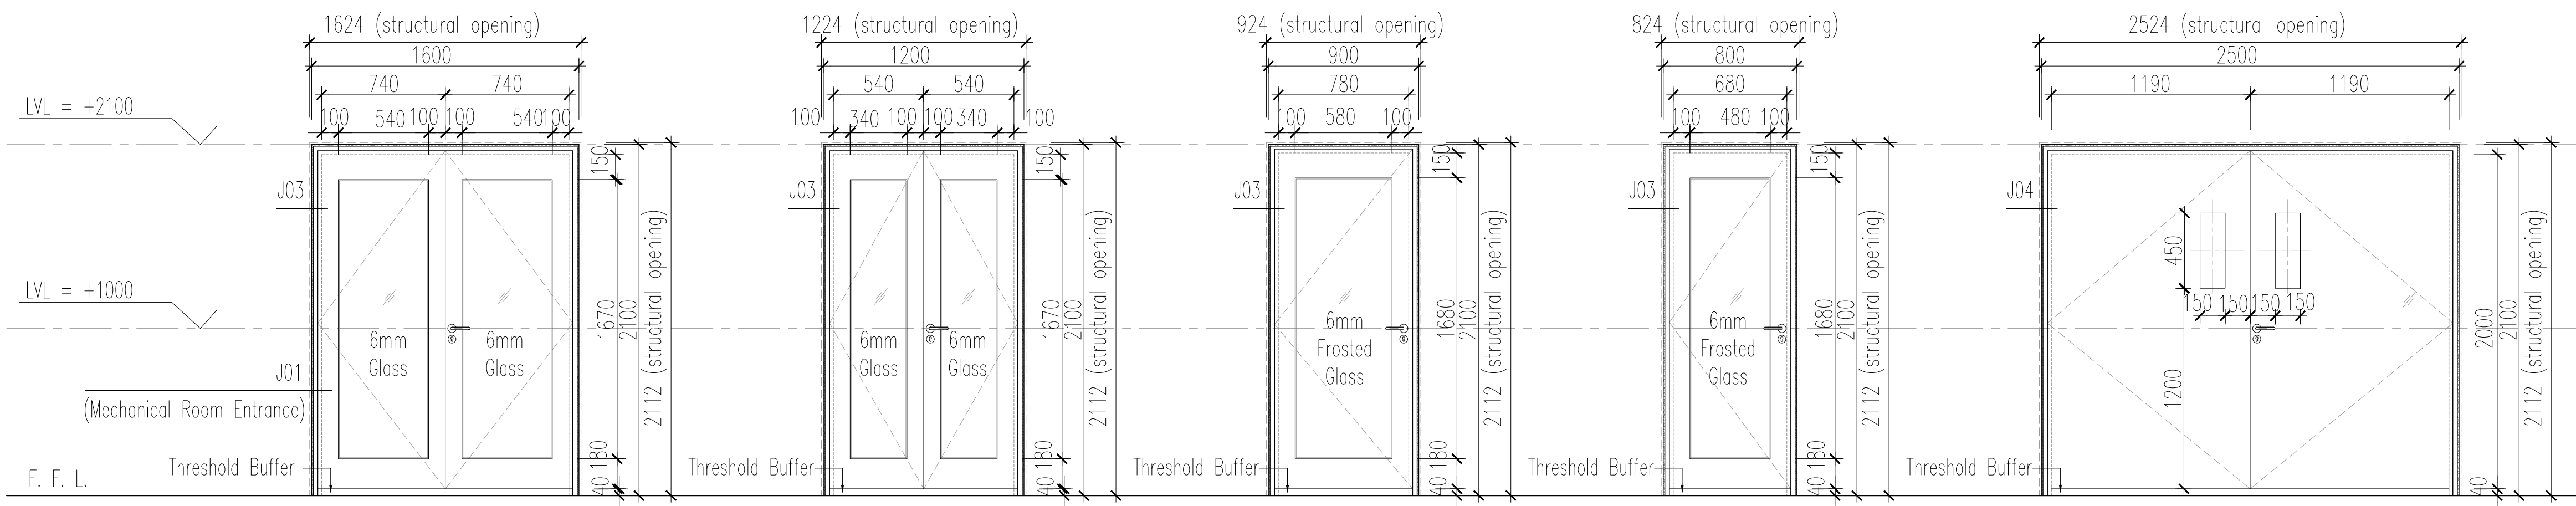

OPENING TYPE	D01	D02	D03	D04	D05
MASONRY OPENING	924 X 2112	1200 X 2112	900 X 2112	924 X 2120	940 X 2120

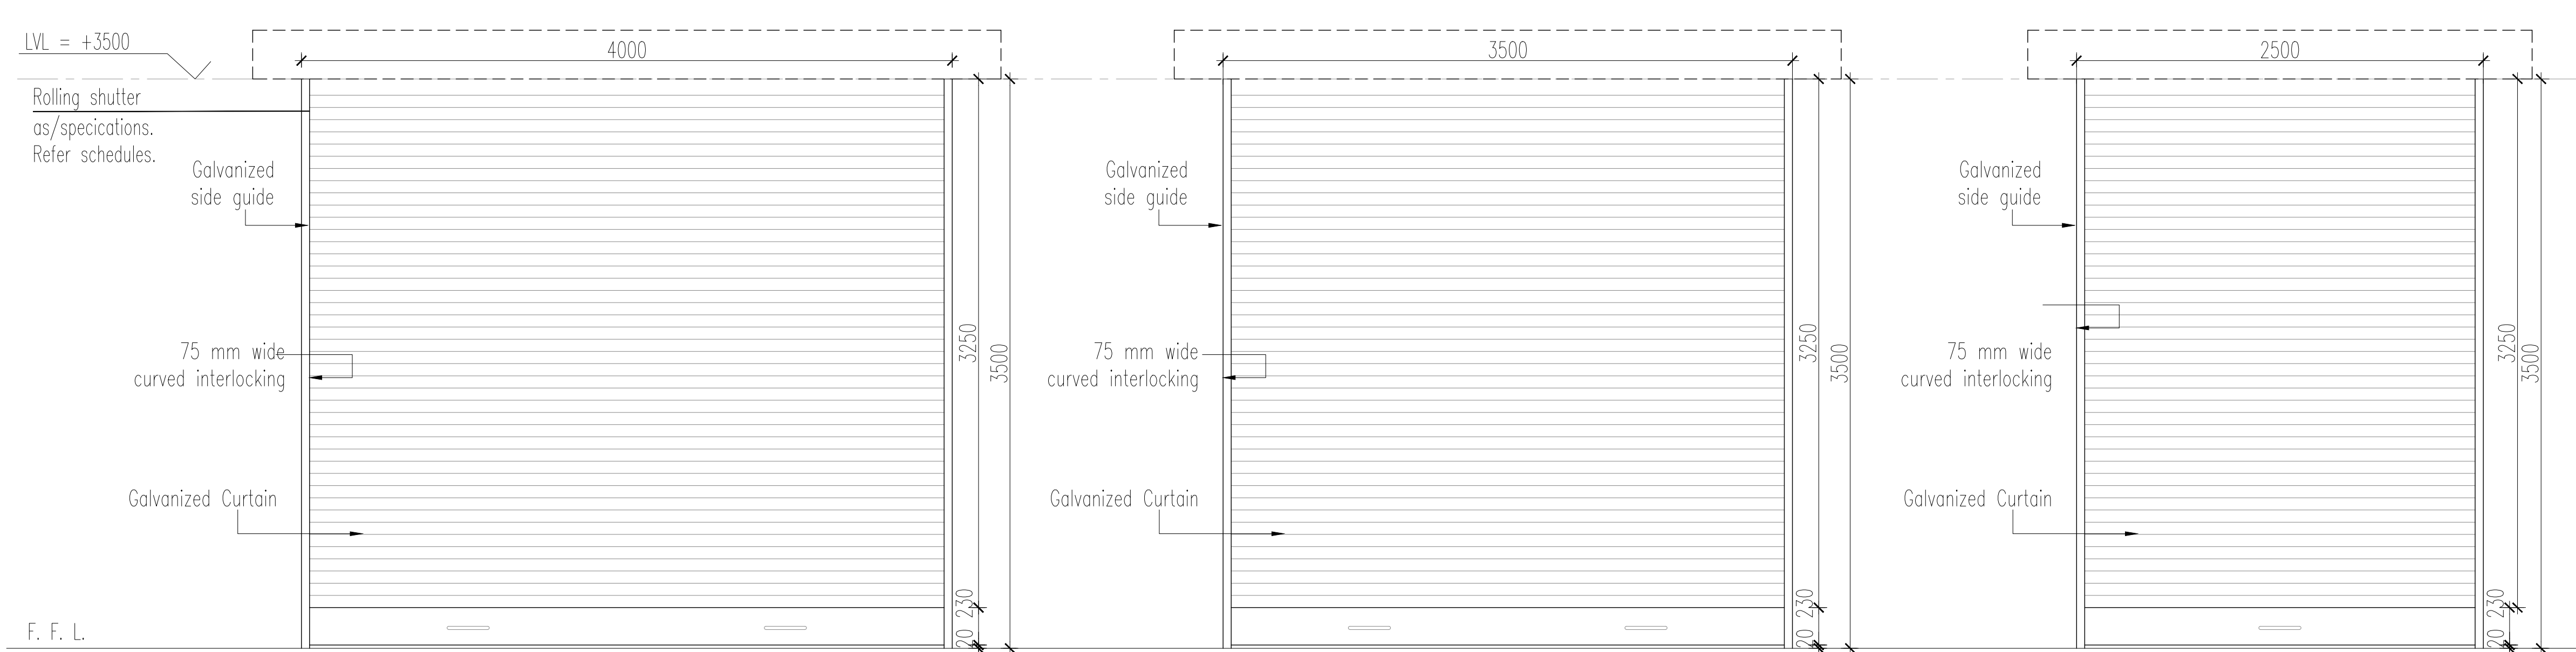

OPENING TYPE	RS1	RS2	RS3
MASONRY OPENING	4000 X 2400	3500 X 2400	2500 X 2400

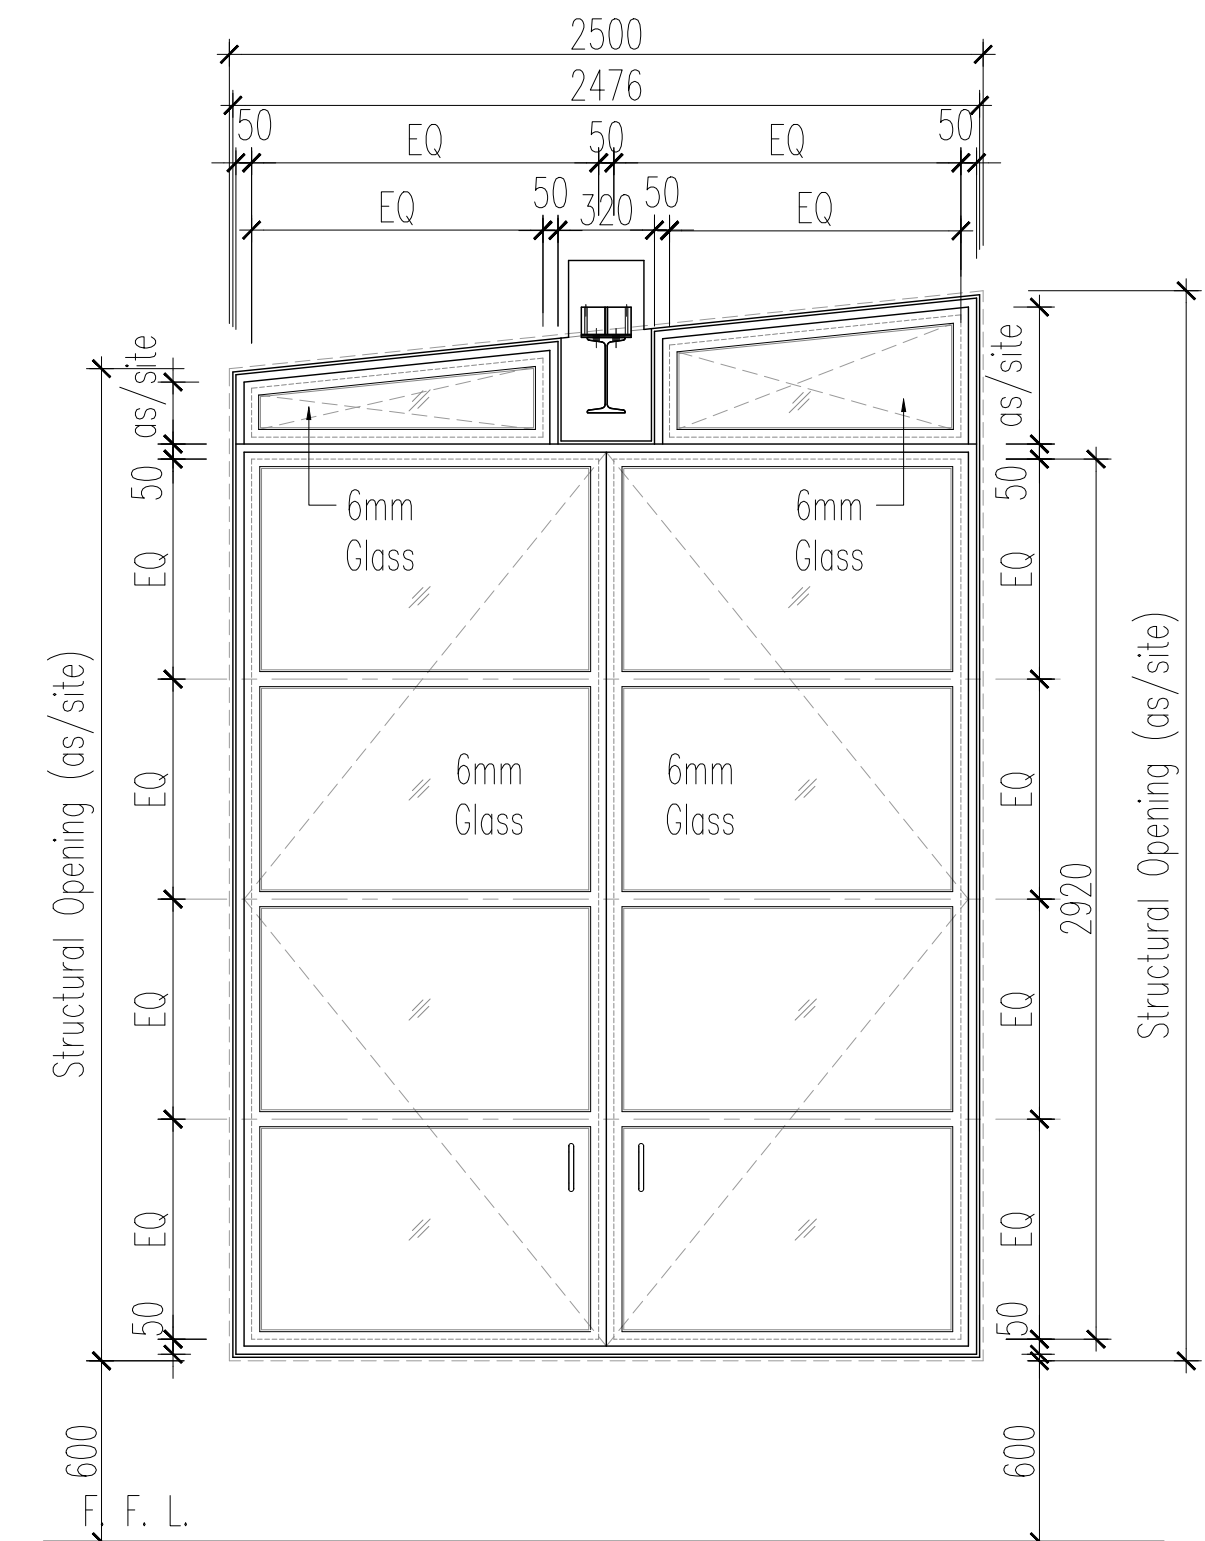

OPENING TYPE	D06
MASONRY OPENING	2476 X As/site

REV.	DESCRIPTION	DESIGNED	DRAWN	CHECKED	APPROVED