
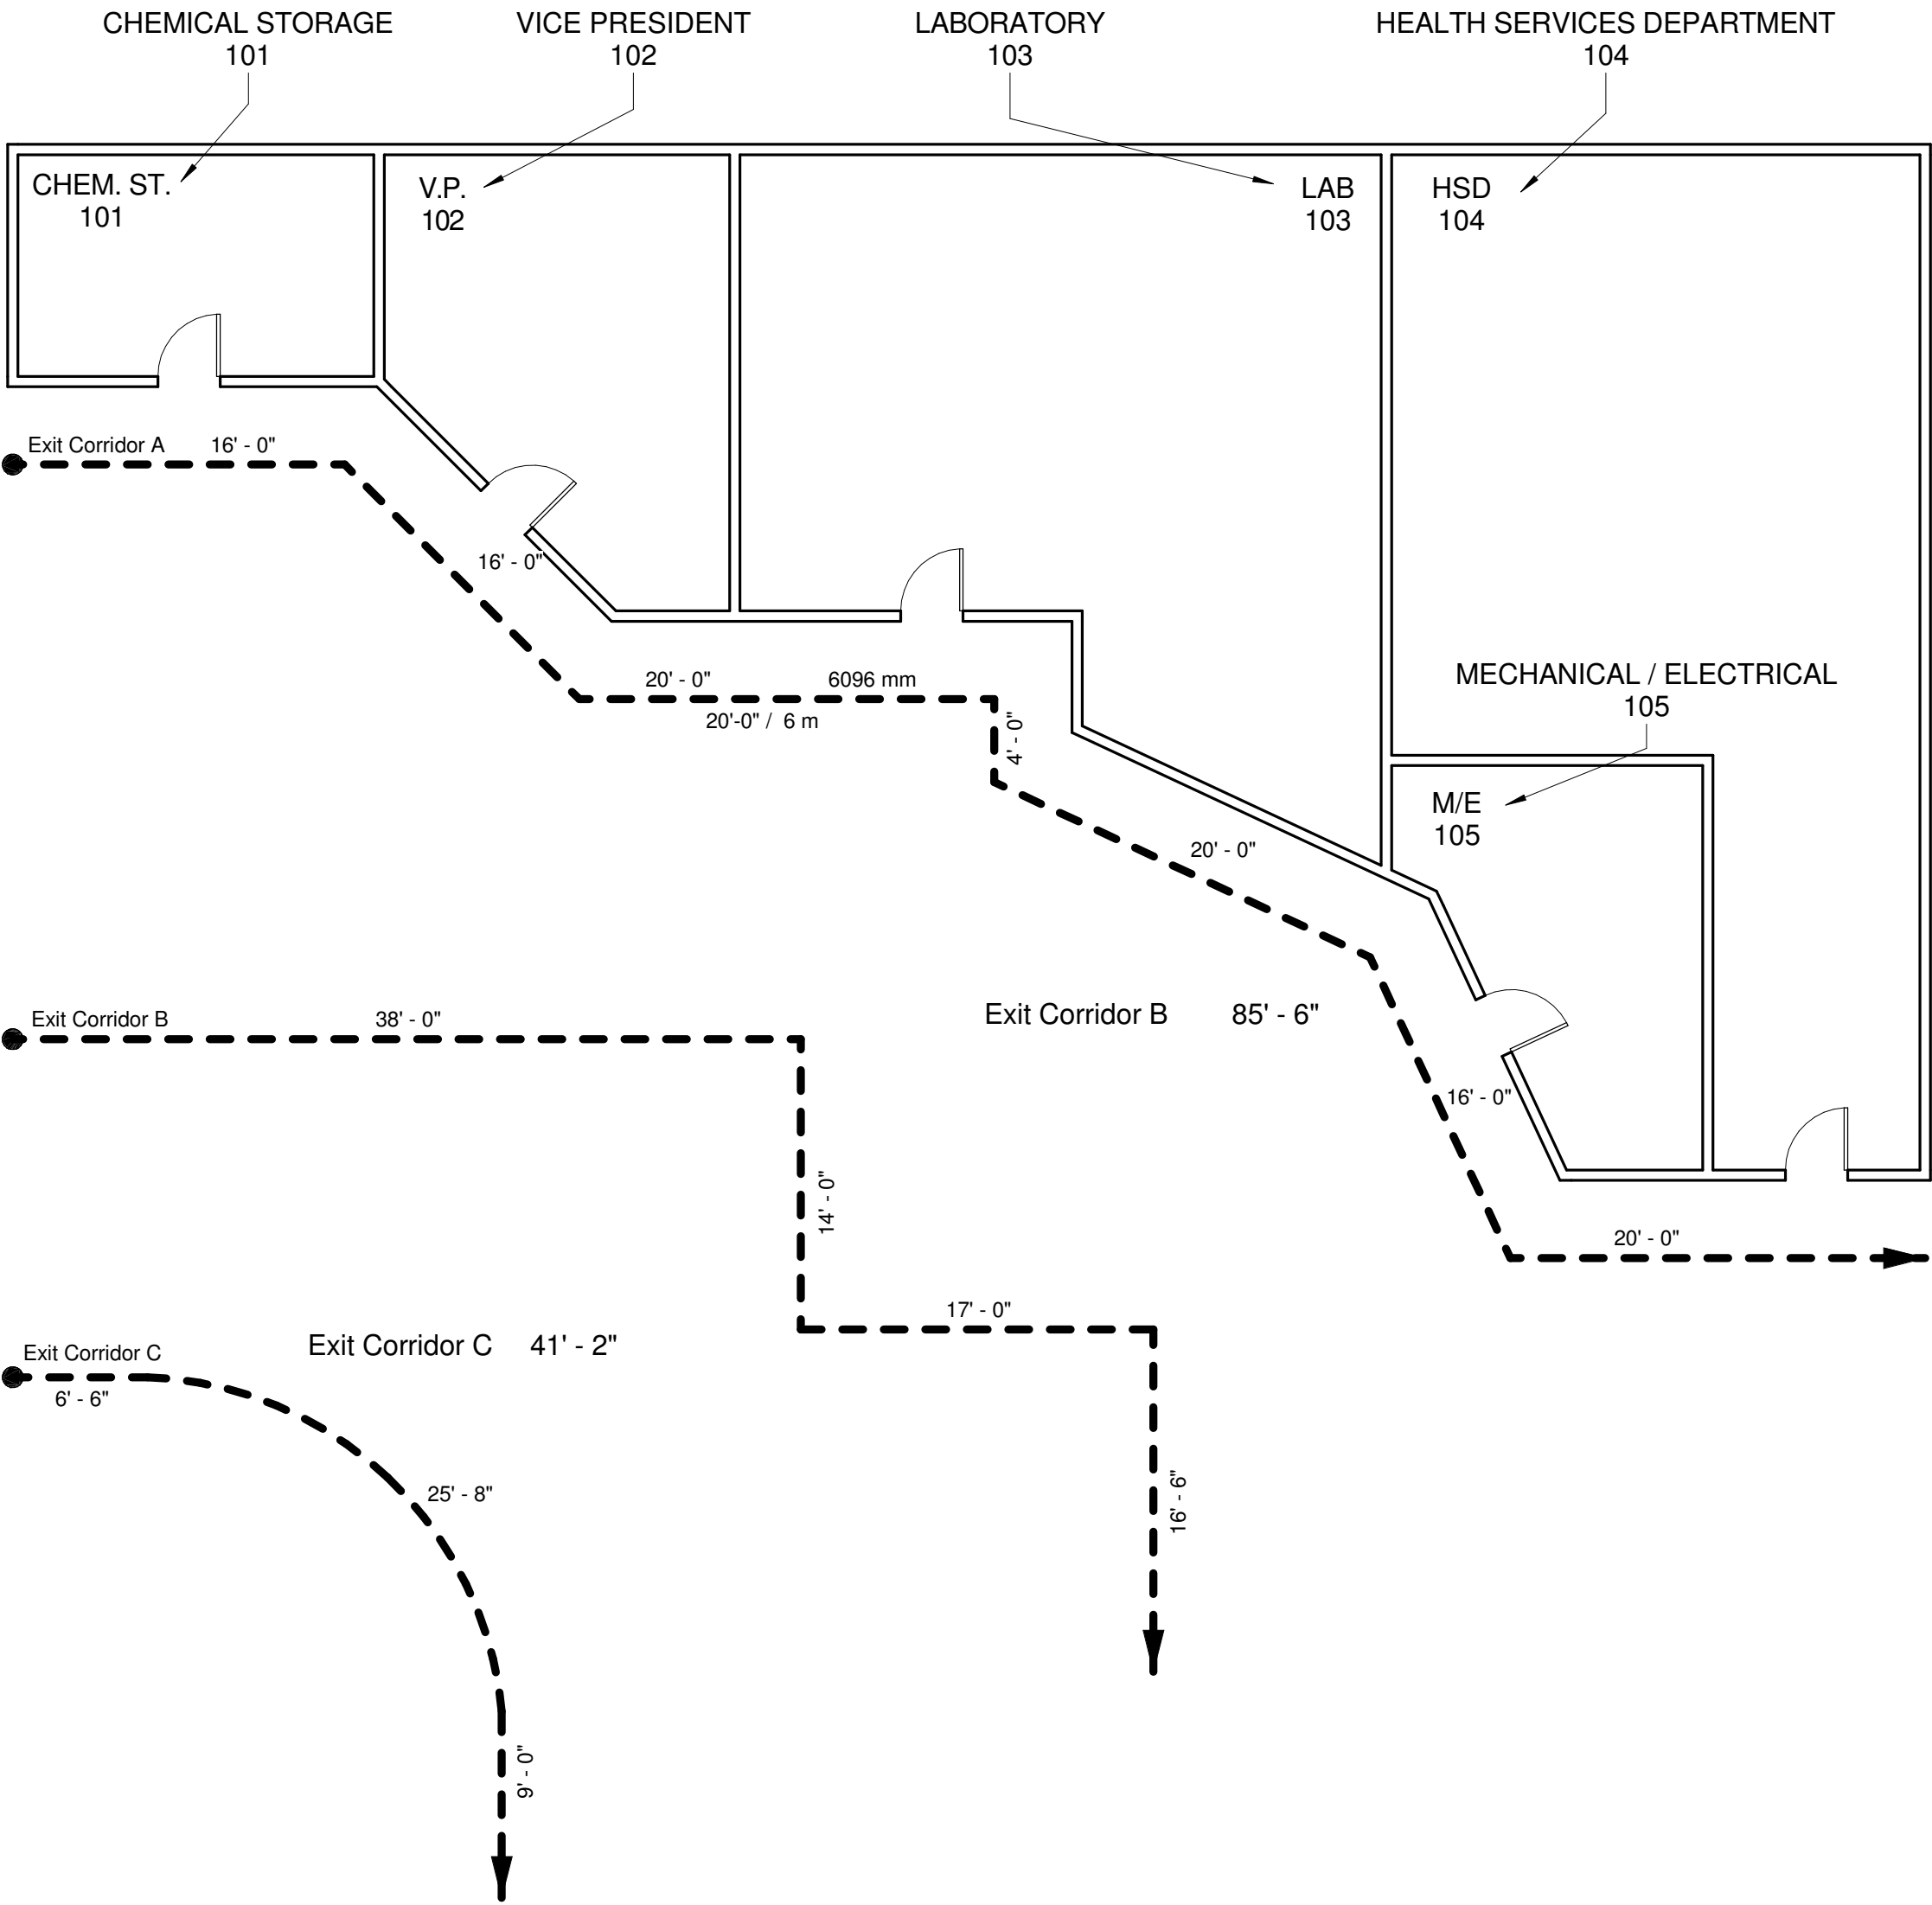


ROOM SUMMARY			
#	NAMING		AREA
	FULL	SHORT	
101	CHEMICAL STORAGE	CHEM. ST.	183.34 SF
102	VICE PRESIDENT	V.P.	304.1 SF
103	LABORATORY	LAB	808.31 SF
104	HEALTH SERVICES DEPARTMENT	HSD	937.22 SF
105	MECHANICAL / ELECTRICAL	M/E	220.13 SF
5			2,453.1 SF

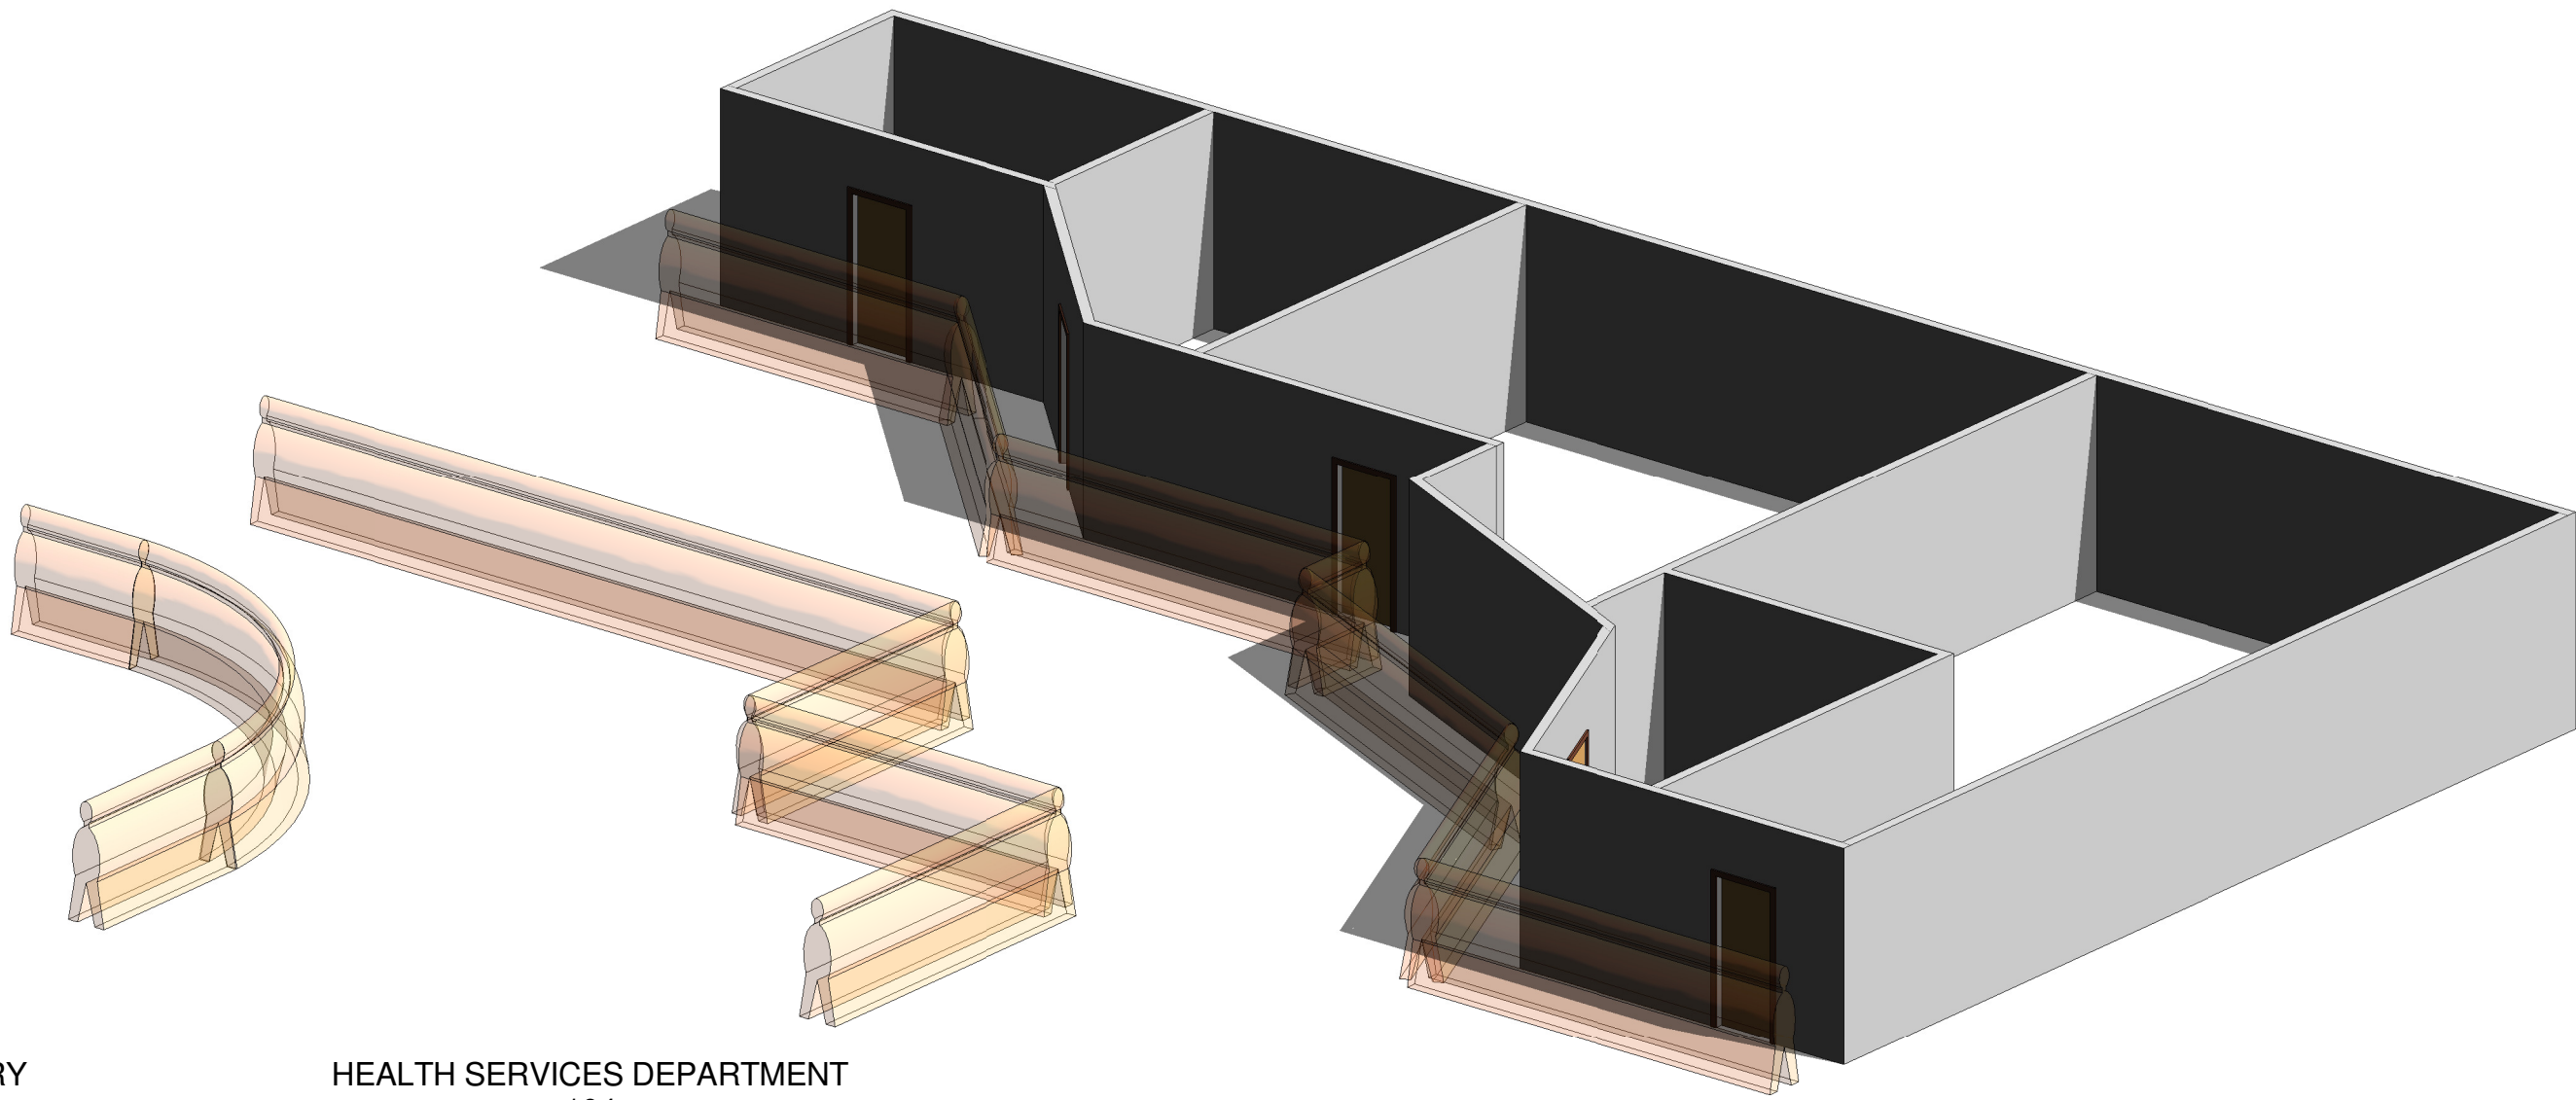

EGRESS DATA		
Type	EXIT ROUTE	DISTANCE
01 Start	Exit Corridor A	16' - 0"
02 Middle	Exit Corridor A	16' - 0"
02 Middle	Exit Corridor A	20' - 0"
02 Middle	Exit Corridor A	4' - 0"
02 Middle	Exit Corridor A	20' - 0"
02 Middle	Exit Corridor A	16' - 0"
03 End	Exit Corridor A	20' - 0"
Exit Corridor A: 7		112' - 0"
01 Start	Exit Corridor B	38' - 0"
02 Middle	Exit Corridor B	17' - 0"
02 Middle	Exit Corridor B	14' - 0"
03 End	Exit Corridor B	16' - 6"
Exit Corridor B: 4		85' - 6"
01 Start	Exit Corridor C	6' - 6"
02 Middle Arc	Exit Corridor C	25' - 8"
03 End	Exit Corridor C	9' - 0"
Exit Corridor C: 3		41' - 2"
Grand total: 14		238' - 8"