

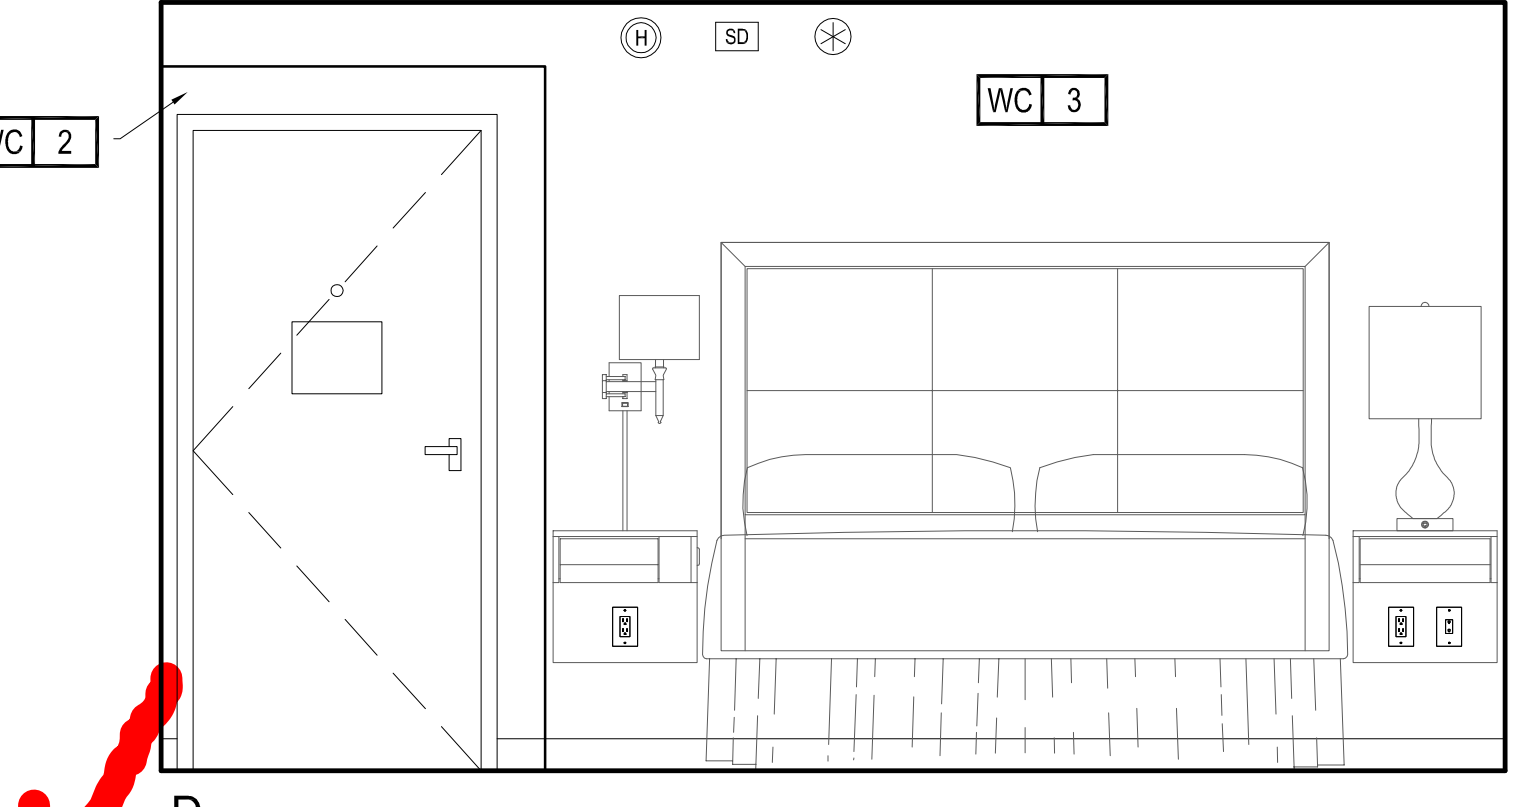
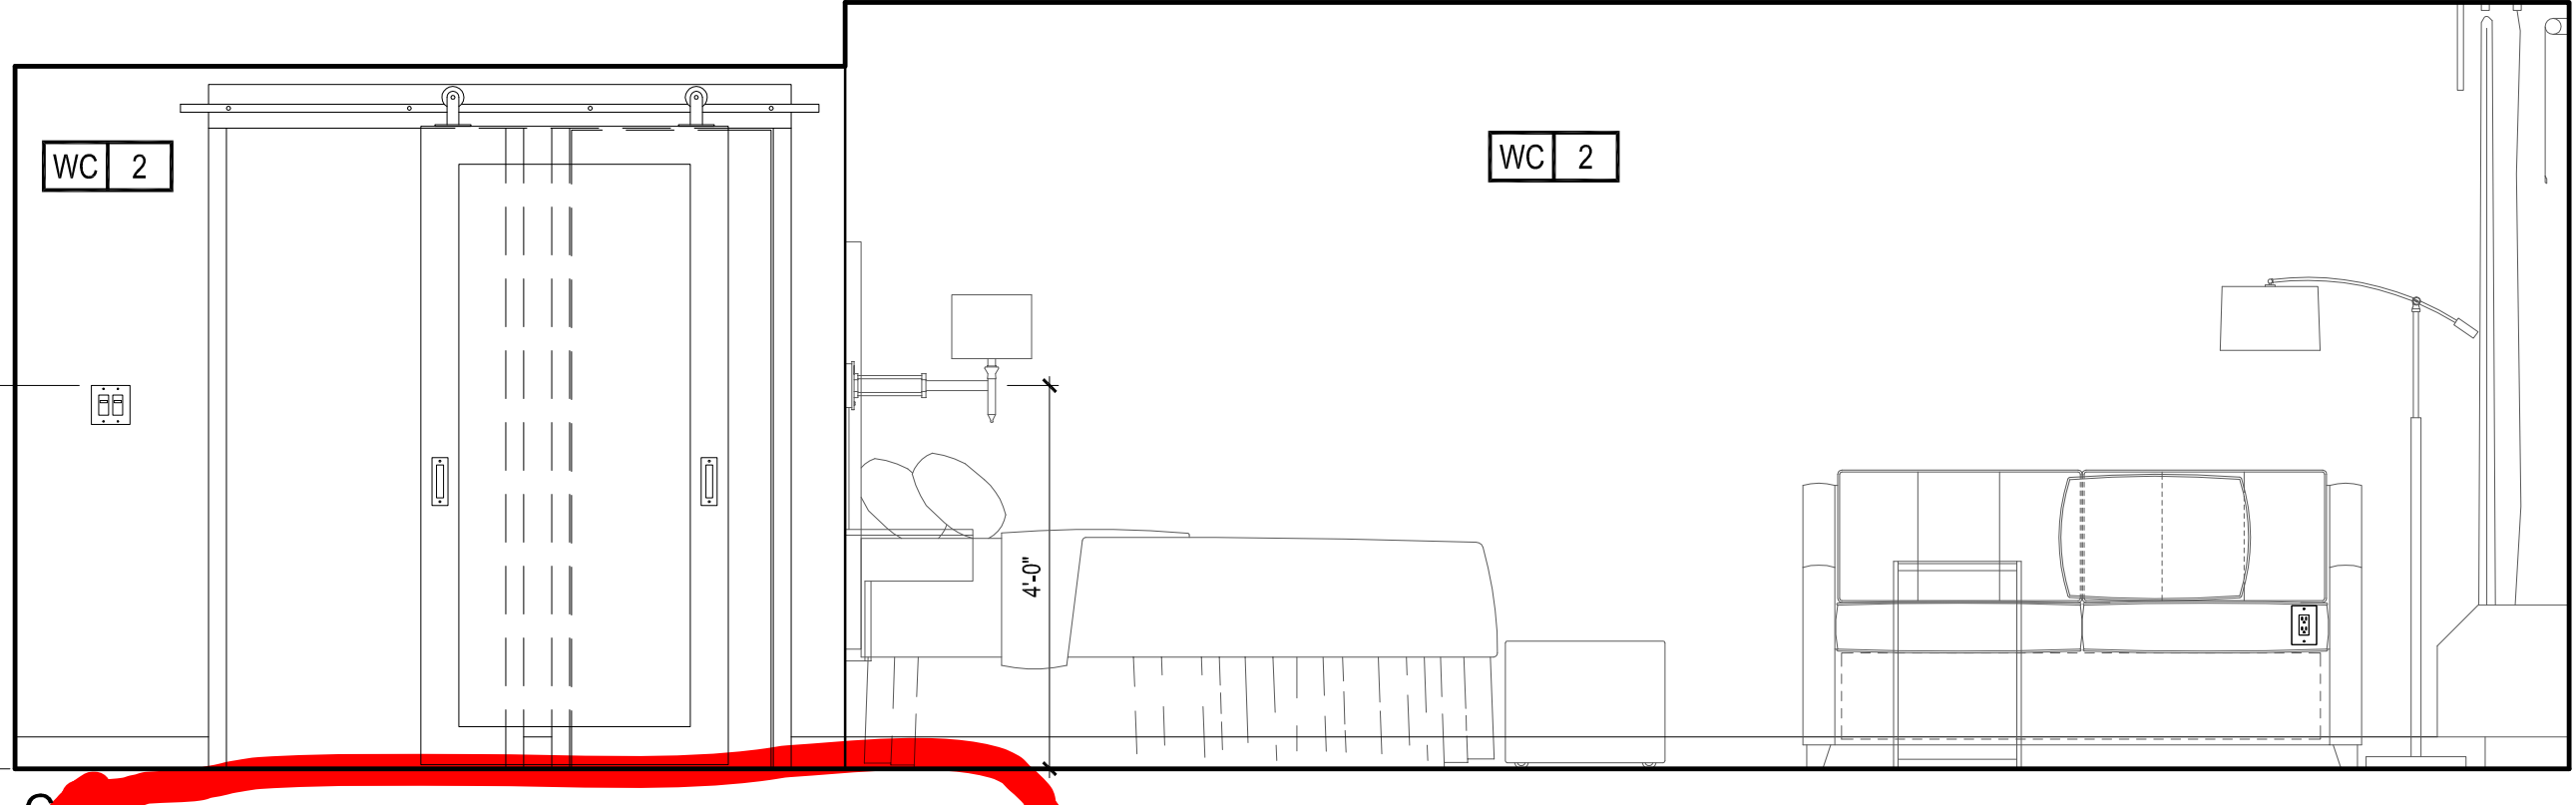
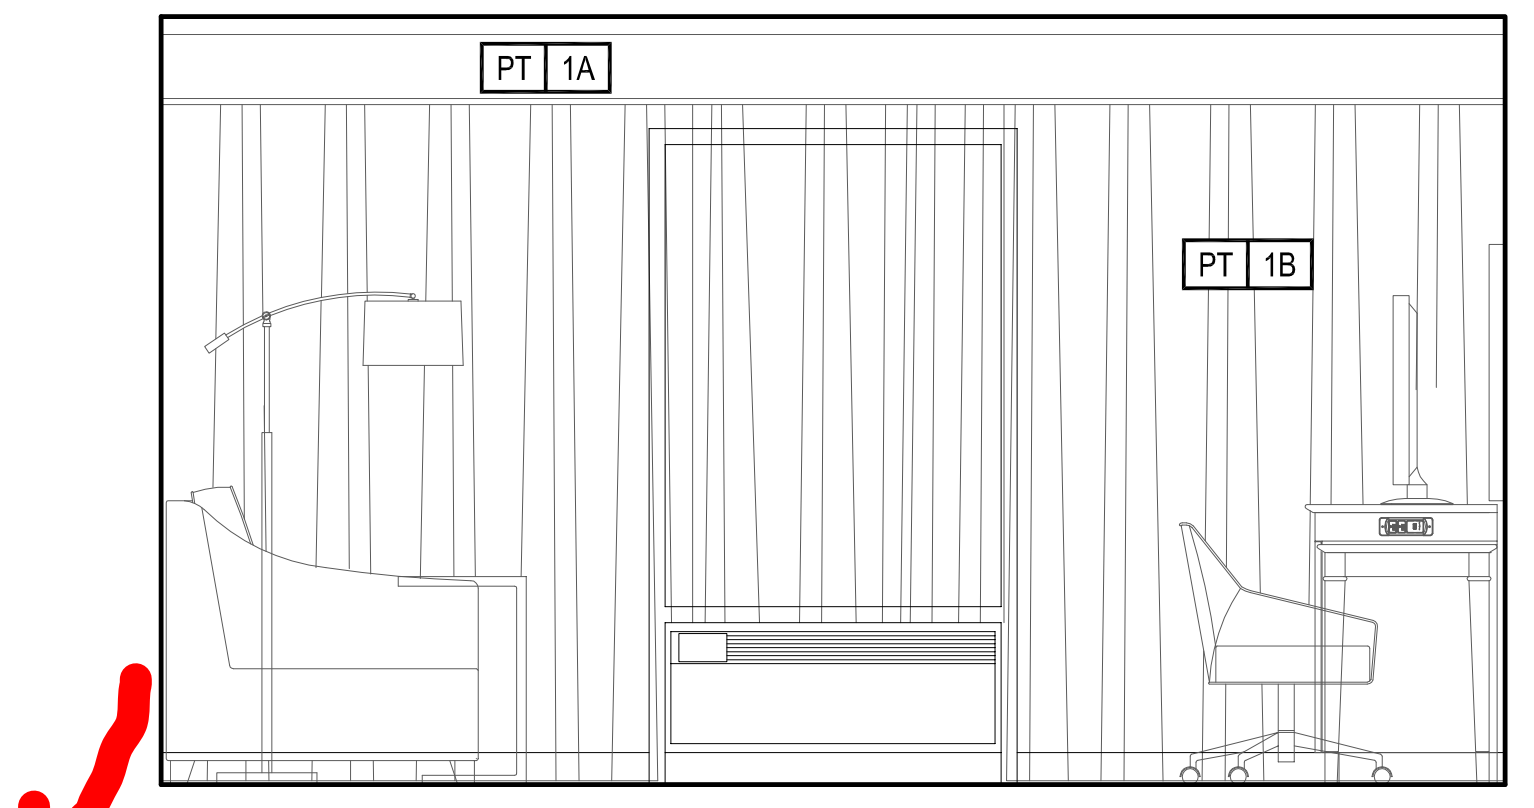


A
B
C
D
E
F
G
H
I
J
K
L
M
N
O
P
Q
R
S
T
U
V


1 2 3 4 5 6 7 8 9 10 11 12 13 14 15 16 17 18 19 20 21 22 23 24 25 26 27 28 29

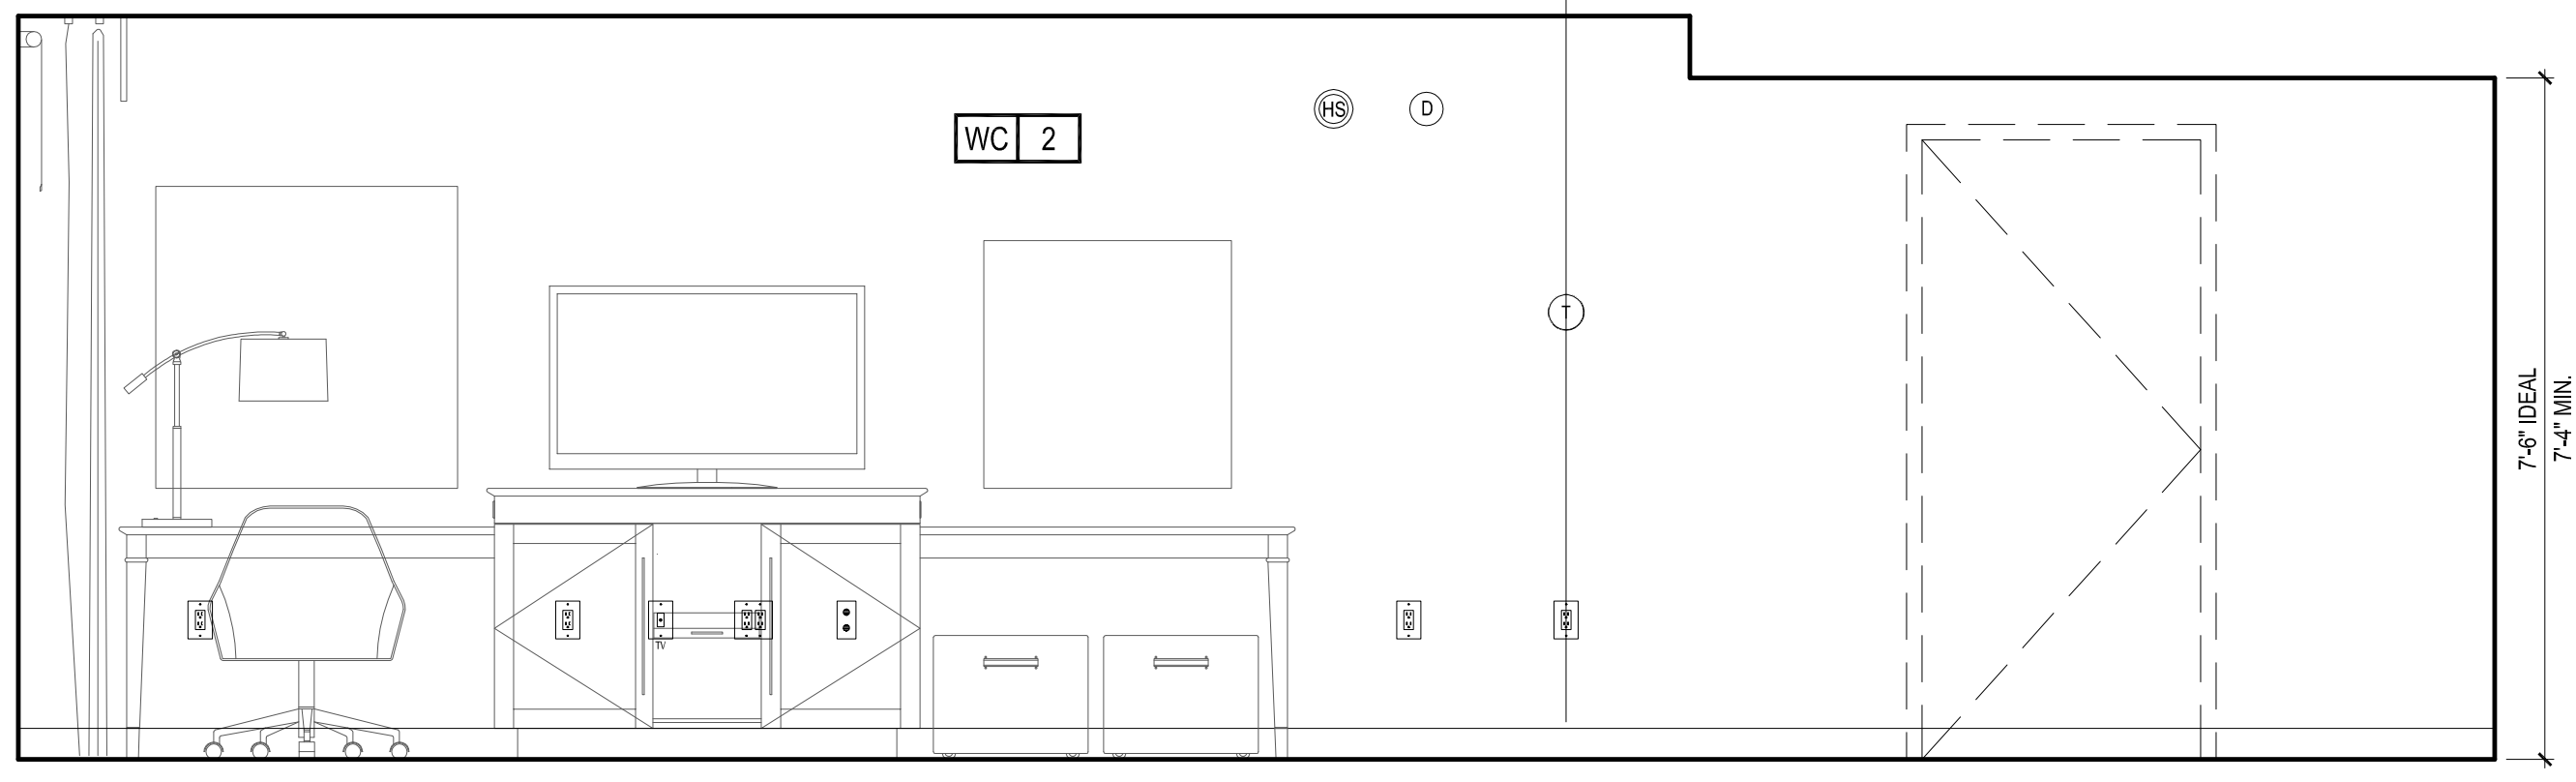



4 KING SOFA UNIT INTERIOR ELEVATIONS
1/2"=1'-0"

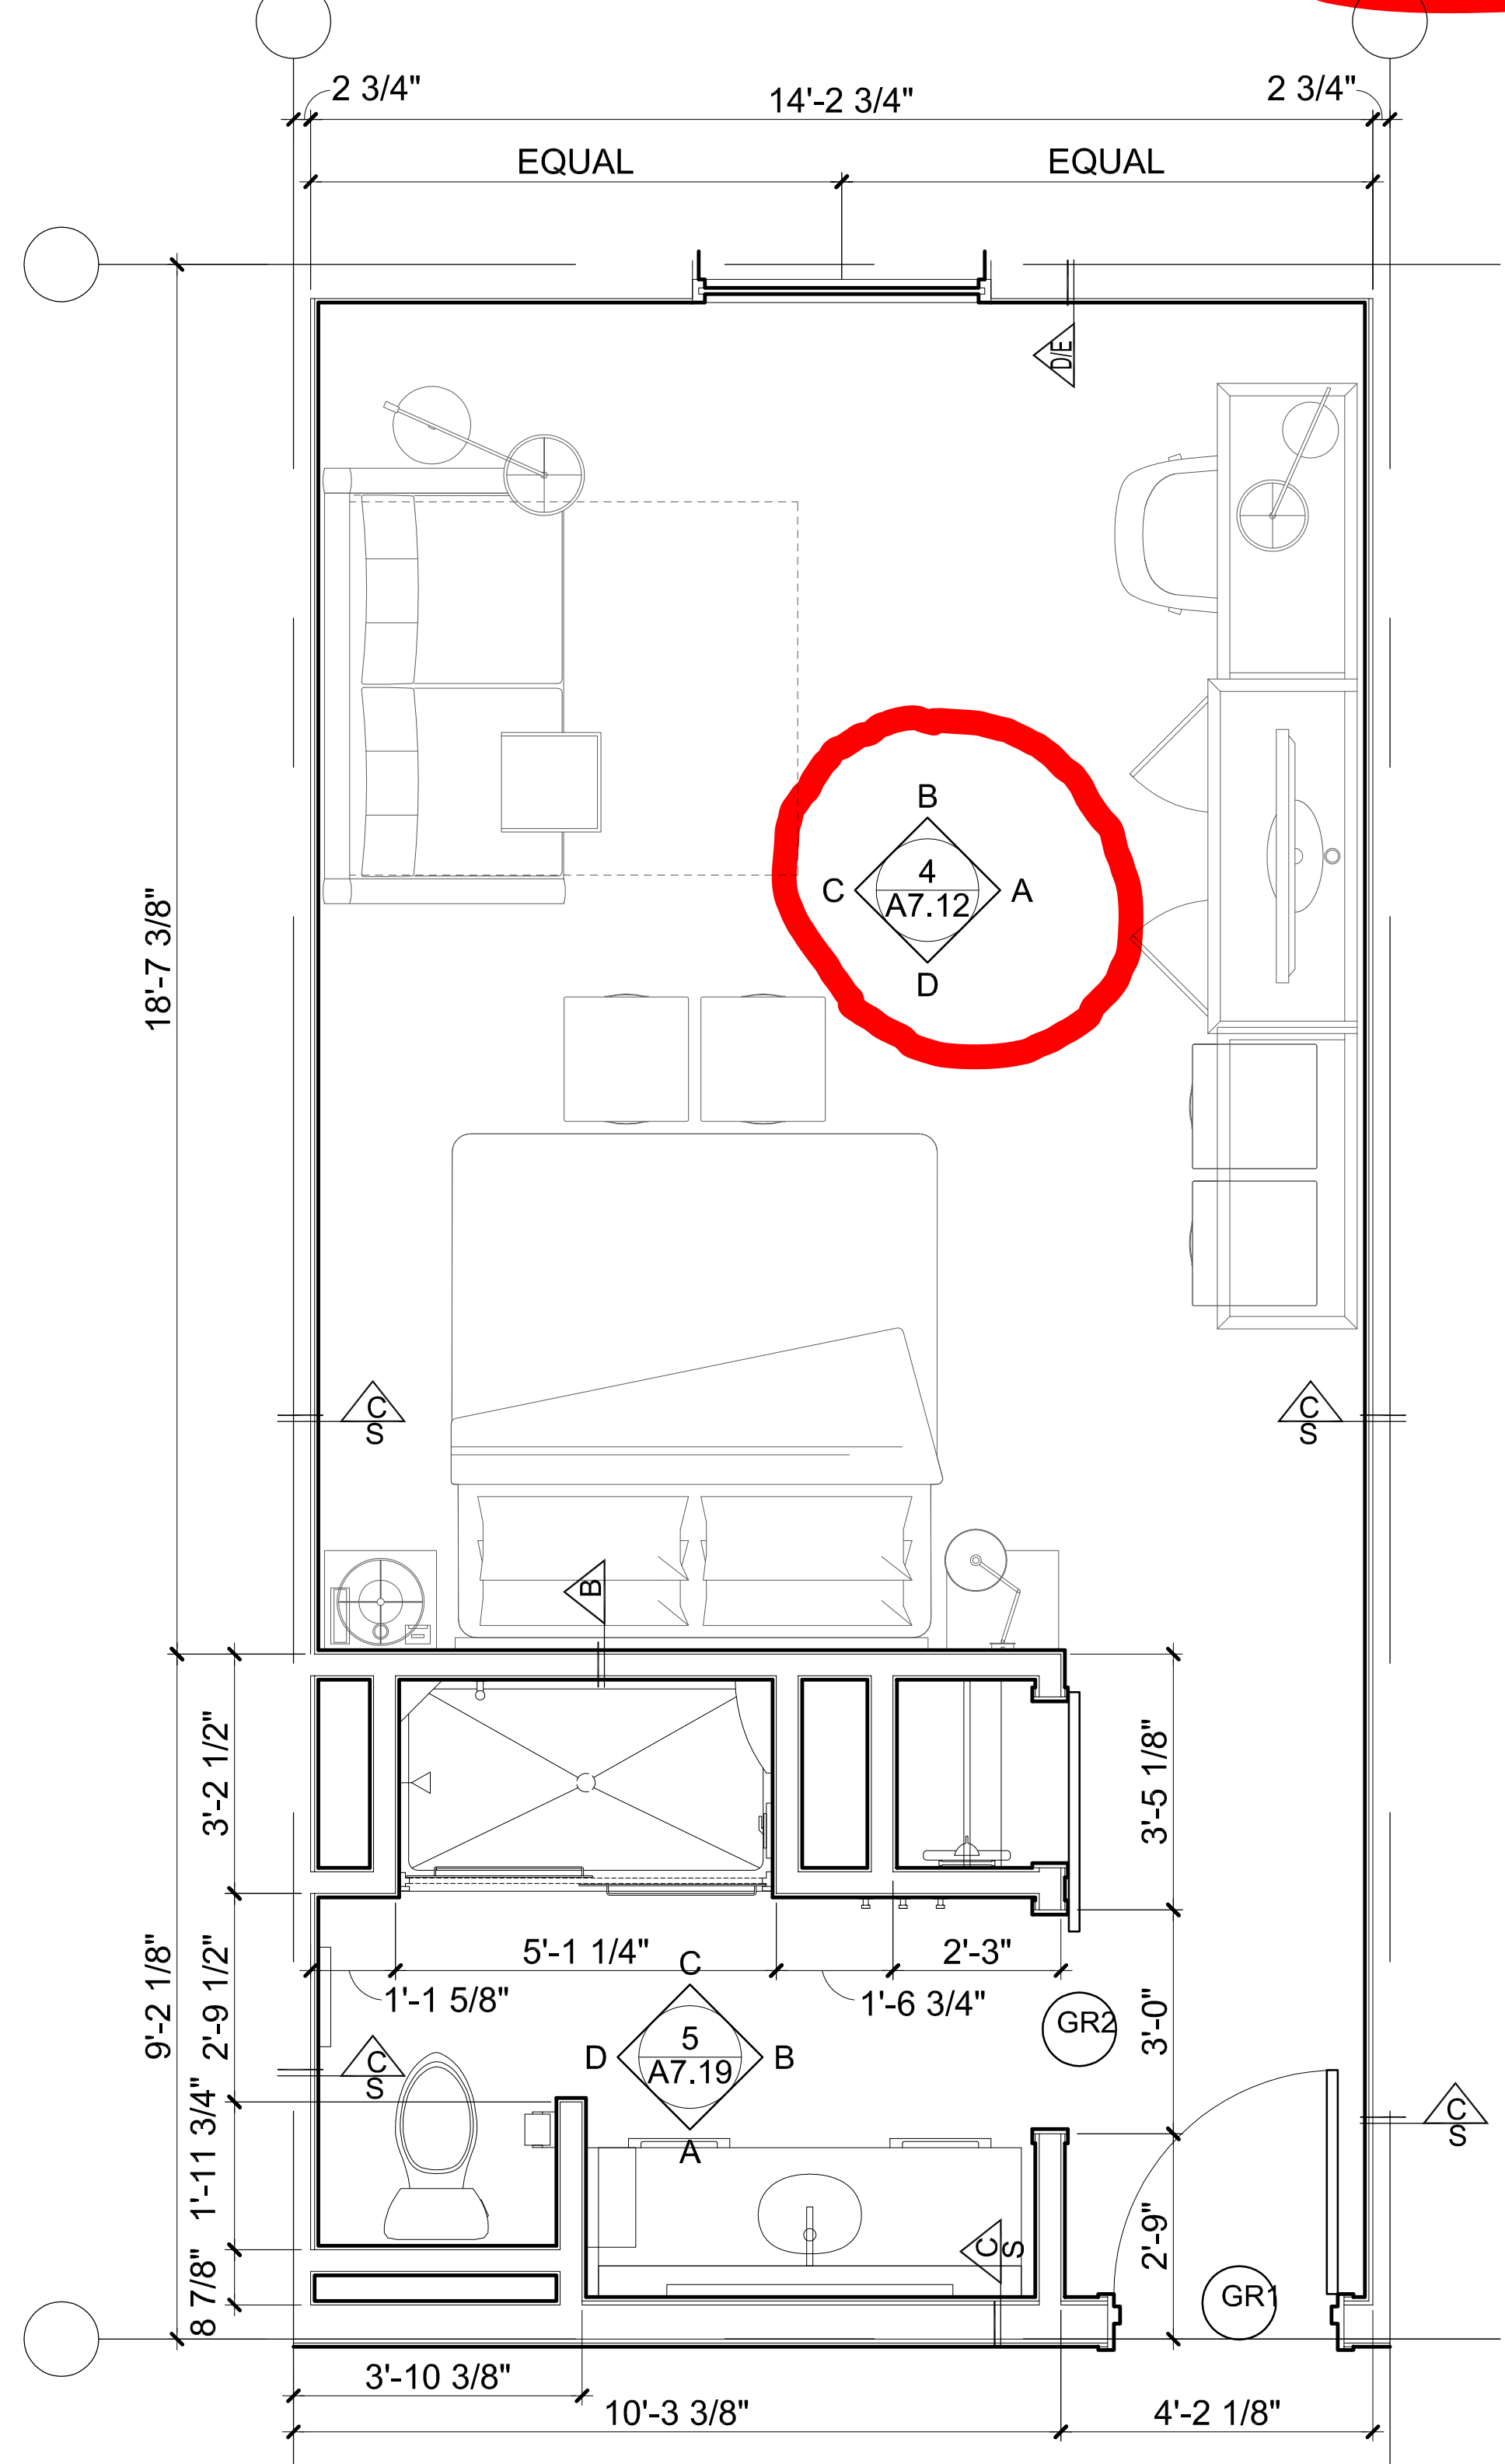


1 KING SOFA UNIT PLAN (7 TOTAL)
1/2"=1'-0"

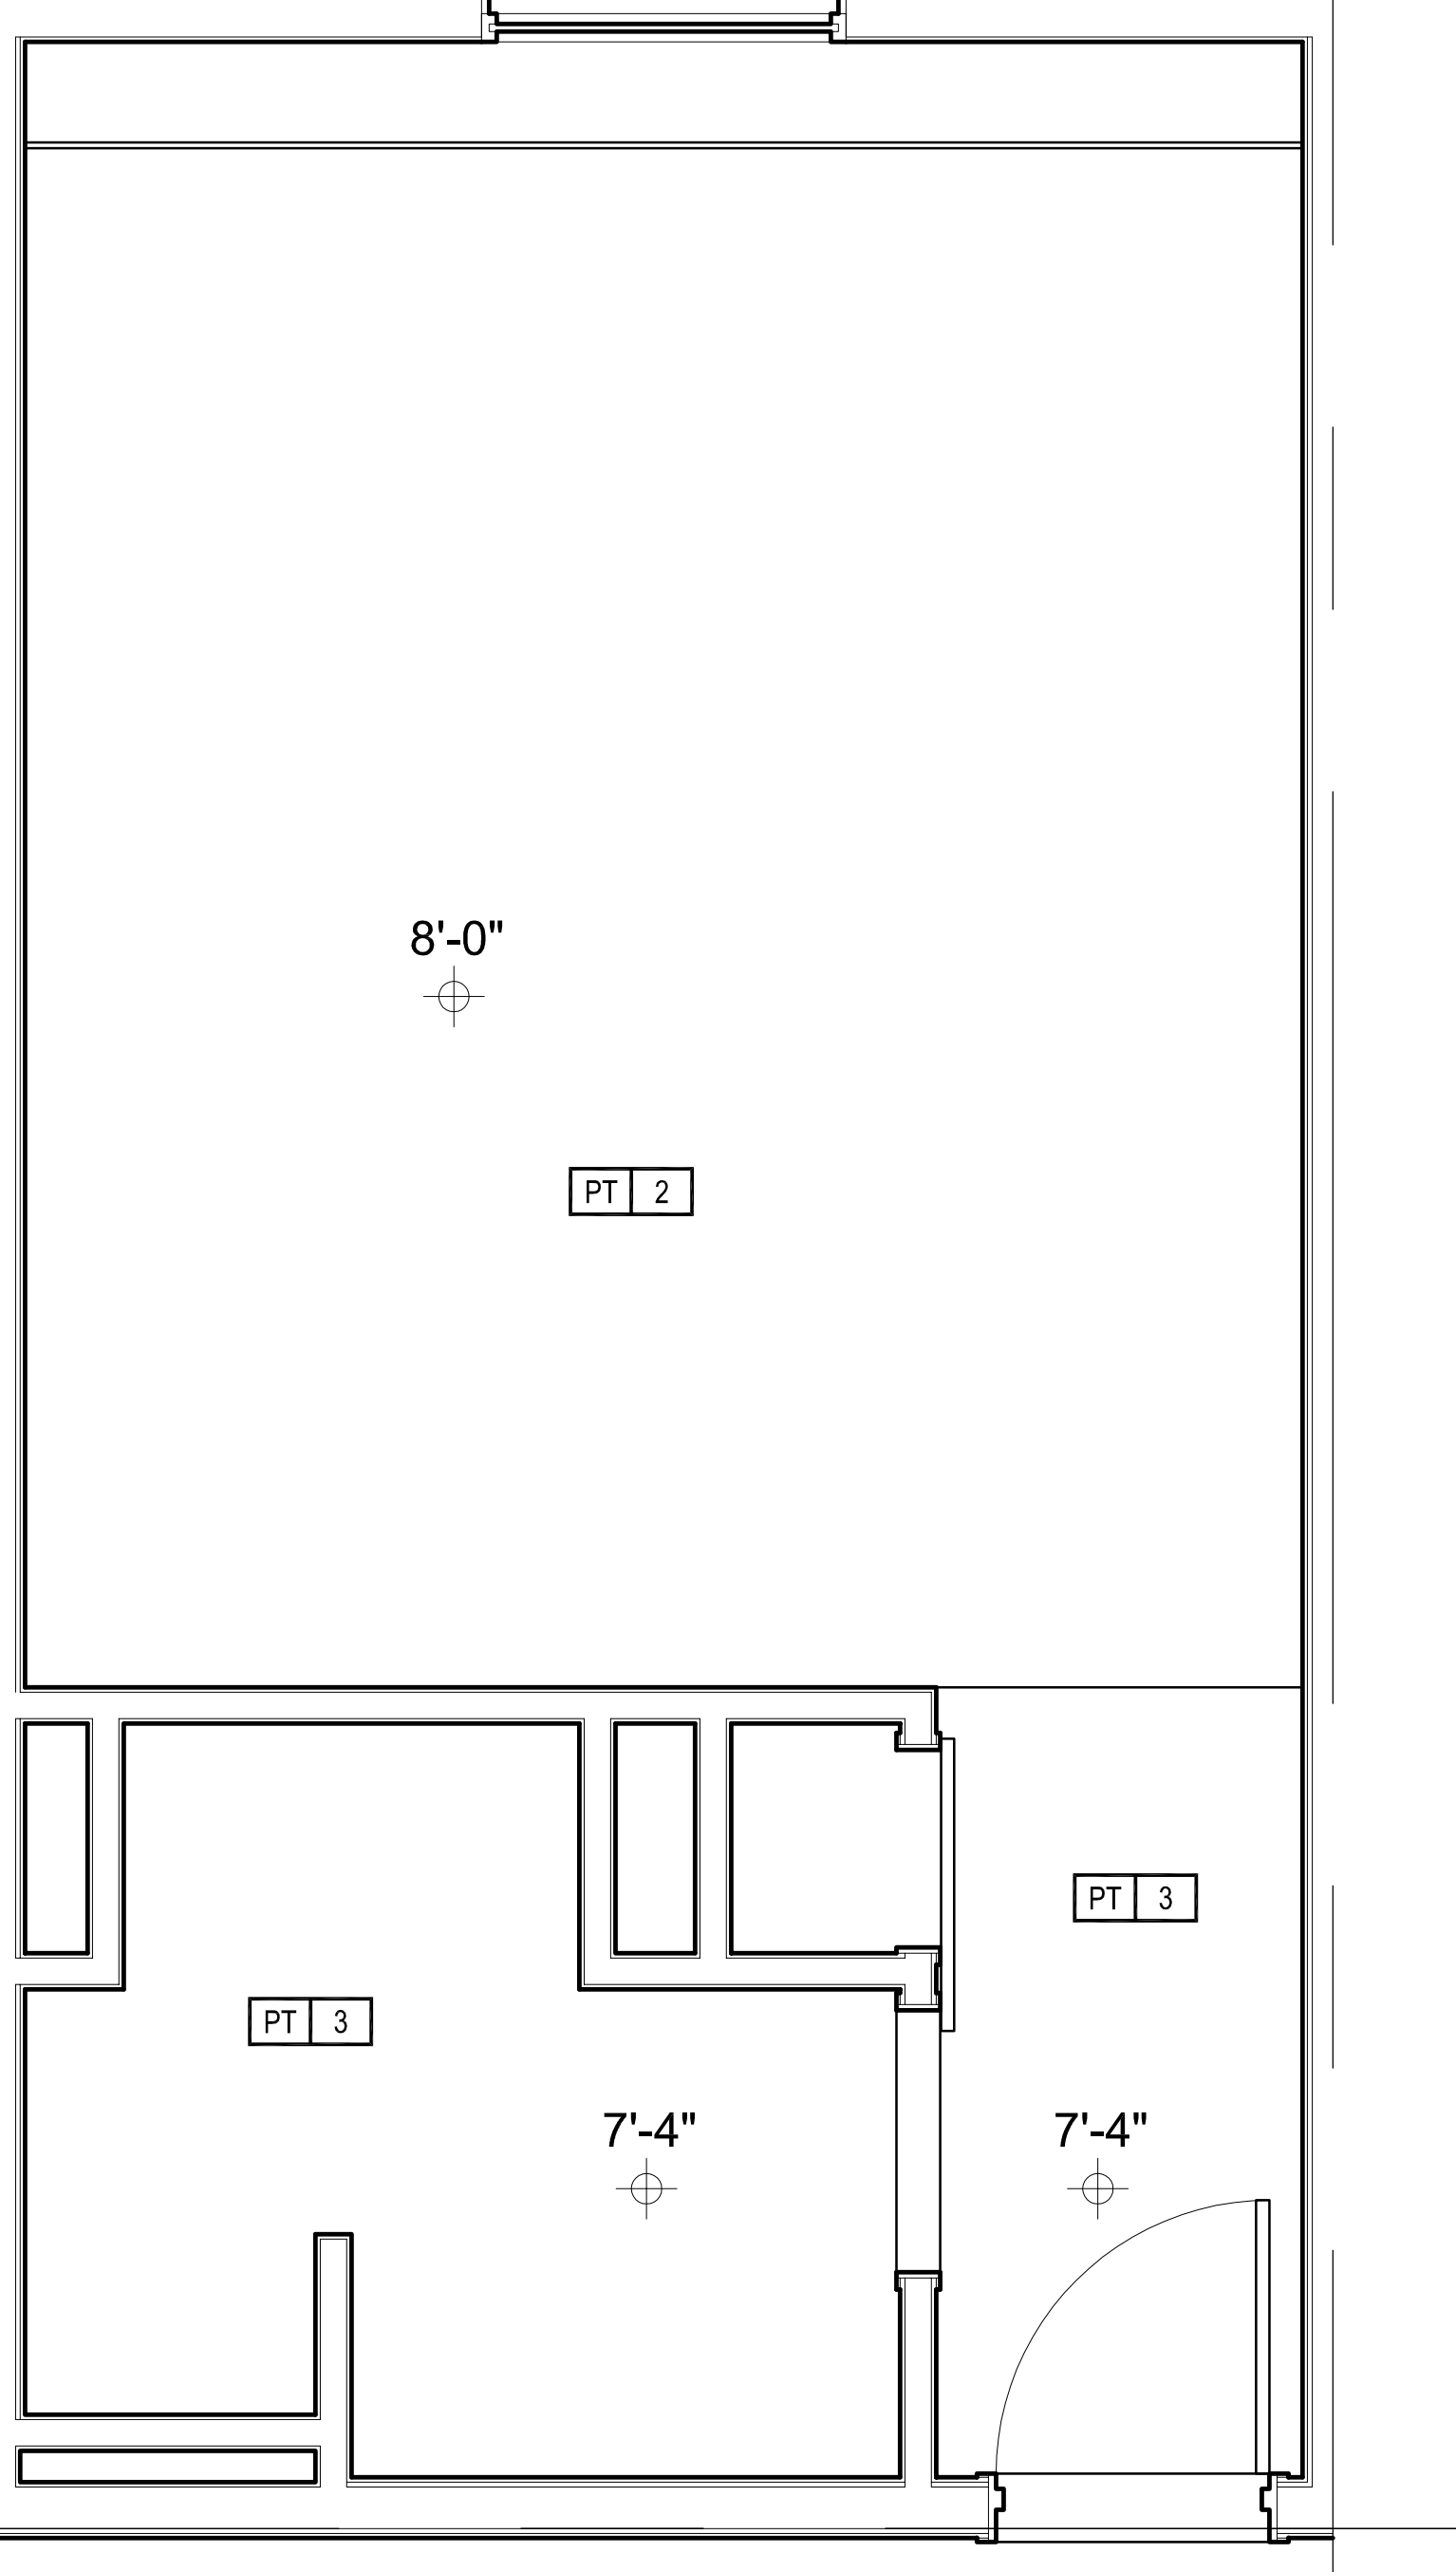

2 KING SOFA UNIT REFLECTED CEILING PLAN
1/2"=1'-0"

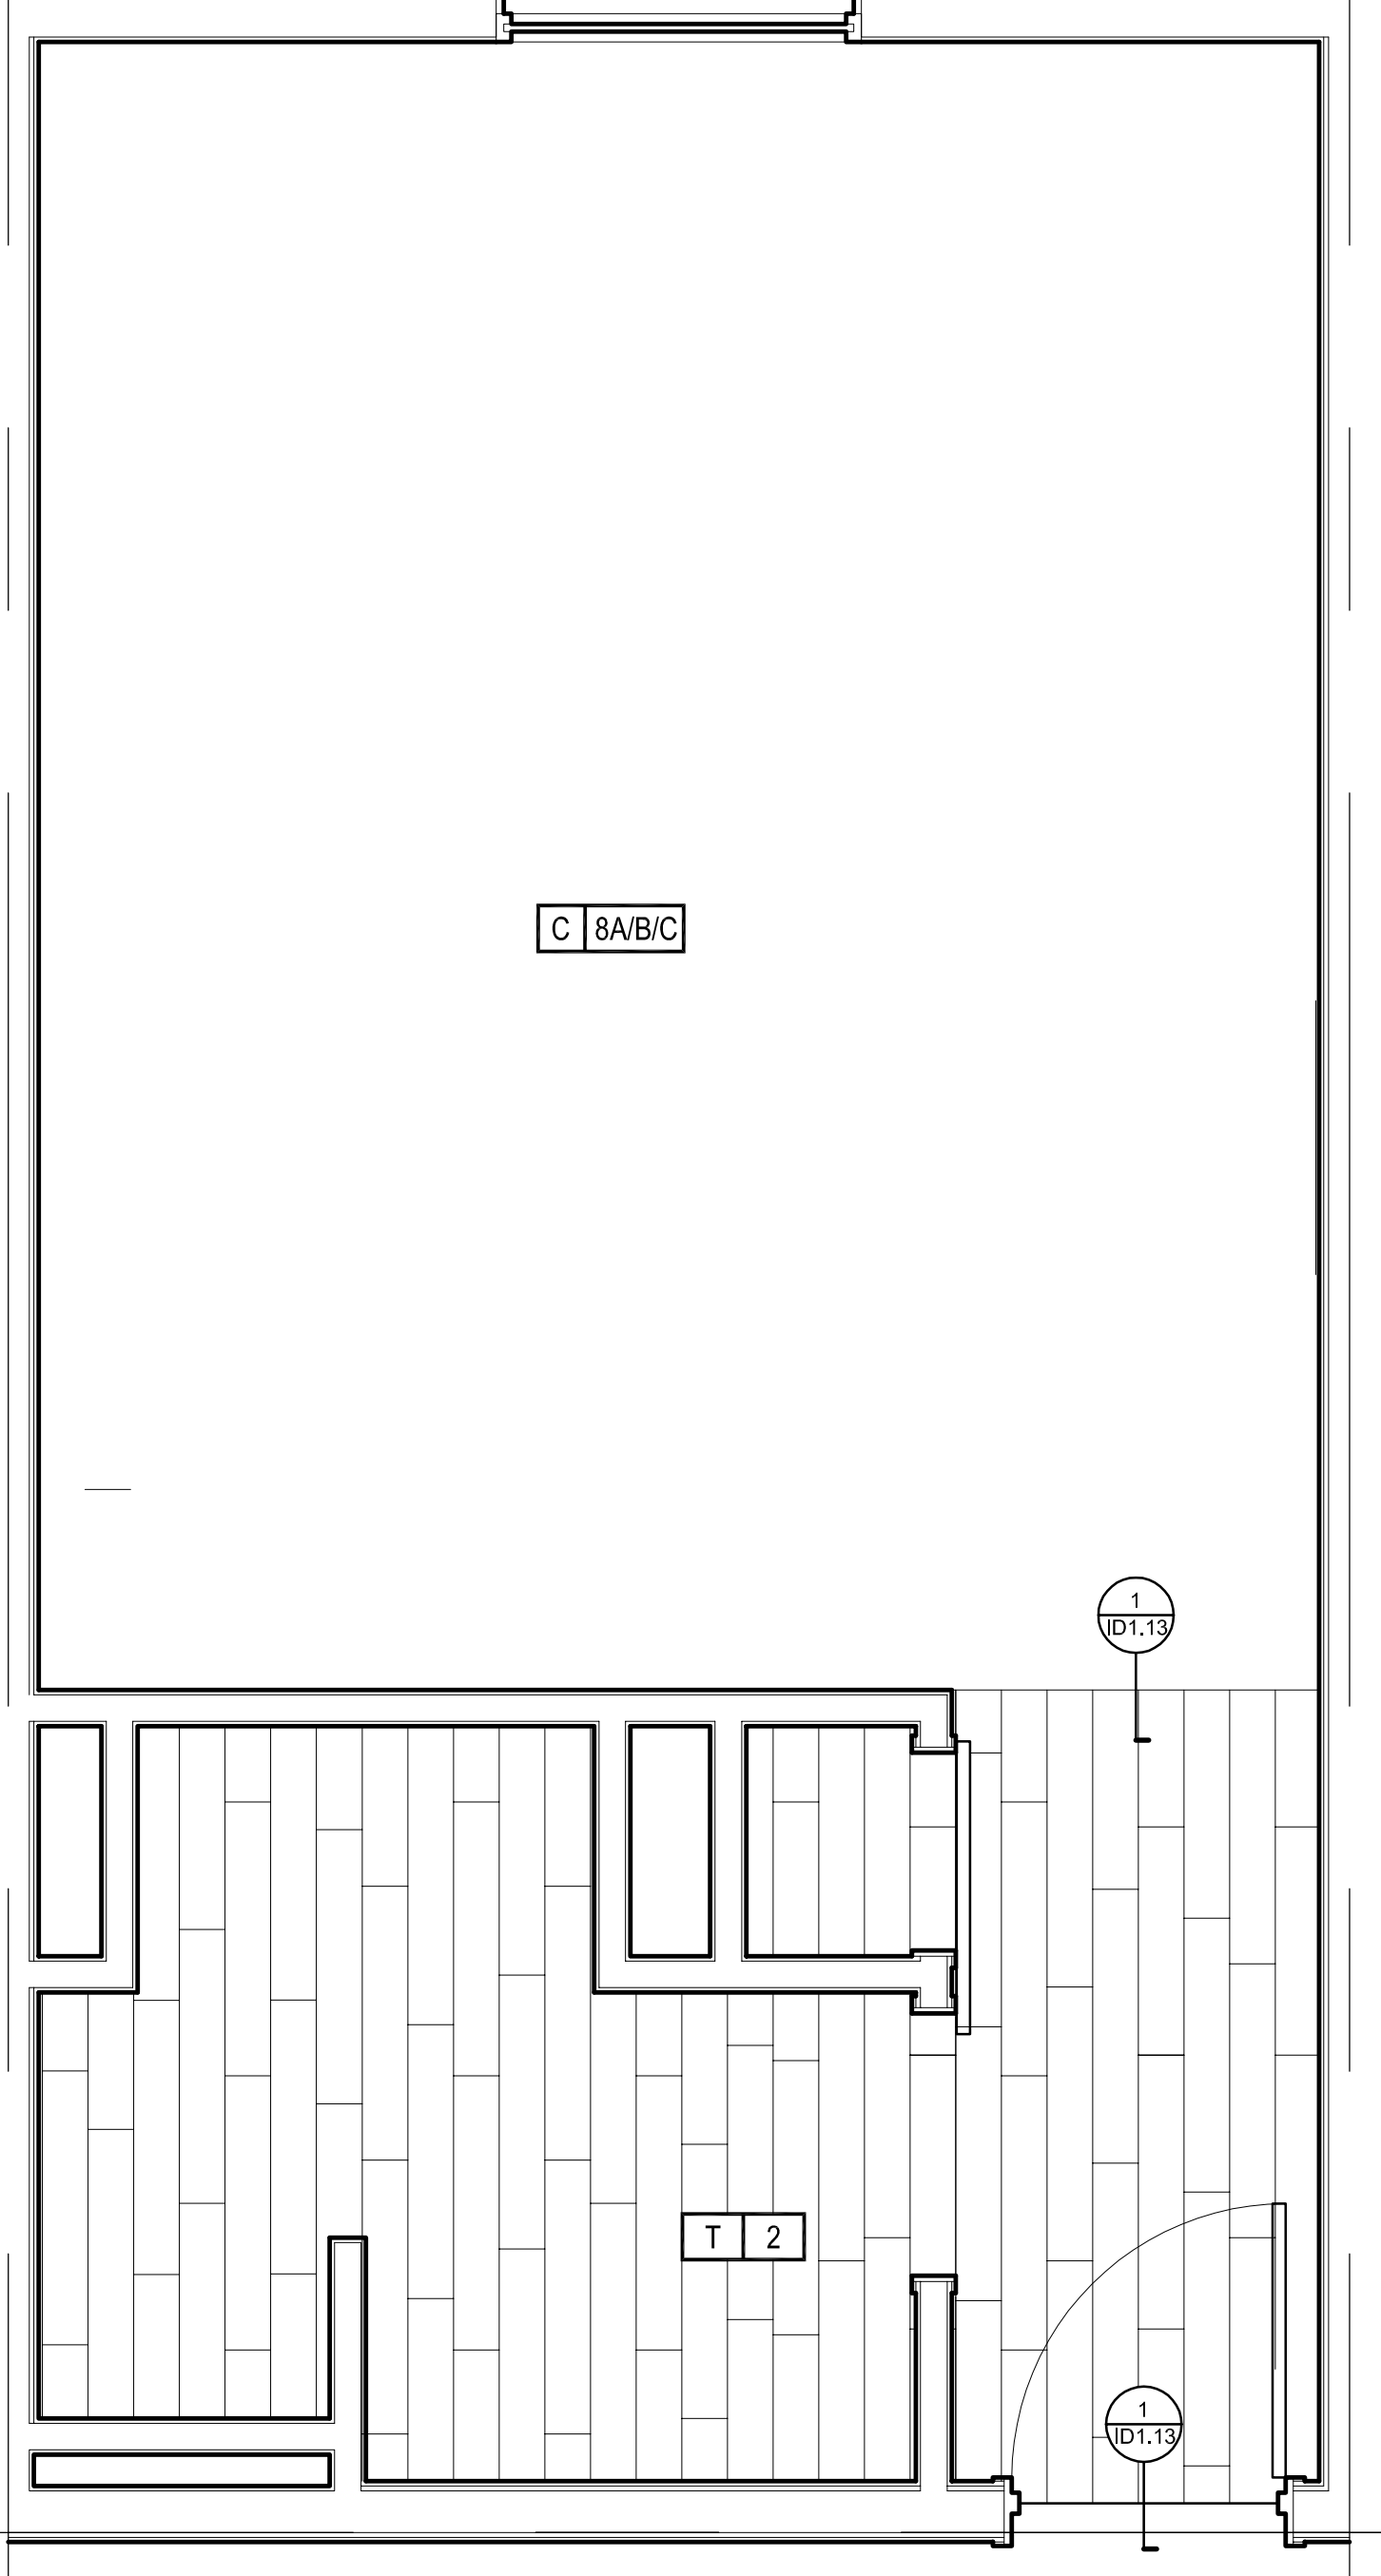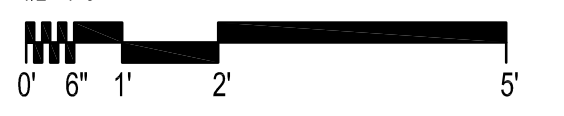

3 KING SOFA UNIT FLOOR FINISH PLAN
1/2"=1'-0"

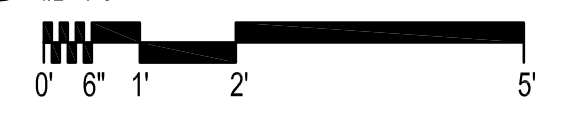

KEY NOTES:

1. XXXX

GENERAL NOTES:

1. XXX

THE DOCUMENT AND THE DESIGN

A7.12