

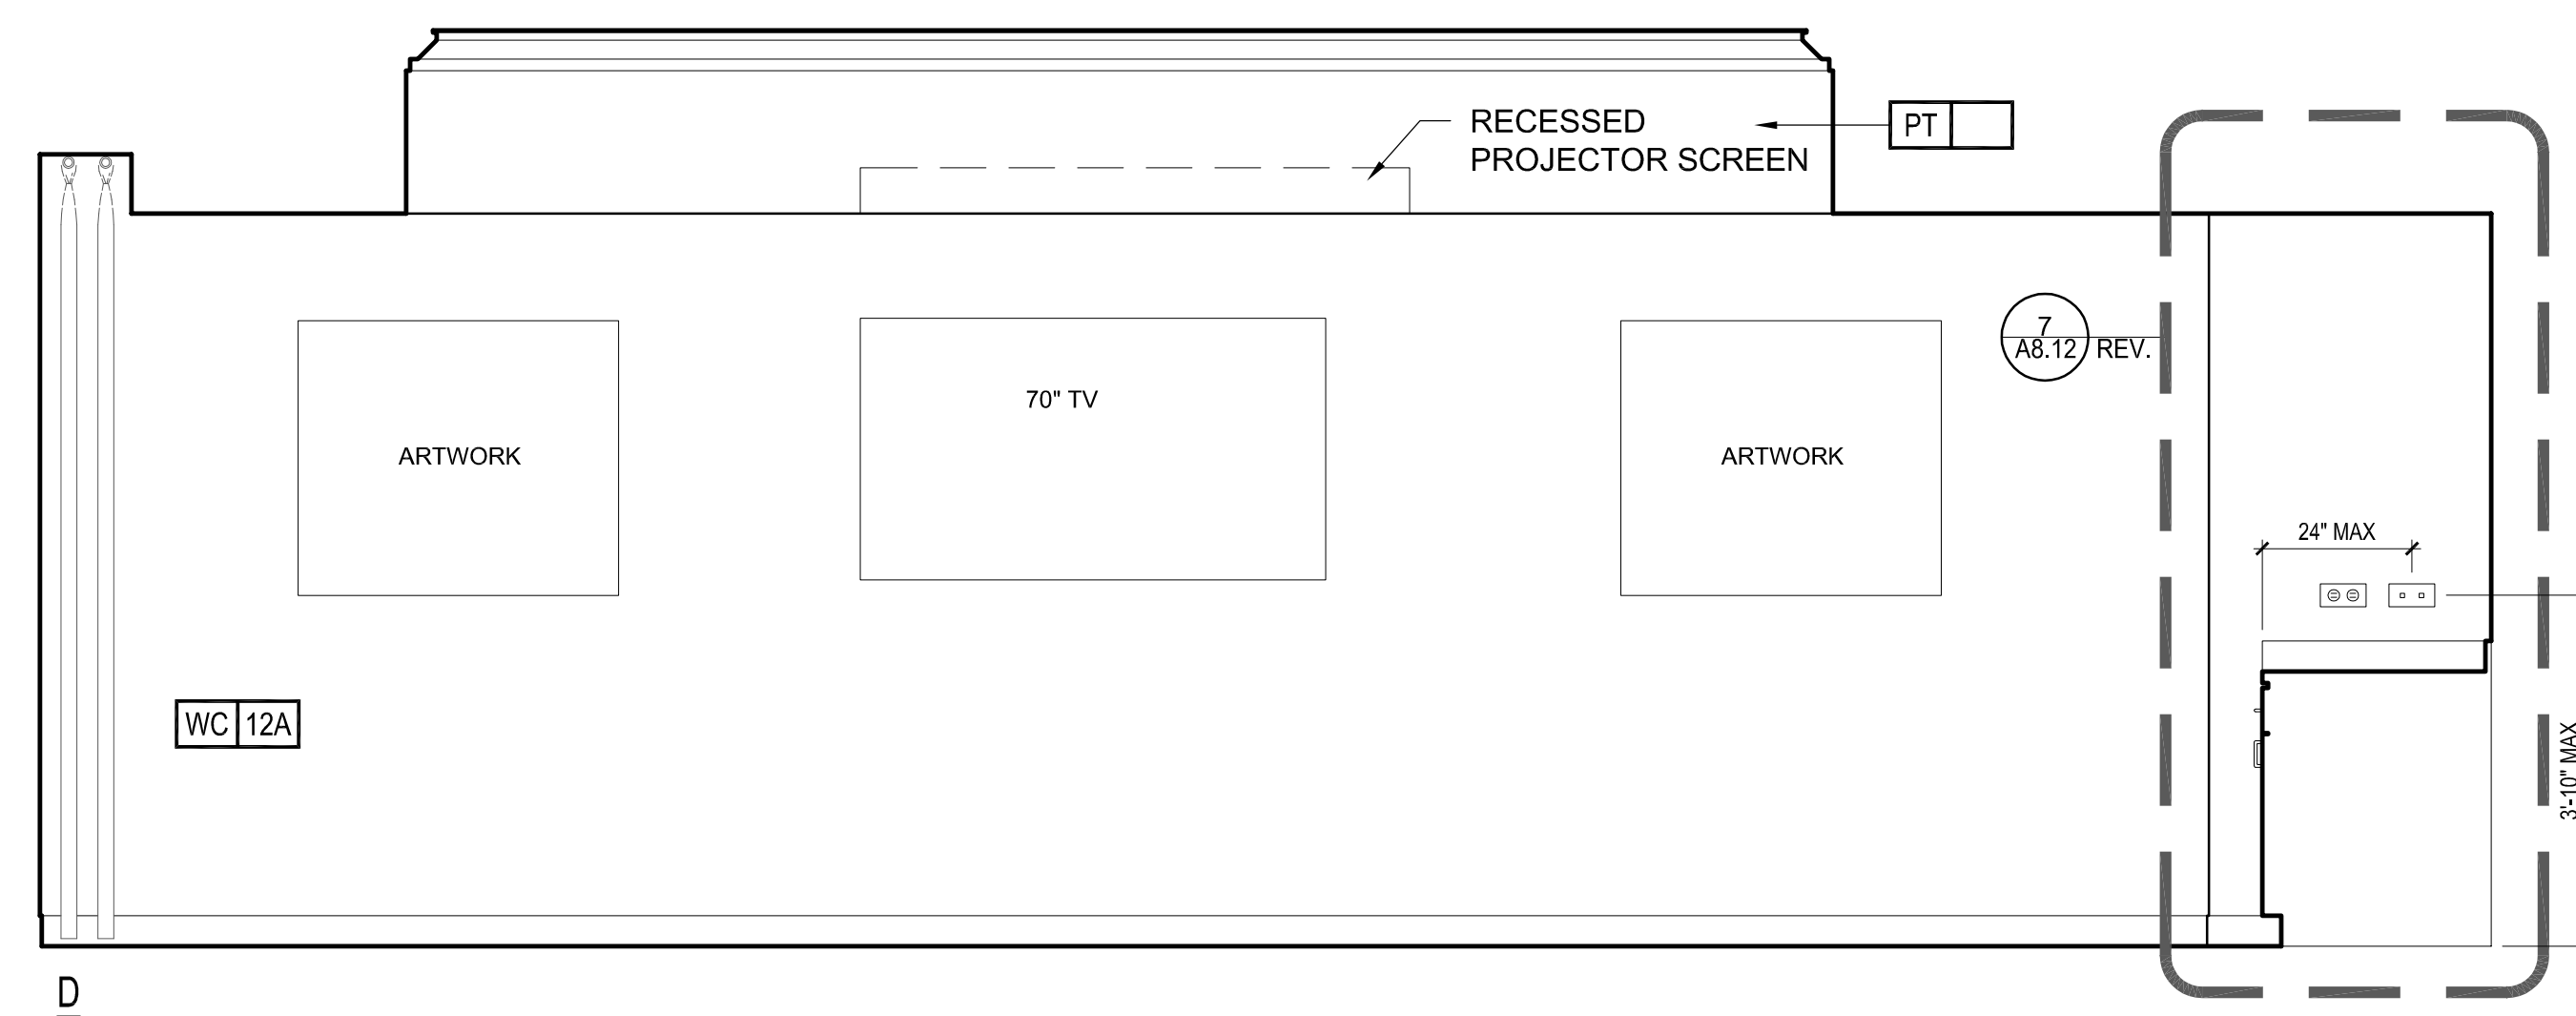
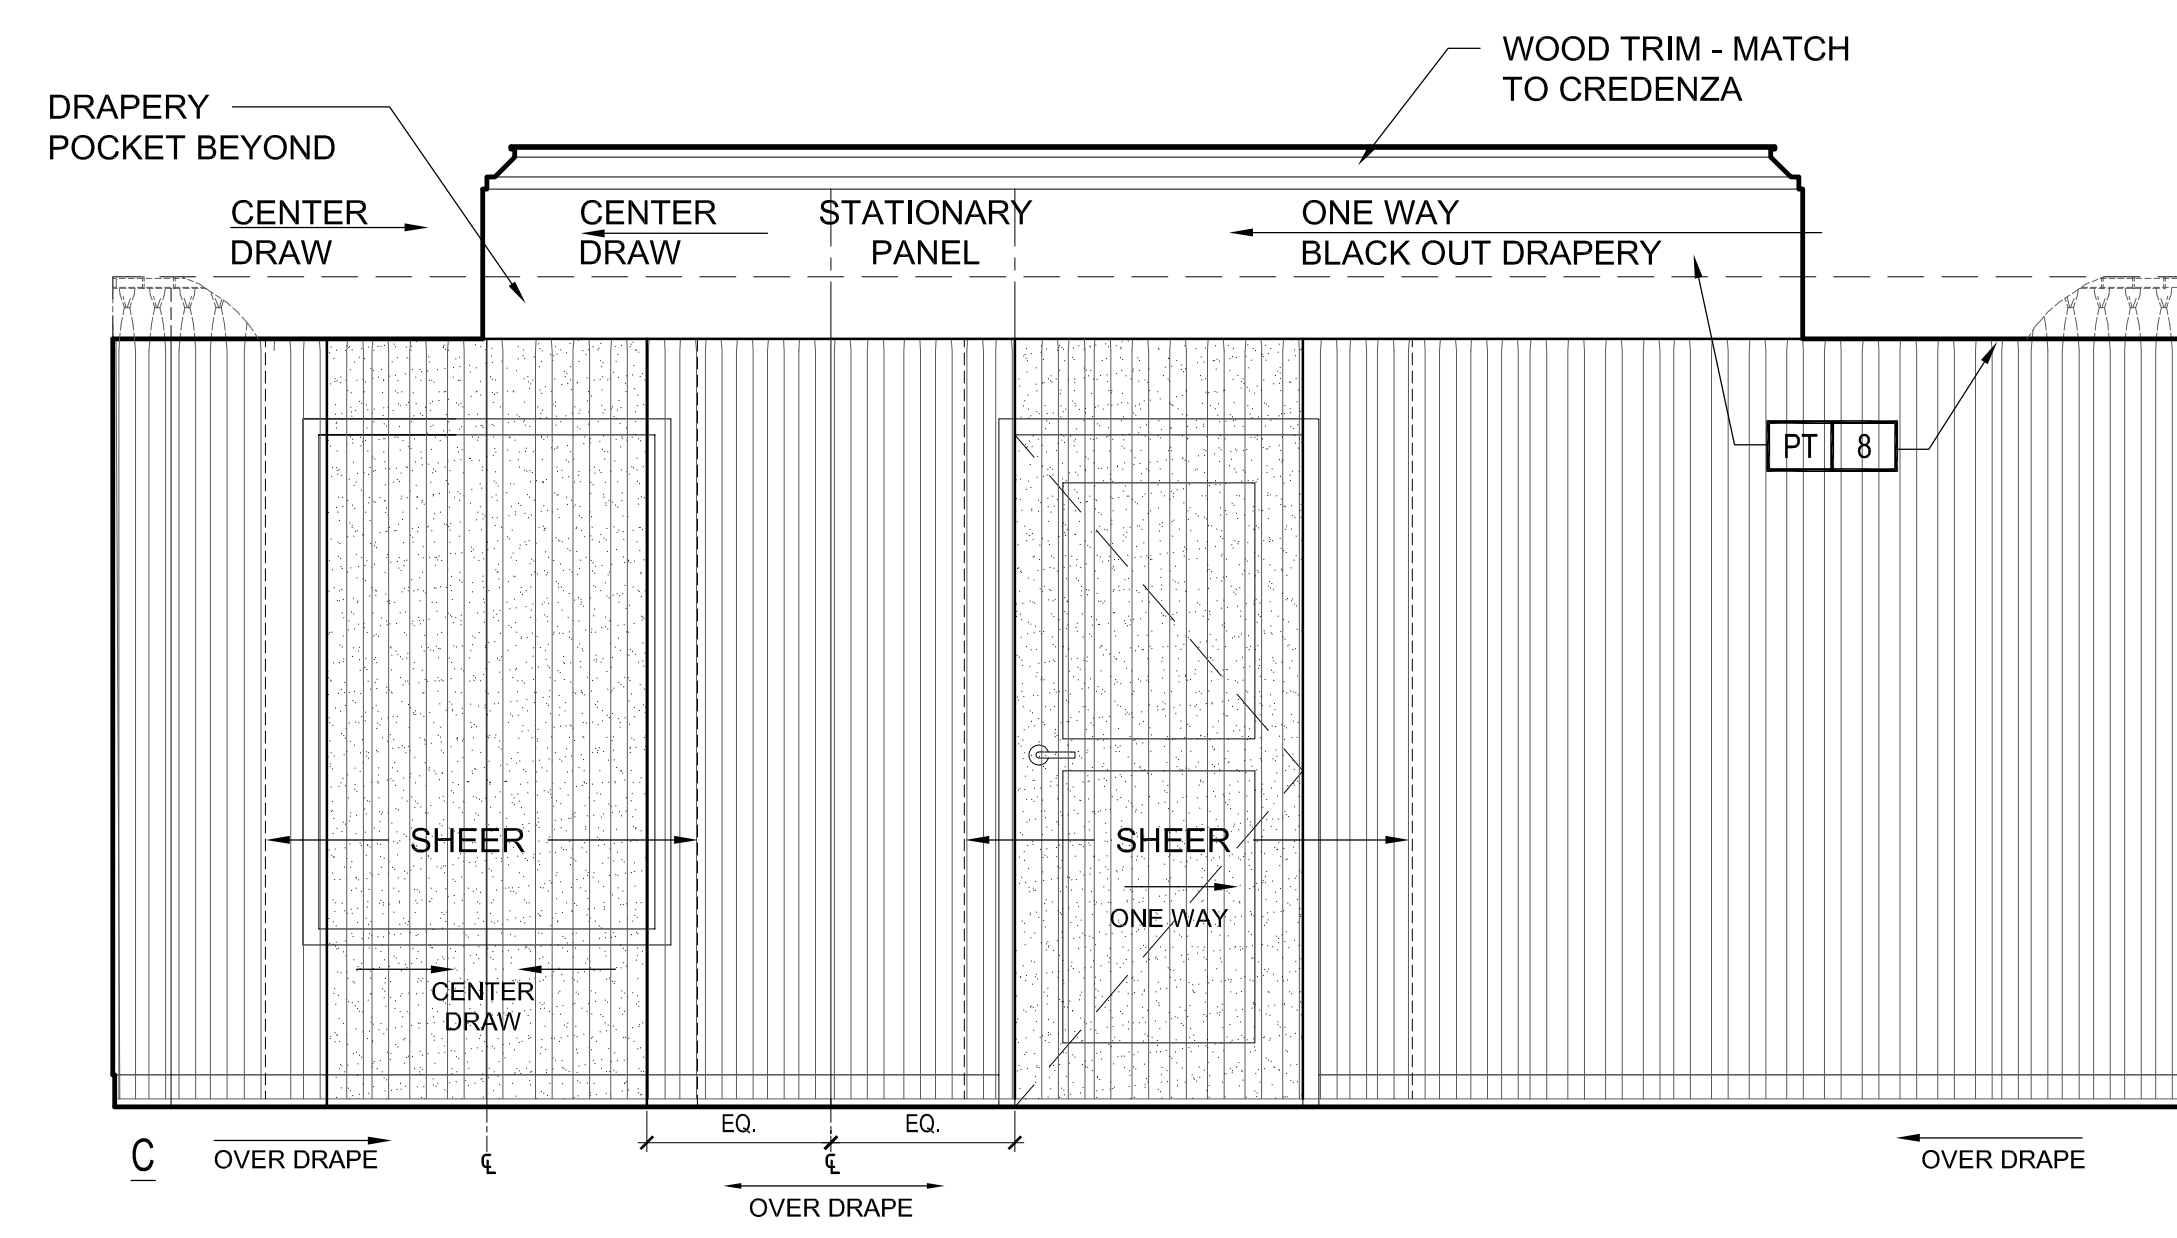
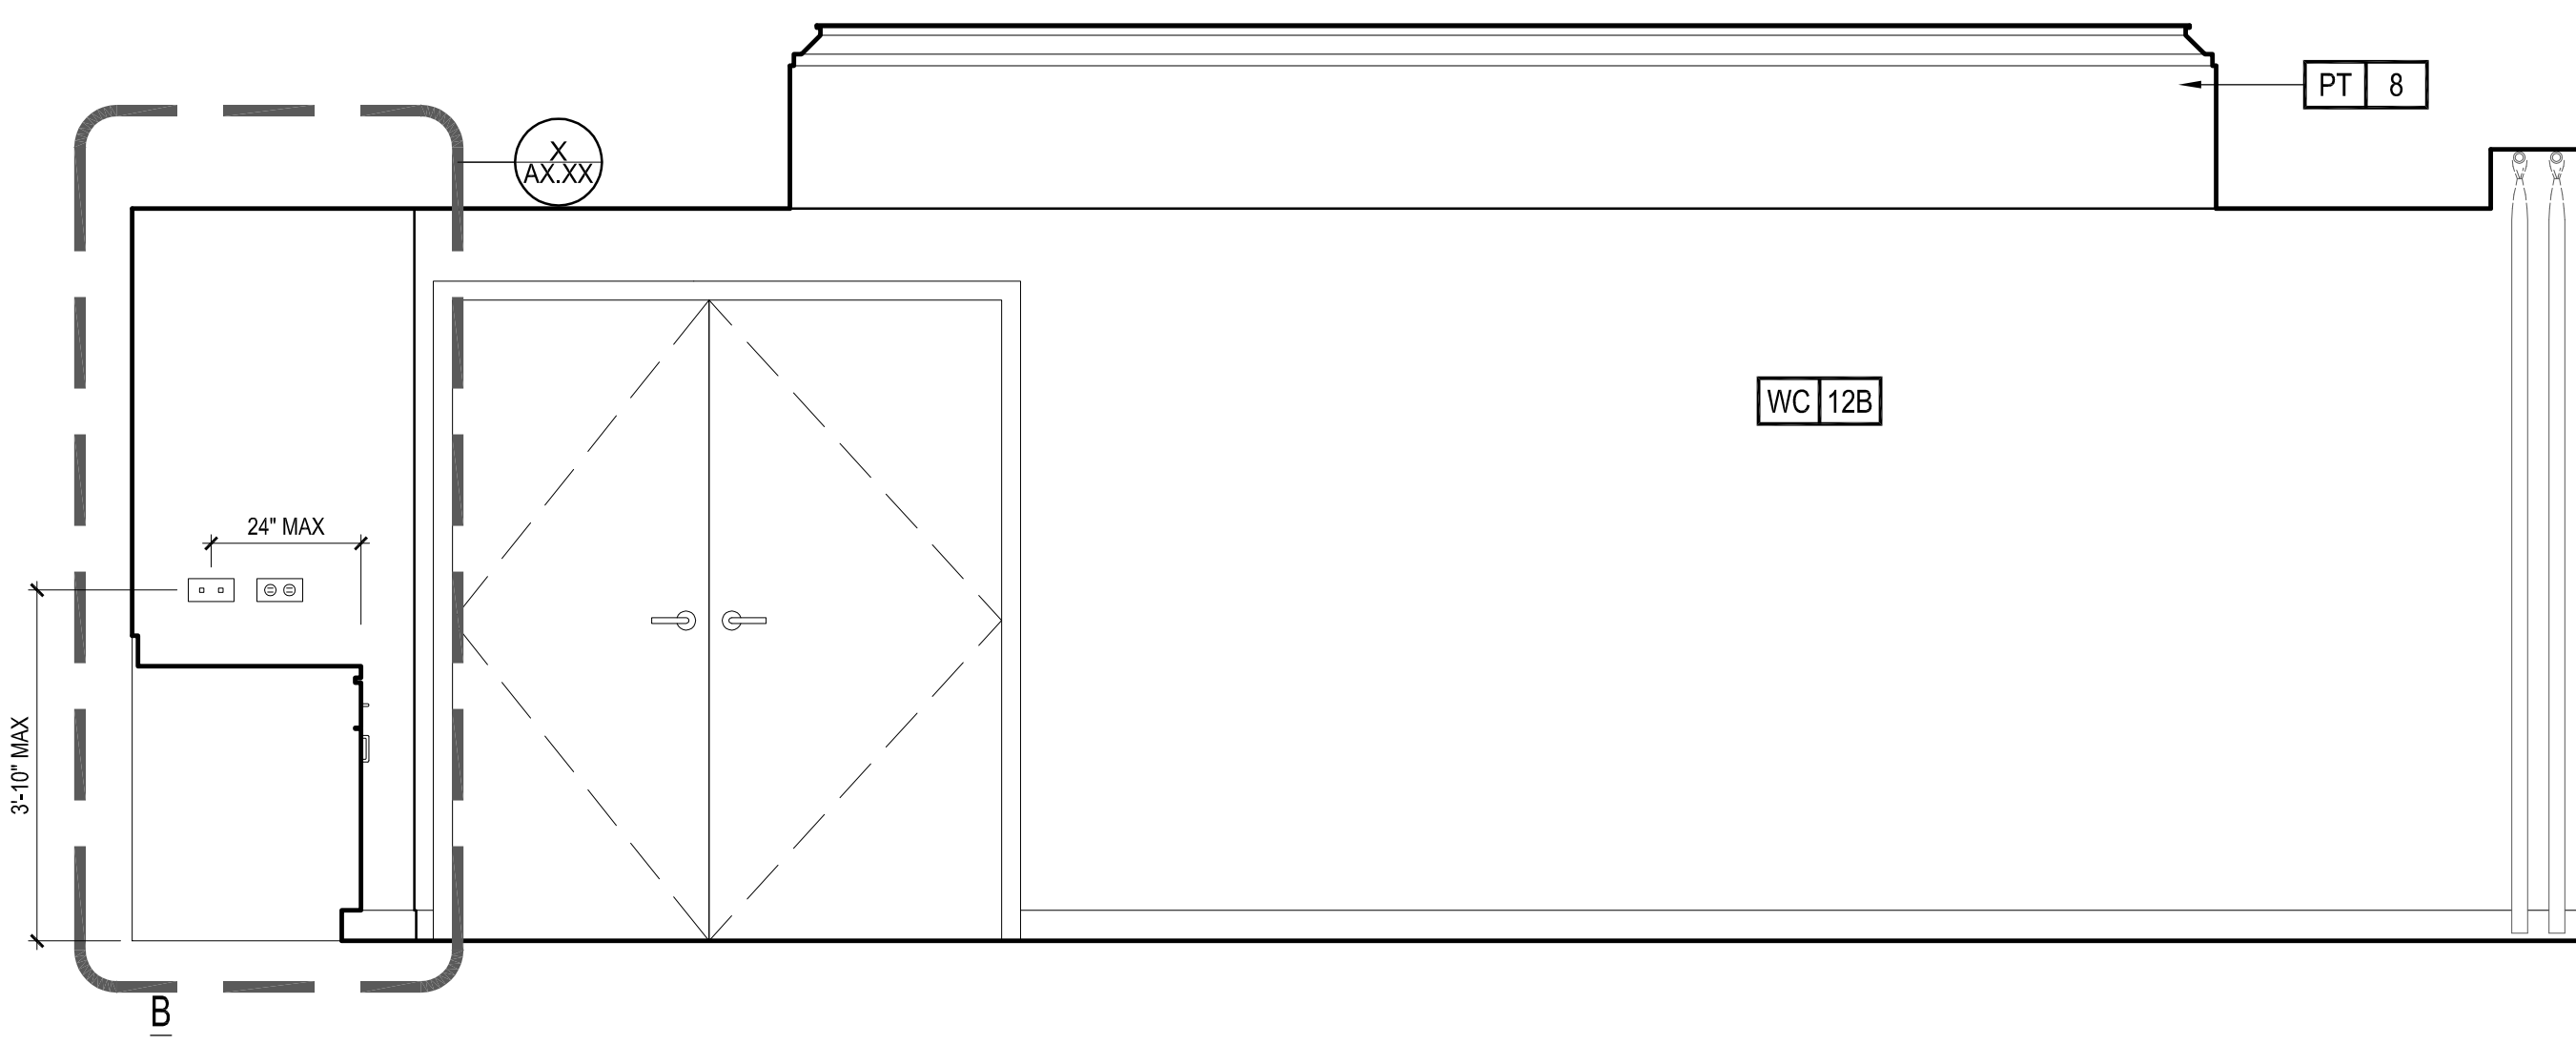
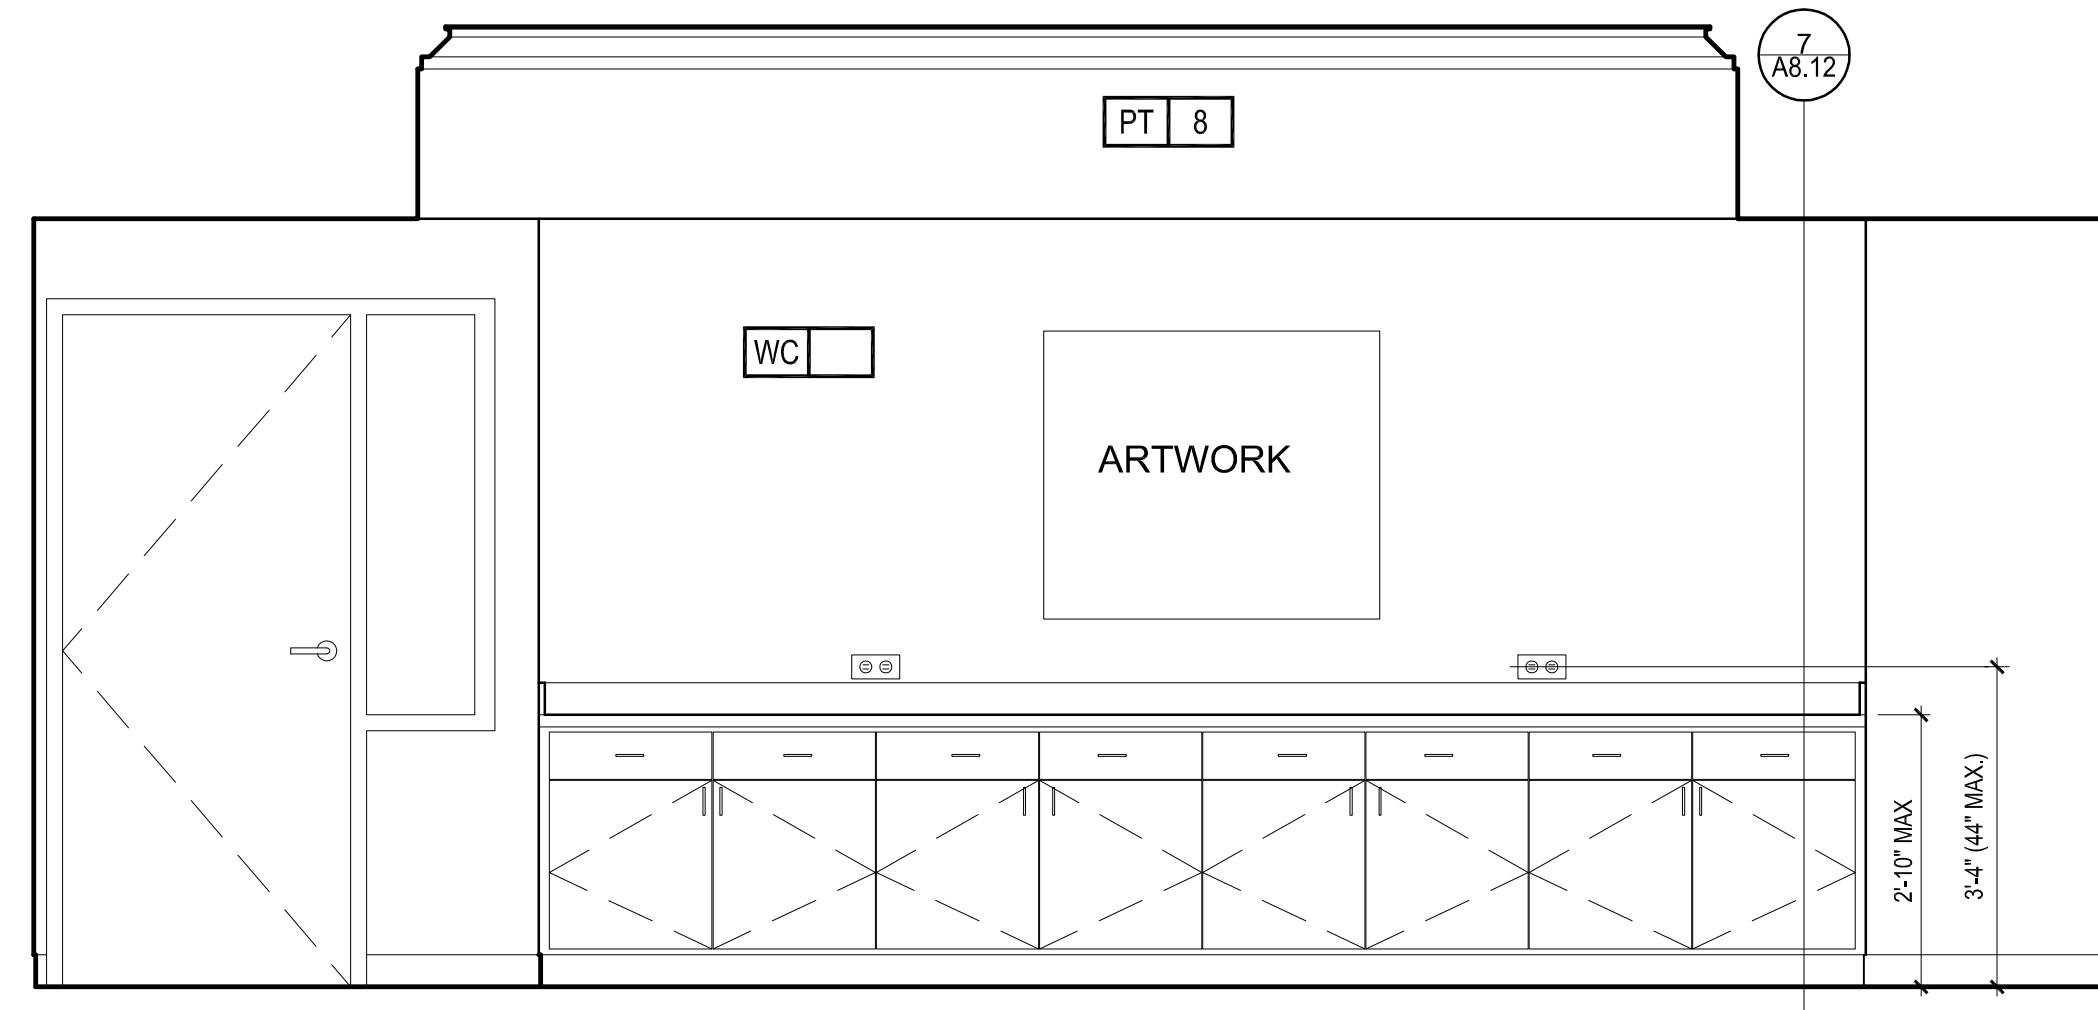
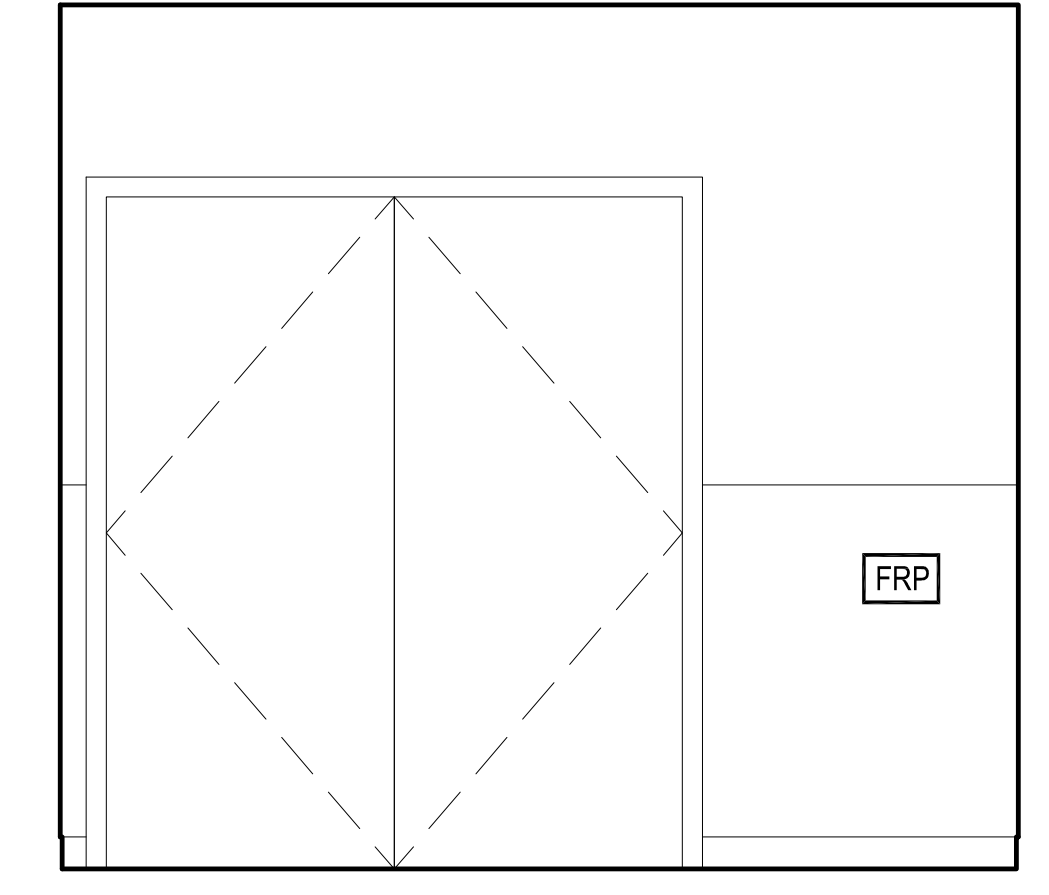
 
 







A
B
C
D
E
F
G
H
I
J
K
L
M
N
O
P
Q
R
S
T
U
V

 


1 MEETING ROOM 013
1/2"=1'-0"

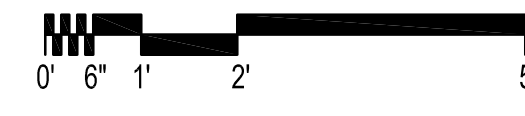

2 MEETING ROOM STOR. 015
1/2"=1'-0"

  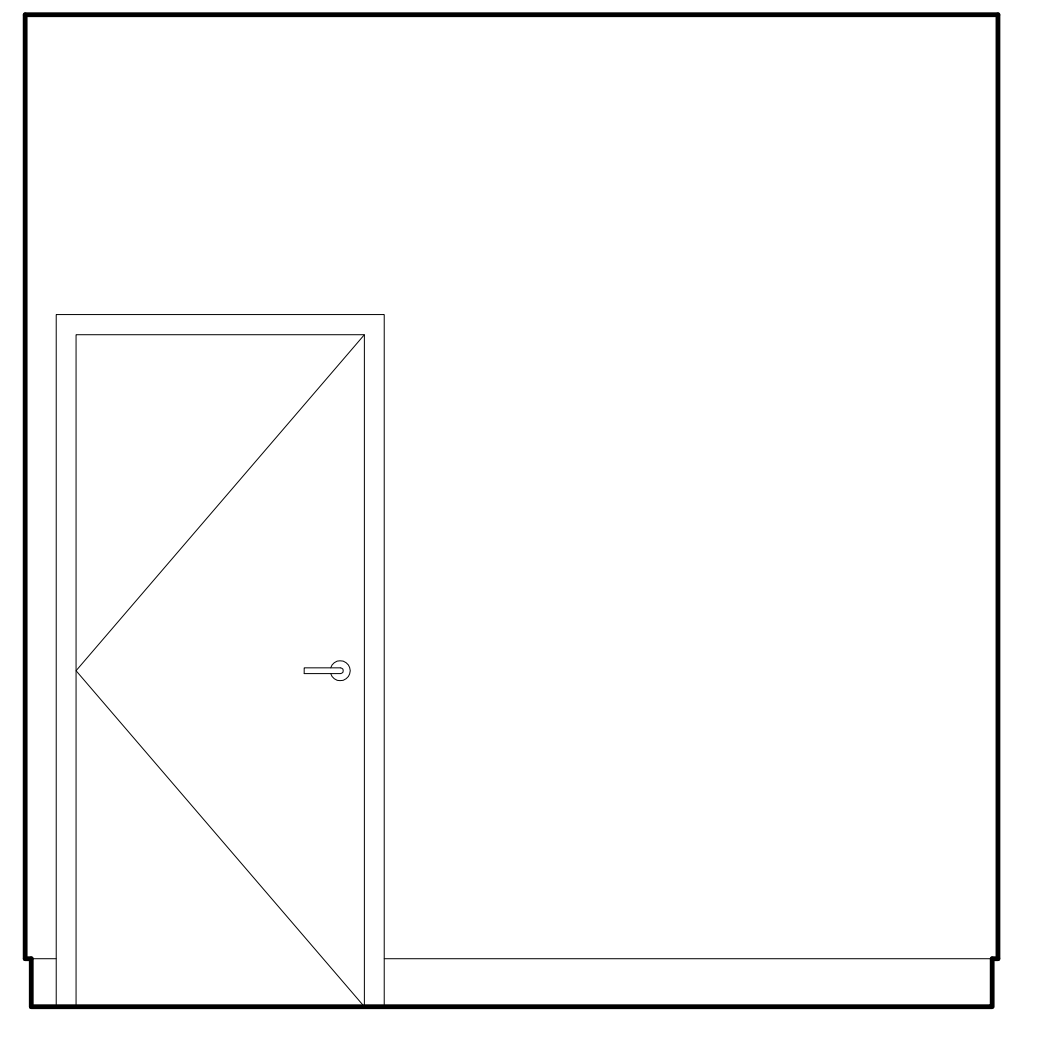 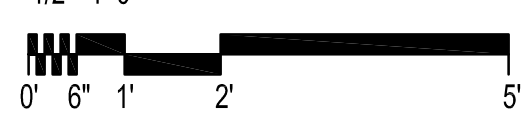

3 MECH. 016
1/2"=1'-0"

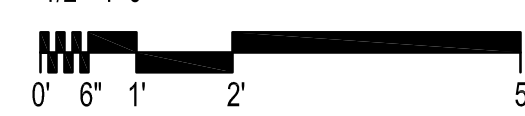

KEY NOTES:

- 1. XXX

GENERAL NOTES:

- 1. XXX