


1 Ground Floor
1 : 20

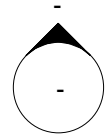

Dermot Meaney

9 Cindy Court, Bright 3741

No.	Description	Date

Dermot Meaney


Office Cabinets

Office Cabinets - Plan

Project number	CCrt260918
Date	26-09-2018
Drawn by	Author
Checked by	Checker

A100

Scale 1 : 20

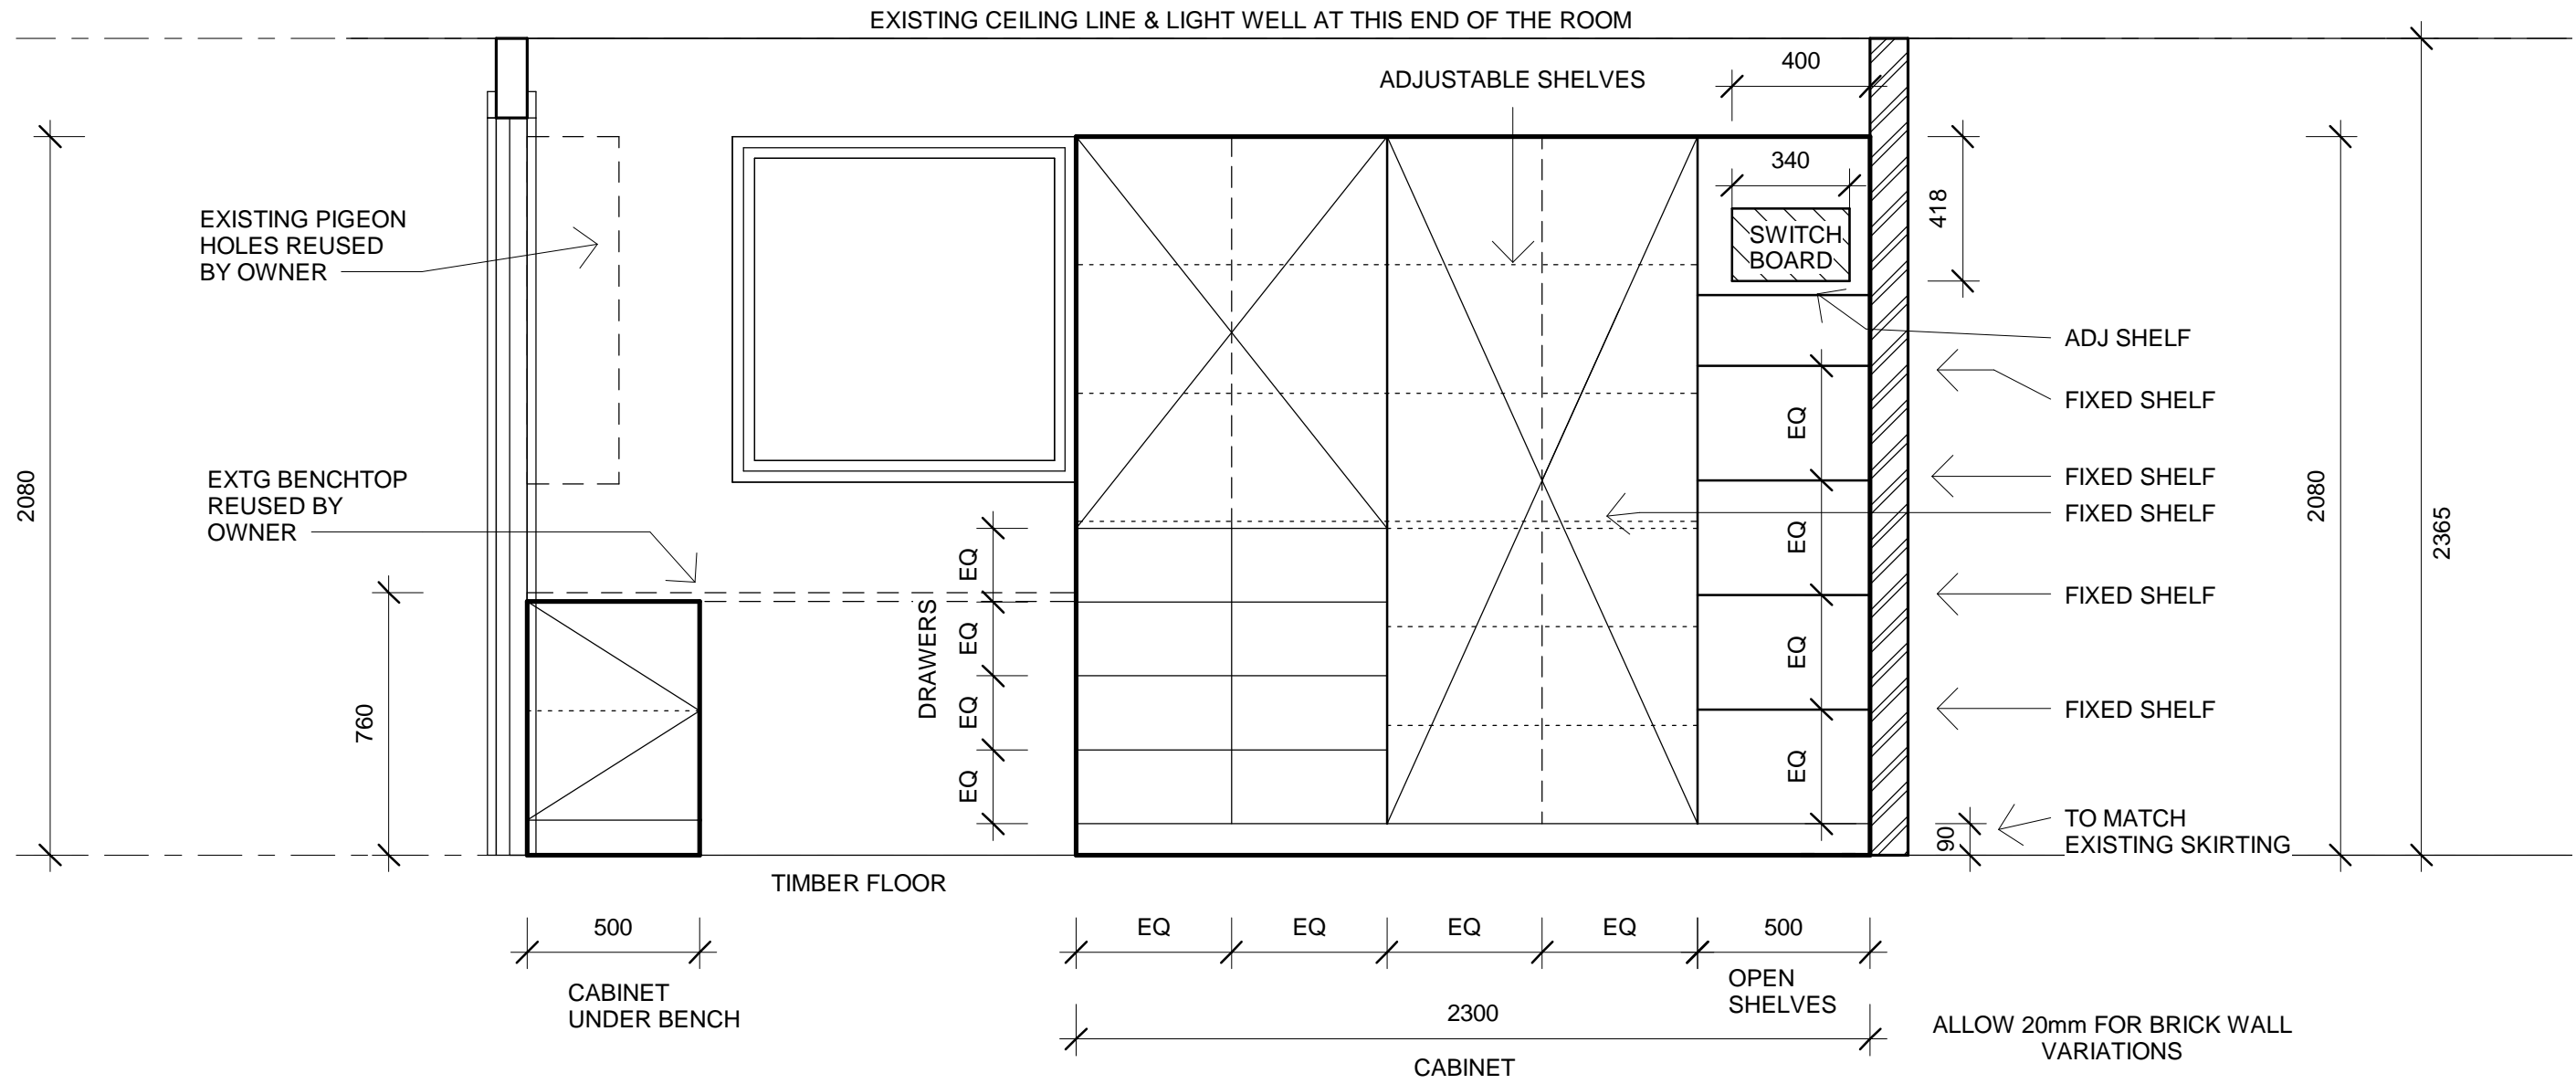

1 Section 1
1 : 20

Dermot Meaney
9 Cindy Court, Bright 3741

No.	Description	Date

Dermot Meaney
Office Cabinets

Office Cabinets - Elevation		
Project number	CCrt260918	A101
Date	26-09-2018	
Drawn by	Author	Scale
Checked by	Checker	
		1 : 20