


SOUTH ELEVATION



ROOF PLAN

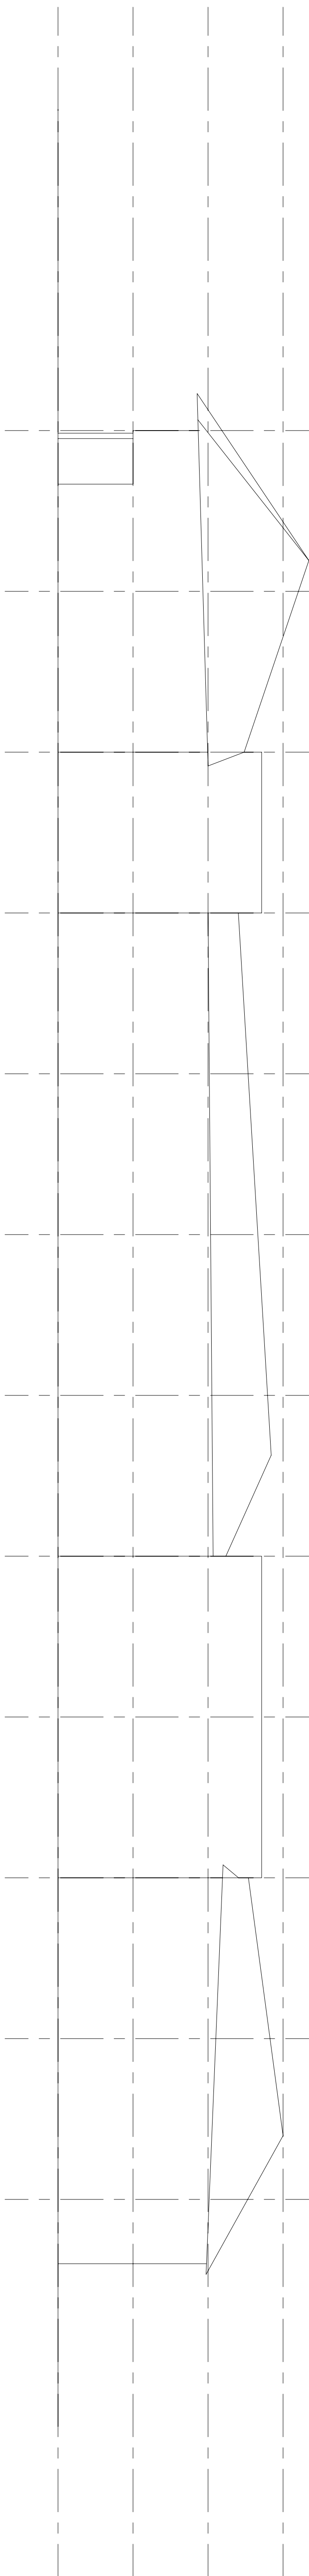