


Floor Schedule		
Comments	Area	
Living Area	3056 SF	
Garage Area	586 SF	
Entry Courtyard Area	318 SF	
Covered Patio Area	154 SF	
	4113 SF	

WINDOWS SCHEDULE					
Type Mark	Rough Opening		Manufacturer	Description	Count
	Width	Height			
65	6' - 3"	4' - 10"	Lawson	2-2455H Egress	1
66	6' - 3"	6' - 0"	Lawson	2-265H Egress	3
77	3' - 2"	4' - 10"	Lawson	2455H Egress	5
79	2' - 3"	4' - 1"	Lawson	1/2 345H	2
80	2' - 3"	3' - 1"	Lawson	1/2 335H	1
106	2' - 3"	4' - 10"	Lawson	2455H Egress	3
111	6' - 1"	2' - 0"	Lawson	6'0 x 2'0 Fixed Glass	2
128	9' - 6"	6' - 0"	Lawson	3-265H	1
Grand total					18
					66' - 6"

DOOR SCHEDULE					
Mark	Description	Rough Width	Rough Height	Finish Comments	Count
1	2-3080 Metal Front Door	6' - 6"	8' - 3"	Metal Front Door Right-hand active / no recess	1
2	2080 Raised Panel Door			Interior Doors	1
3	2088 Bi-Fold Door			Case Opening	2
5	2680 Bi-Fold Door			Case Opening	2
6	2888 Bi-Fold Door			Case Opening	1
7	2880 Raised Panel Door			Interior Doors	10
8	3680 Bi-Fold Door			Case Opening	1
9	2-2080 Bi-Fold Door			Case Opening	1
10	2-2688 Bi-fold Door			Case Opening	3
11	6080 Sliding Glass Door XX	6' - 3"	8' - 0"	3/4" recess slab	1
12	12080 Sliding Glass Door OXXO	12' - 3"	8' - 0"	3/4" recess slab	1
13	8080 O.H. Garage Door	8' - 0"	8' - 0"	3/4" recess slab	1
14	16080 O.H. Garage Door	16' - 0"	8' - 0"	3/4" recess slab	1
15	2088 Bi-Fold Door				1
Grand total					27

GENERAL NOTES

- ALL WINDOWS AND SLIDING DOOR GLASS SHALL BE _____ PER ENERGY CALCS.
- OMITTED
- DRYER MUST VENT TO OUTSIDE.
- SET HOTWATER HEATER AT FIN. FLR. LEVEL
- ALL MECHANICAL FANS MUST BE VENTED TO OUTSIDE.
- ALL BATH ROOM FLOOR AND BASE SHALL BE IMPERVIOUS MATERIAL WHERE REQUIRED BY LOCAL BUILDING CODE.
- HVAC CONTRACTOR TO PROVIDE ELECTRICAL BREAKERS IN AIR HANDLER.
- ALL BATHROOM FIXTURE OUTLETS TO BE 80" AFF OR AS PER BUILDER SPECIFICATIONS
- PROVIDE RECEPTAC FOR MICRO/HOOD FAN 65" A.F.F. CENTER RANGE SPACE.
- SMOKE DETECTORS SHALL BE HARD WIRE 110V W/ BATTERY BACK UP. MULTIPLE DETECTORS SHALL BE INTERCONNECTED.
- EGRESS WINDOWS SHALL HAVE A CLEAR OPENING OF NOT LESS THAN 20 INCHES IN WIDTH, 24 INCHES IN HEIGHT, AND 5.7 SQ.FT. IN AREA. THE BOTTOM OF THE OPENING SHALL BE NOT MORE THAN 44" OFF THE FLOOR.

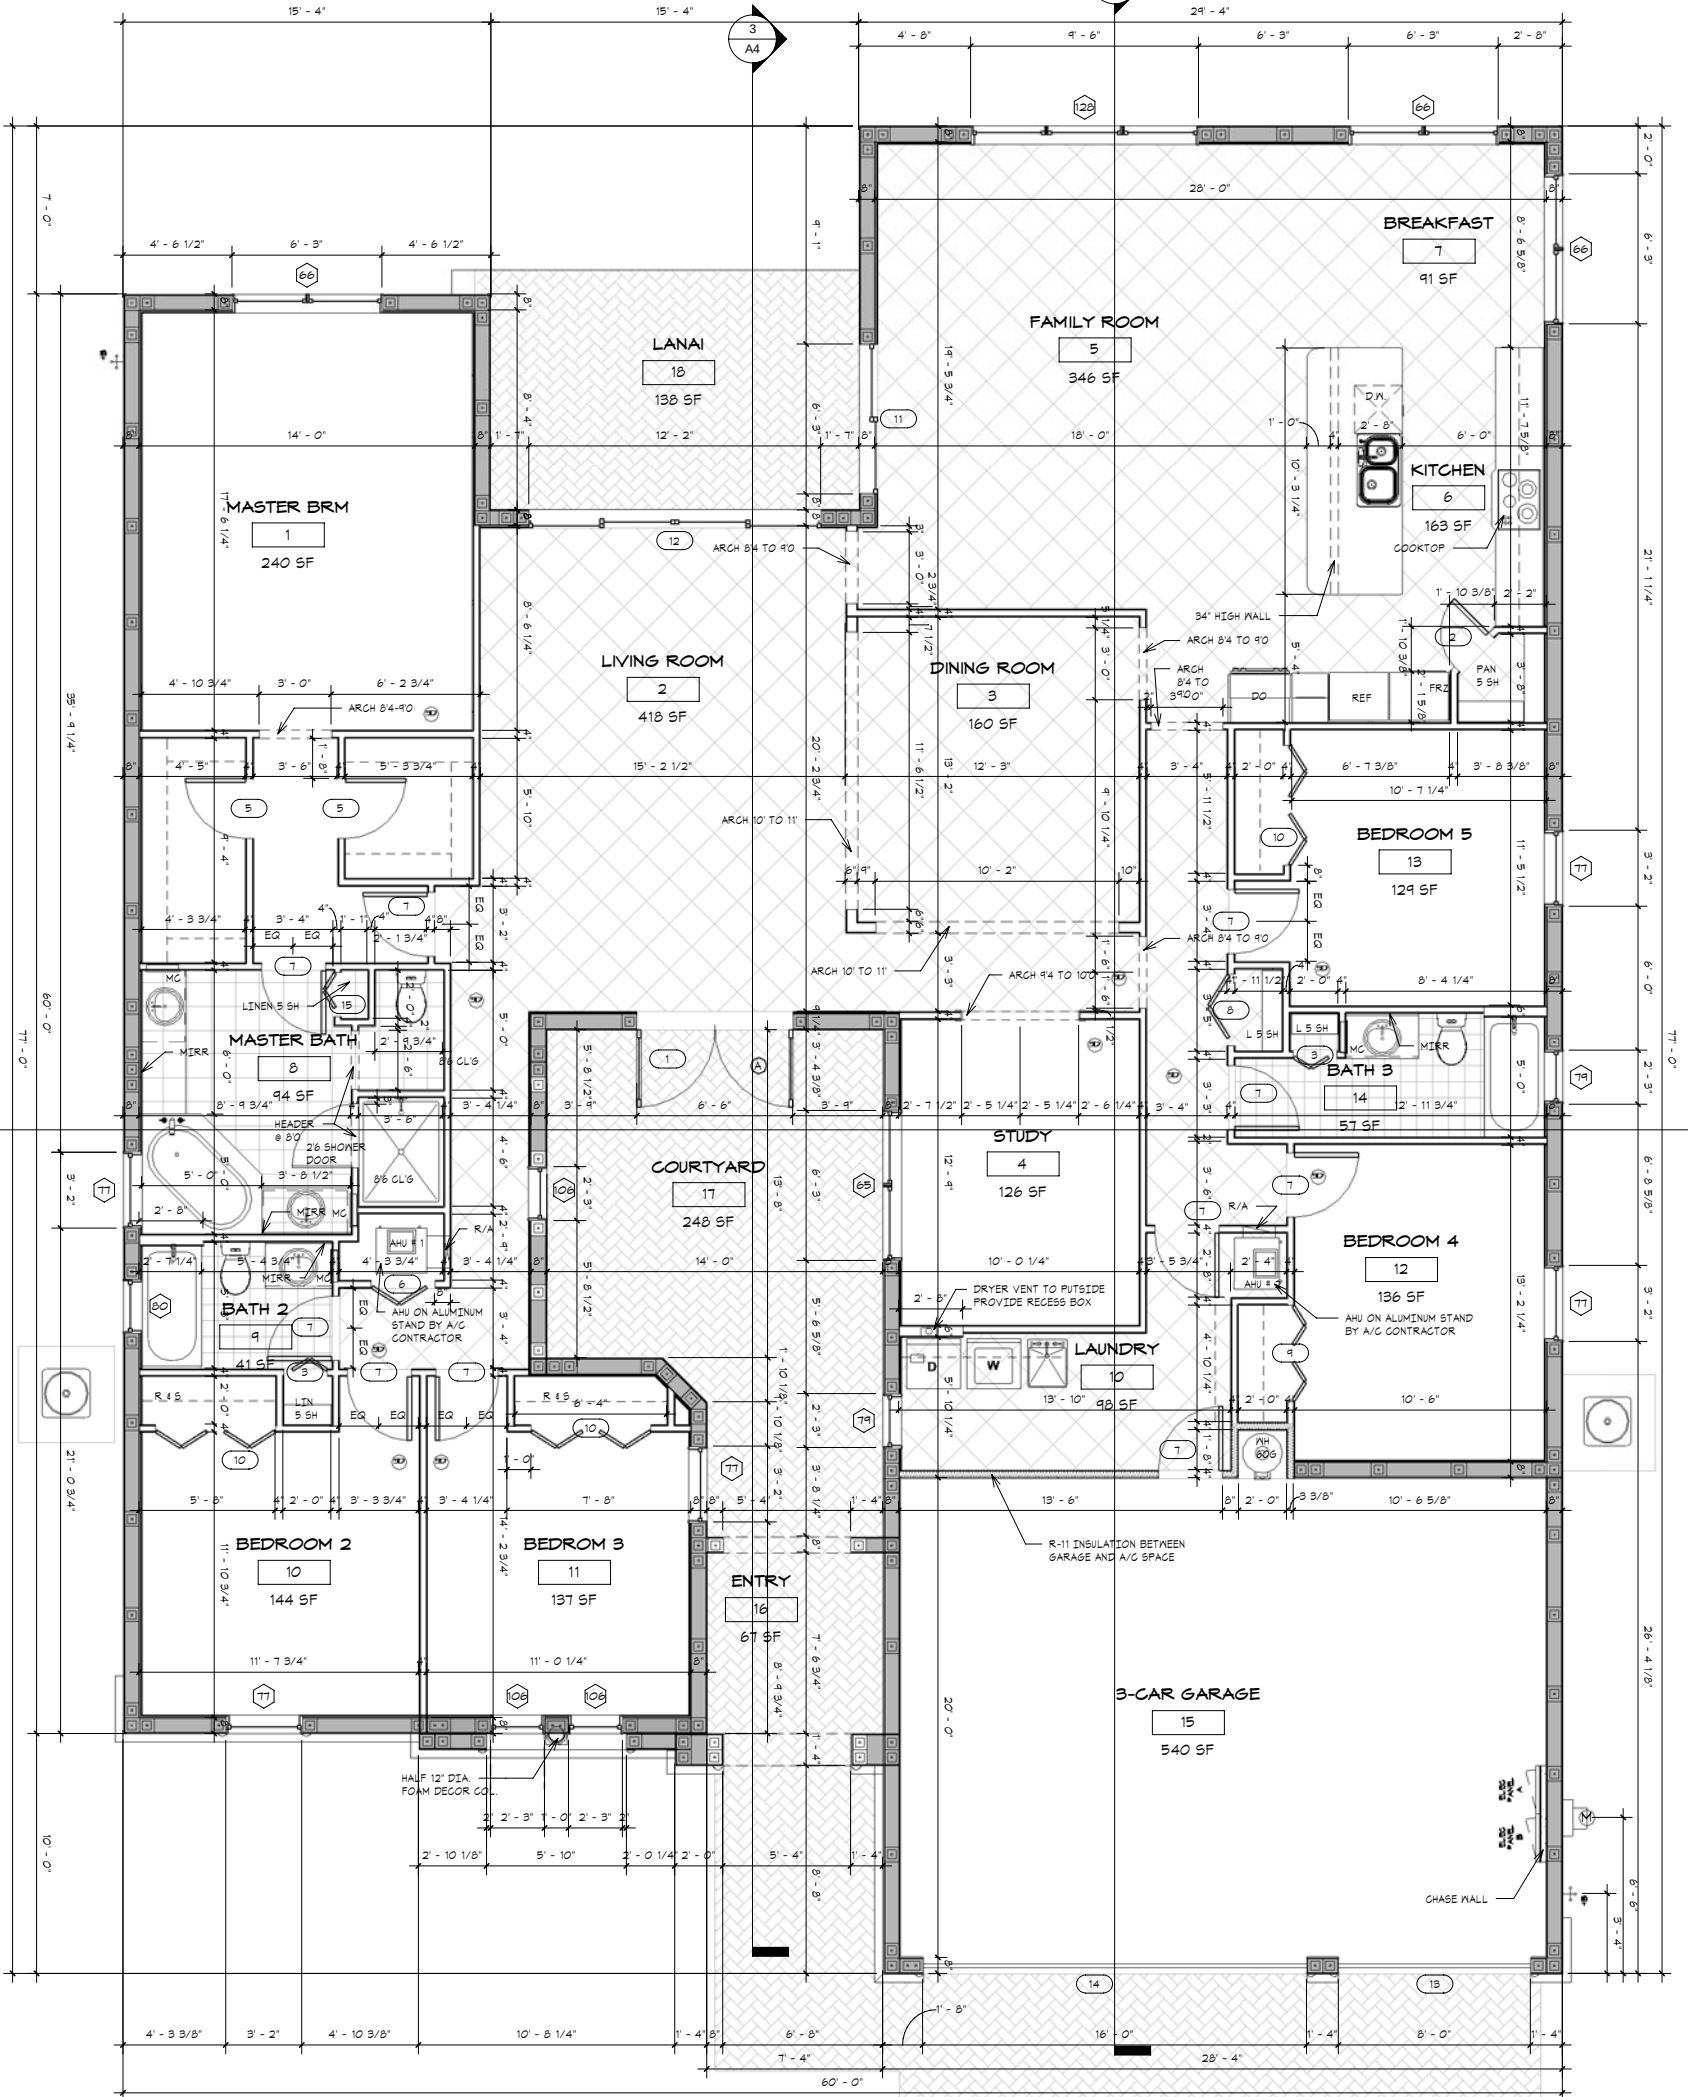

1 FLOOR PLAN
1/4" = 1'-0"