


Basics  
View  
Architectural  
Drafting  
Mechanical

Harvard B1 Mechanical- 0710801 TMARTIN (82508...)

- MECHANICAL EXISTING
  - MECHANICAL GLYCOL PIPING
  - MECHANICAL HW AND CONDENSAT
- Ceiling Plans
  - 1 - Ceiling Mech
- 3D Views
  - 3D MECHANICAL
  - EXISTING 3D MECHANICAL
  - NEW CONSTRUCTION 3D MECHANI
- Drafting Views (Detail)
  - M1B1 Notes
  - M3B1A Notes
  - M3B1B Notes
  - MD1B1 Notes
- Plumbing
  - Floor Plans
    - EXISTING PLUMBING
    - NEW PLUMBING - Above Floor
    - NEW PLUMBING - Underfloor
  - 3D Views
    - 3D PLUMBING
- Legends
- Schedules/Quantities
- Sheets (all)
  - E101 - Lighting Plan
  - E301 - Power Plan
  - F001 - FIRE PROTECTION LEGEND, NOTES, ABE
  - F1B1 - FIRE PROTECTION SPRINKER FLOOR PL
  - Floor Plan: NEW FIRE PROTECTION
  - FD1B1 - FIRE PROTECTION DEMOLITION PLAN
  - Floor Plan: EXISTING FIRE PROTECTION
  - FP201 - FIRE PROTECTION SCHEDULES AND DE
  - M1B1 - MECHANICAL DUCTWORK PLAN
    - Drafting View: M1B1 Notes
    - Floor Plan: MECHANICAL DUCTWORK PLA
  - M3B1A - MECHANICAL B1 LEVEL CHILLED WATE
    - Drafting View: M3B1A Notes
    - Floor Plan: MECHANICAL CHW PIPING
  - M3B1B - MECHANICAL B1 LEVEL GLYCOL WATE
    - Drafting View: M3B1B Notes
    - Floor Plan: MECHANICAL GLYCOL PIPING
  - M3B1C - MECHANICAL HW AND CONDENSATE F
  - M501 - MECHANICAL MACHINE ROOM ENLARGE
  - MD1B1 - MECHANICAL B1 LEVEL DEMOLITION F
    - Drafting View: MD1B1 Notes
    - Floor Plan: MECHANICAL DEMOLITION PL
  - P001 - PLUMBING LEGEND, NOTES, ABBREVIAT
  - P1B1A - PLUMBING WATER PIPING PLAN
    - Floor Plan: NEW PLUMBING - Above Floor
    - Floor Plan: NEW PLUMBING - Underfloor
  - P301 - PLUMBING RISER DIAGRAMS
  - P401 - PLUMBING SCHEDULES AND DETAILS
  - PD1B1 - PLUMBING DEMOLITION PLAN
    - Floor Plan: EXISTING PLUMBING
- Families
- Groups
  - Detail
  - Model
- Revit Links

Piping  
Plumbing  
Fire Protection

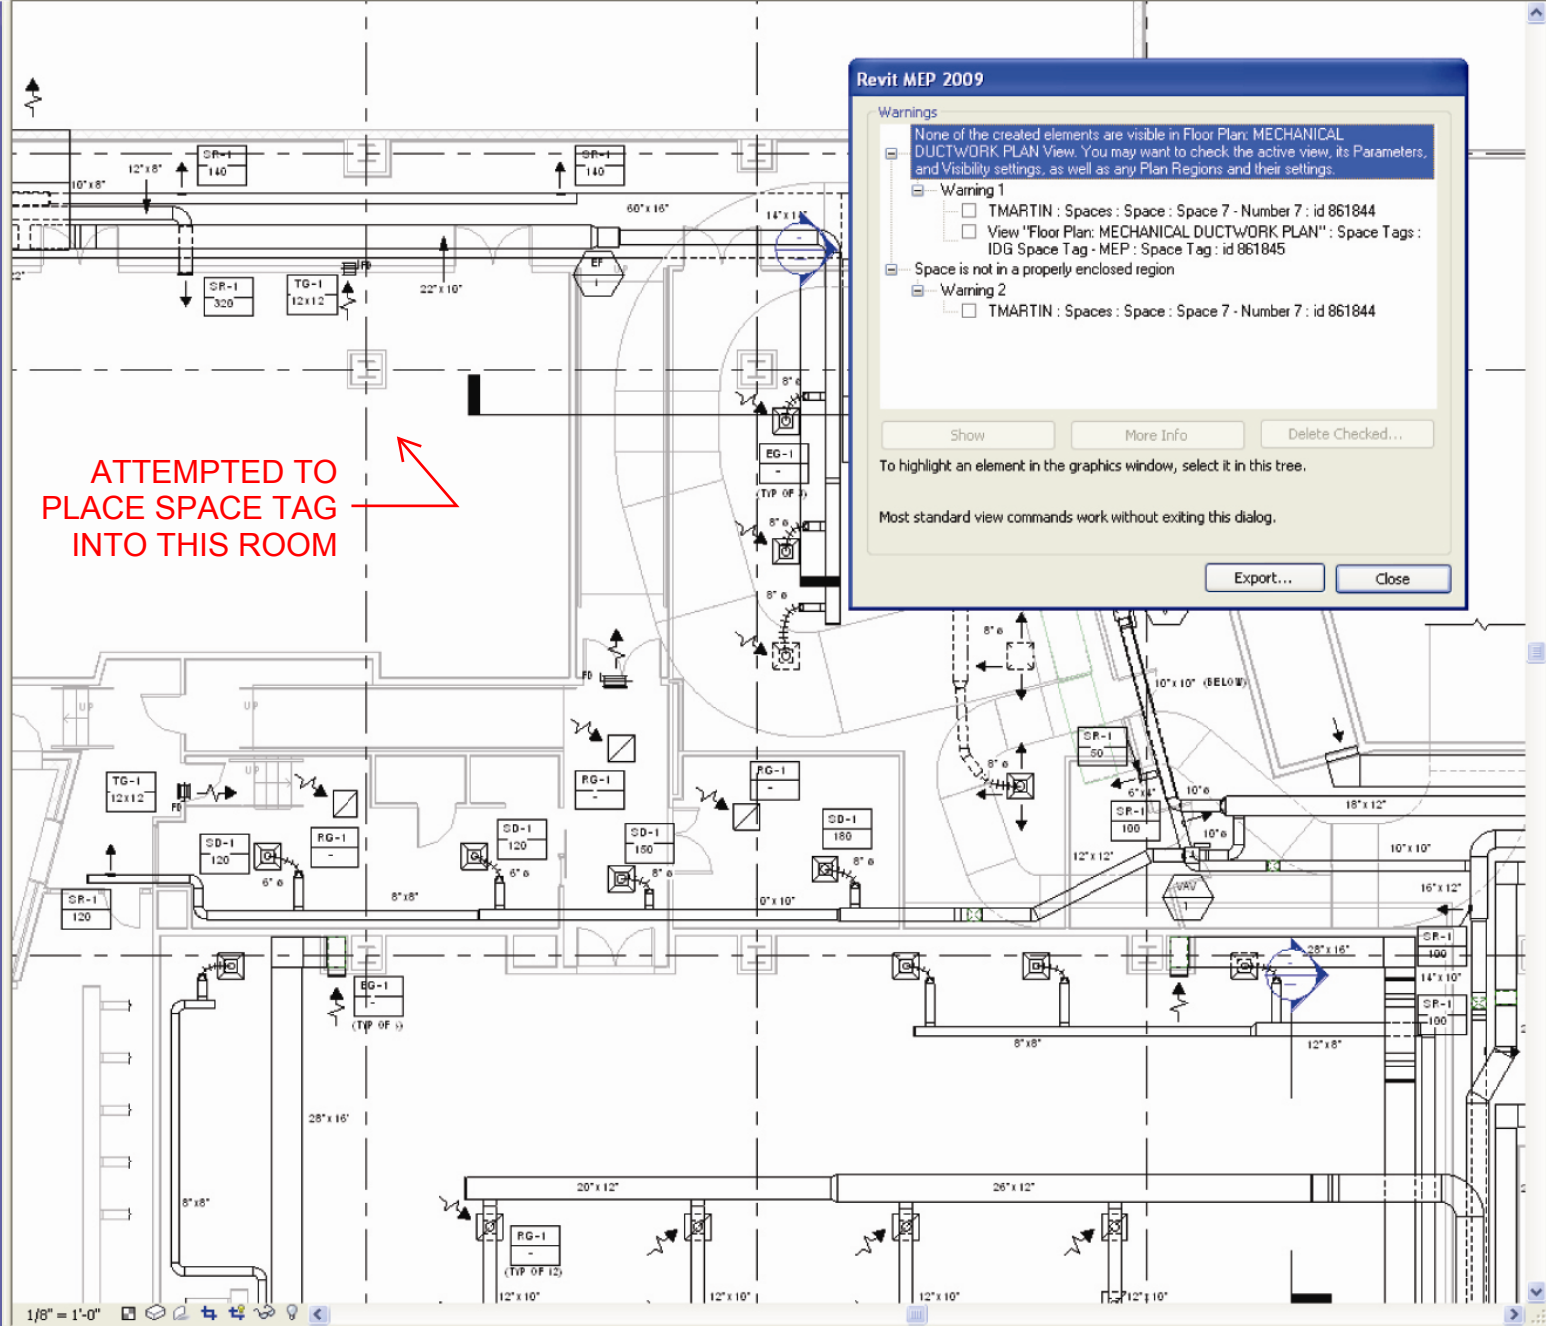

Revit MEP 2009

Warnings

None of the created elements are visible in Floor Plan: MECHANICAL DUCTWORK PLAN View. You may want to check the active view, its Parameters, and Visibility settings, as well as any Plan Regions and their settings.

- Warning 1
  - TMARTIN : Spaces : Space : Space 7 - Number 7 : id 861844
  - View "Floor Plan: MECHANICAL DUCTWORK PLAN" : Space Tags : IDG Space Tag - MEP : Space Tag : id 861845
- Space is not in a properly enclosed region
- Warning 2
  - TMARTIN : Spaces : Space : Space 7 - Number 7 : id 861844

Show More Info Delete Checked...

To highlight an element in the graphics window, select it in this tree.

Most standard view commands work without exiting this dialog.

Export... Close