




① H1-1 FRONT ELEVATION SCALE

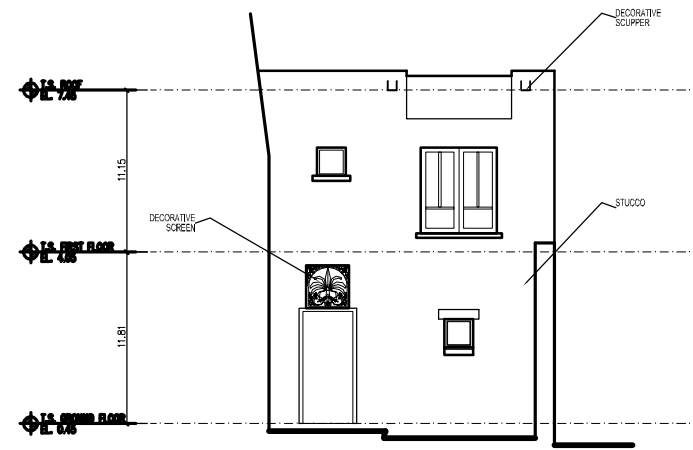


①A H1-1 ENTRY COURT ELEVATION SCALE

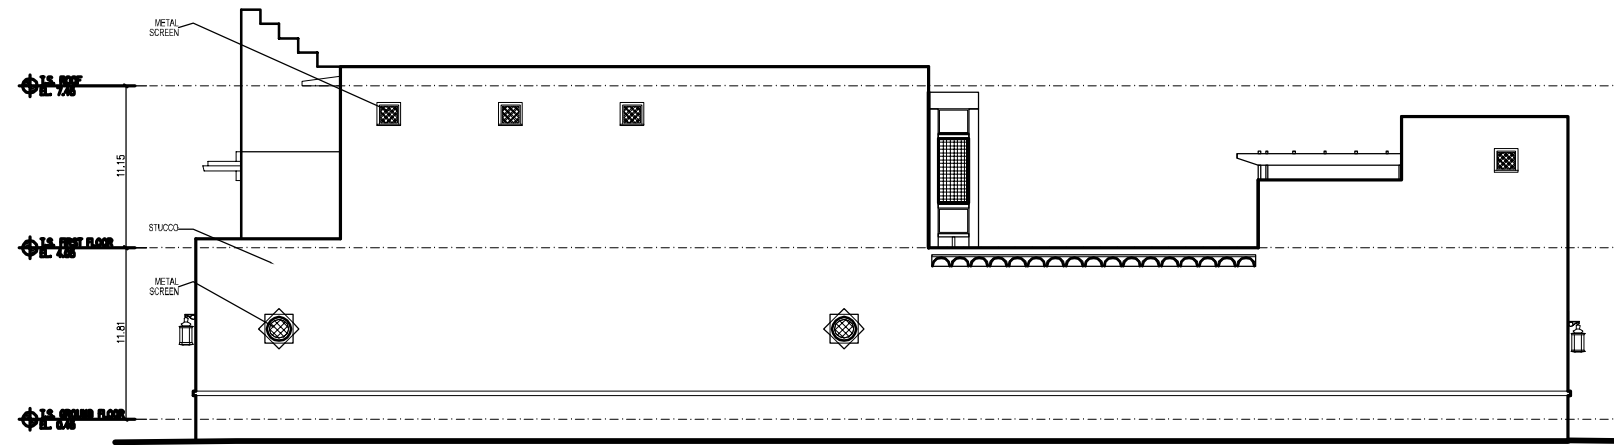

② H1-1 RIGHT ELEVATION SCALE

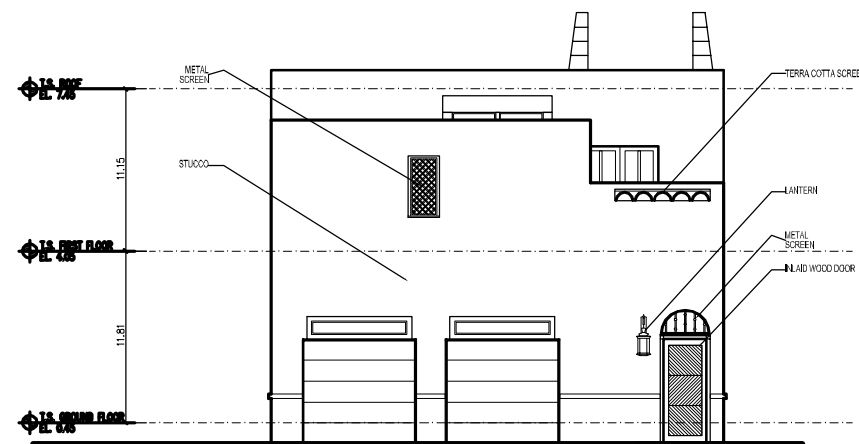

③ H1-1 BACK ELEVATION SCALE

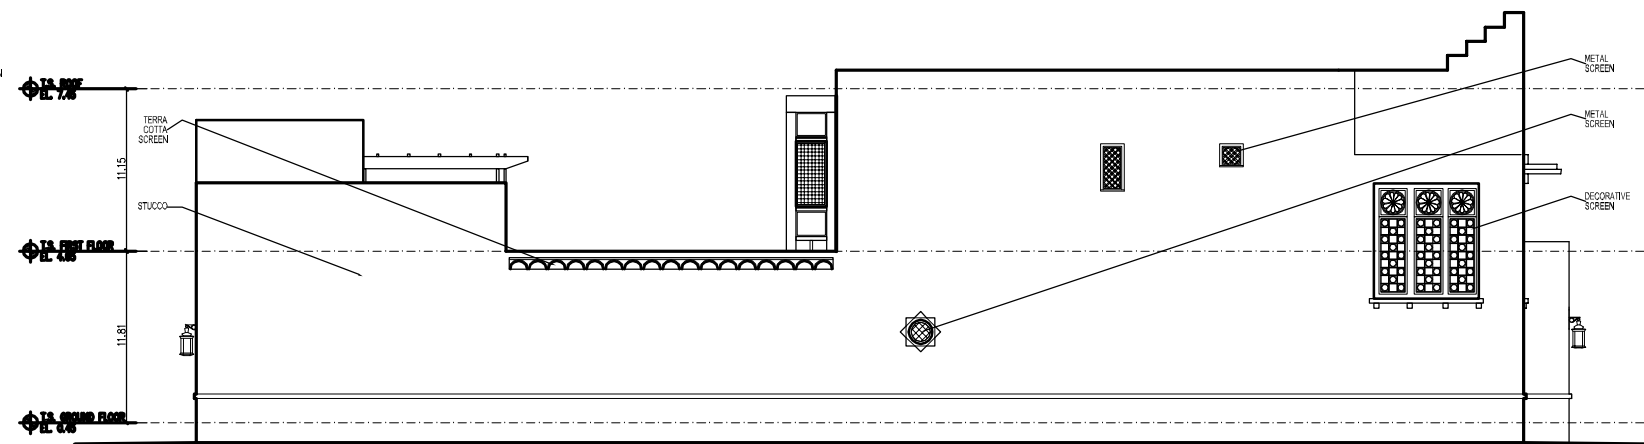

④ H1-1 LEFT ELEVATION SCALE