


1a

435 x 1200mm
RC UPSTAND
BEAM

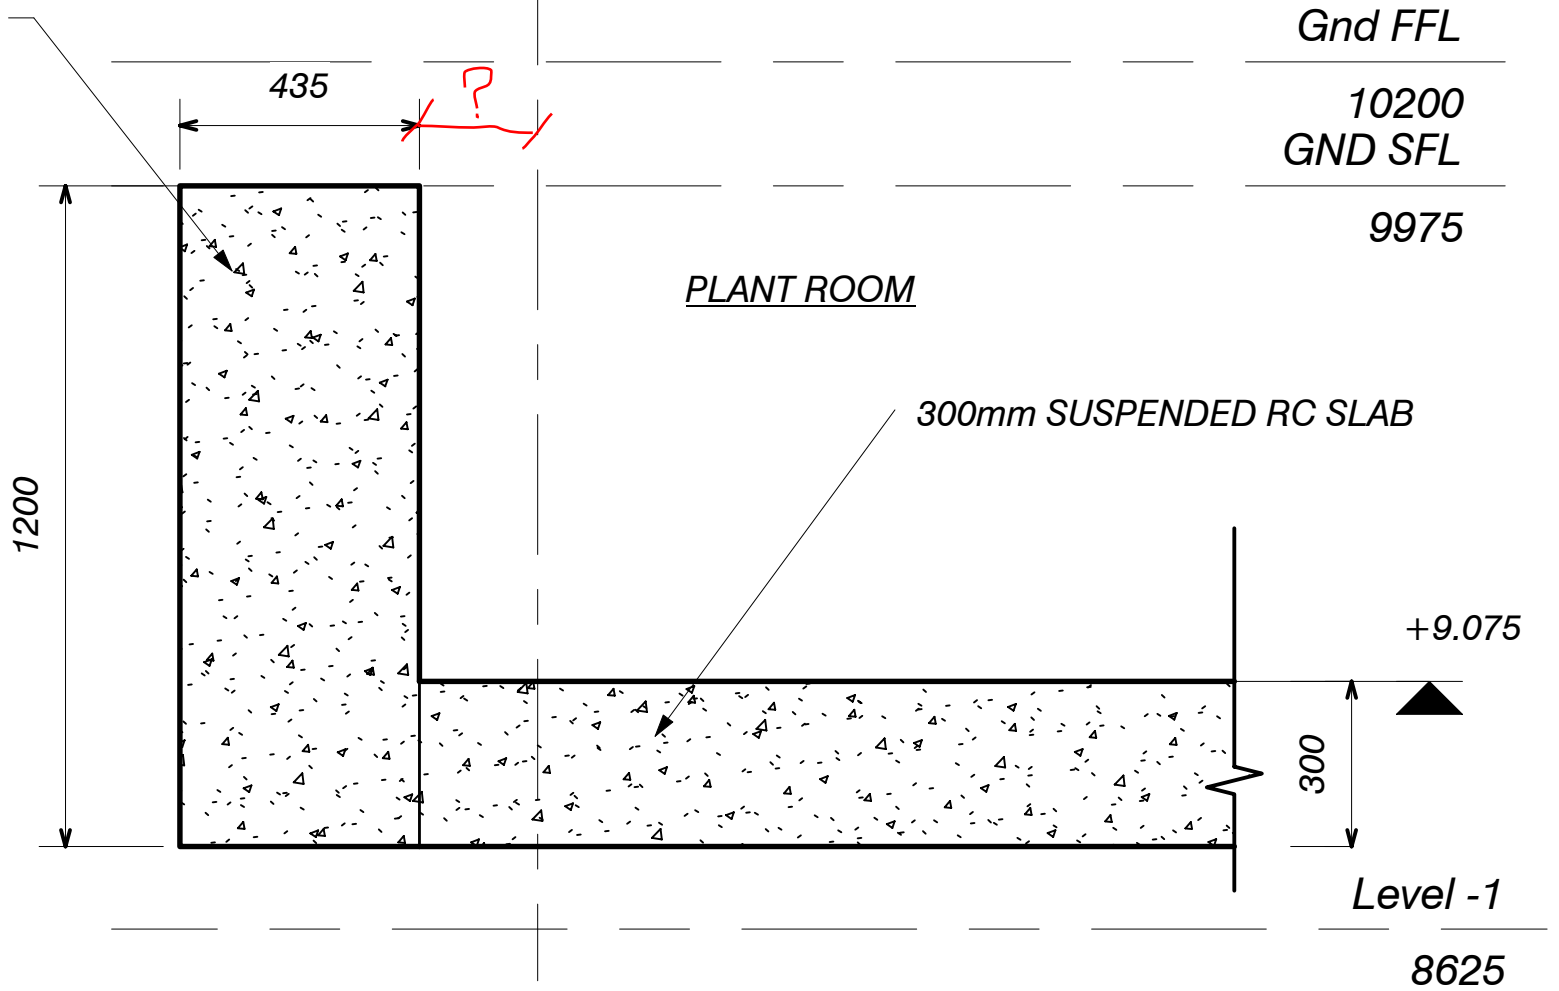

Gnd FFL

10200
GND SFL

9975

PLANT ROOM

300mm SUSPENDED RC SLAB

+9.075

300

Level -1

8625