






EXISTING BUILDING

CAPPING BEAM, BORED PILE AND GROUND ANCHOR SCHEDULE

	WALL TYPE 1	WALL TYPE 2	WALL TYPE 3	WALL TYPE 4	-
	600mm DIA 	600mm DIA 	600mm DIA 	600mm DIA 	-
	-	-	-	-	-
	1500mm MAX	2400mm MAX	2000mm MAX	1800mm MAX	-
	????mm MIN	????mm MIN	????mm MIN	????mm MIN	-
	?? MPa	?? MPa	?? MPa	?? MPa	-
	150mm	150mm	150mm	150mm	-
	SL81 MESH CENTRAL	SL81 MESH CENTRAL	SL81 MESH CENTRAL	SL81 MESH CENTRAL	-
	?? MPa	?? MPa	?? MPa	?? MPa	-
	600 DEEP x 600 WIDE	600 DEEP x 600 WIDE	600 DEEP x 600 WIDE	600 DEEP x 600 WIDE	-
	-	-	-	-	-
	-	-	-	-	-
	?? MPa	?? MPa	?? MPa	?? MPa	-
LOAD	400 kN	330 kN	N/A	N/A	-
LOAD	100 kN	300 kN	N/A	N/A	-

ALL DRIVES FOR SHOTCRETE WALLS. TYPICAL.
 REINFORCEMENT 900mm MIN. COG 600mm AT CORNERS. TYPICAL.

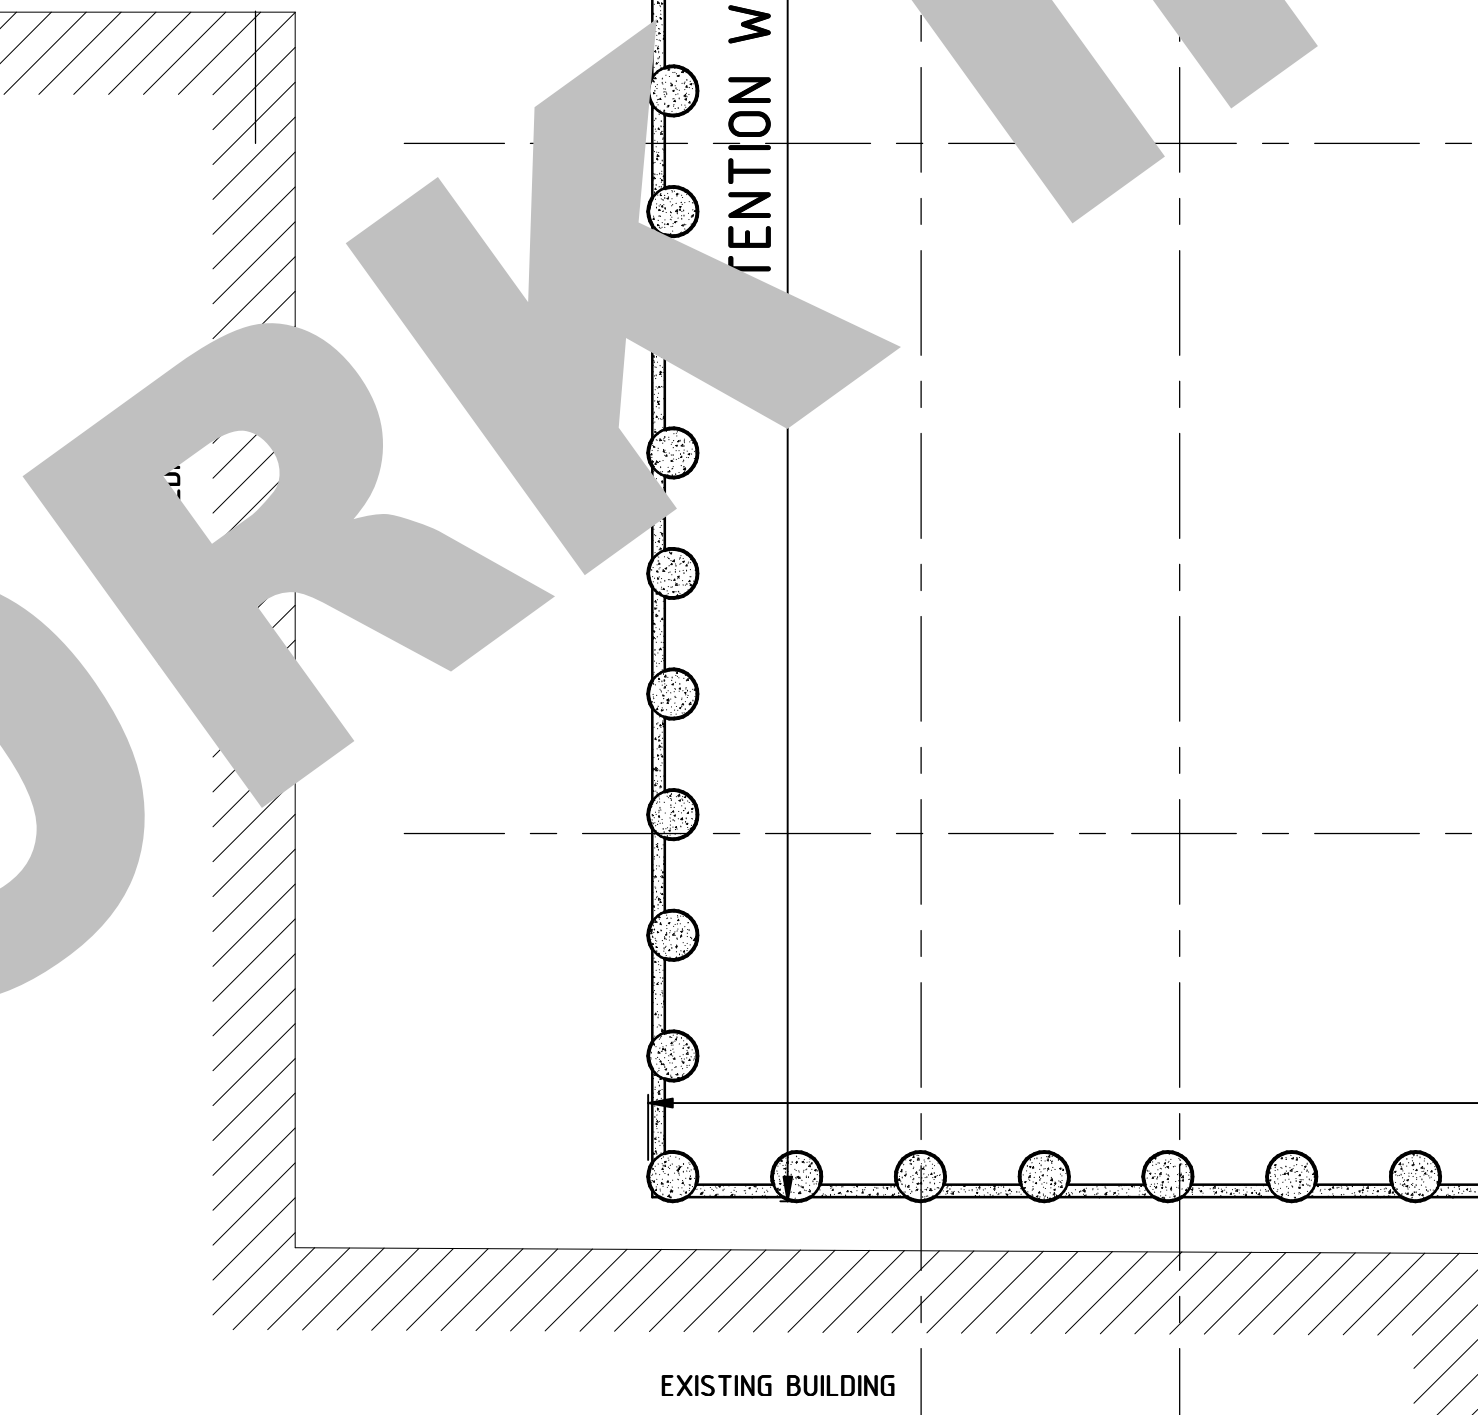

EXISTING BUILDING

SITE RETENTION WALL

SCALE: 1:100