



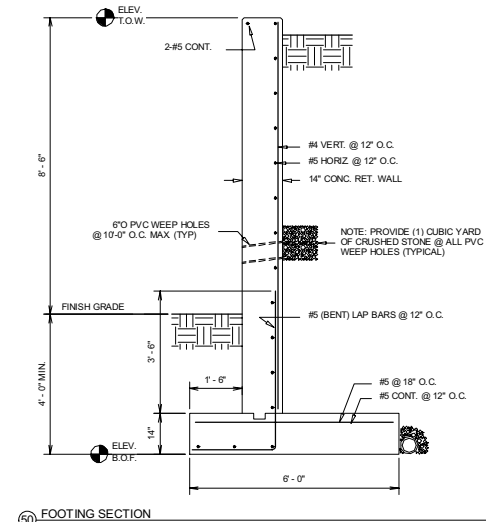


FOOTING SECTION

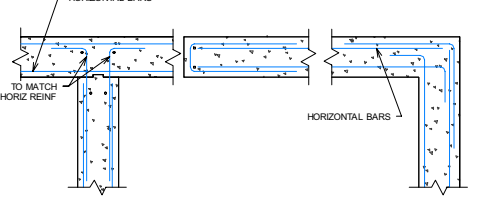

TYPICAL PLAN OF HORIZONTAL
REINFORCING OF CONCRETE WALLS DETAIL



TYPICAL PLAN OF HORIZONTAL
REINFORCING OF CONCRETE WALLS
DETAIL

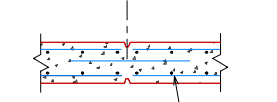


TYPICAL CONCRETE WALL
CONTROL JOINT DETAIL




005 - TYPICAL CONCRETE WALL
CONTROL JOINT DETAIL
1/2" = 1'-0"

Scale	As indicated
-------	--------------

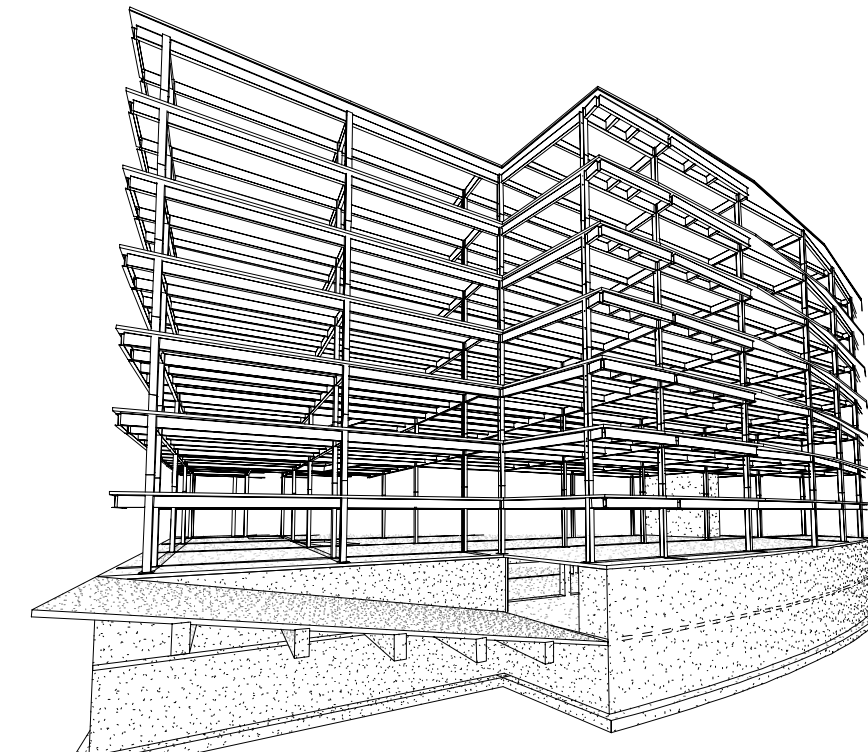


② SOUTH PARKING ENTRANCE PERSPECTIVE

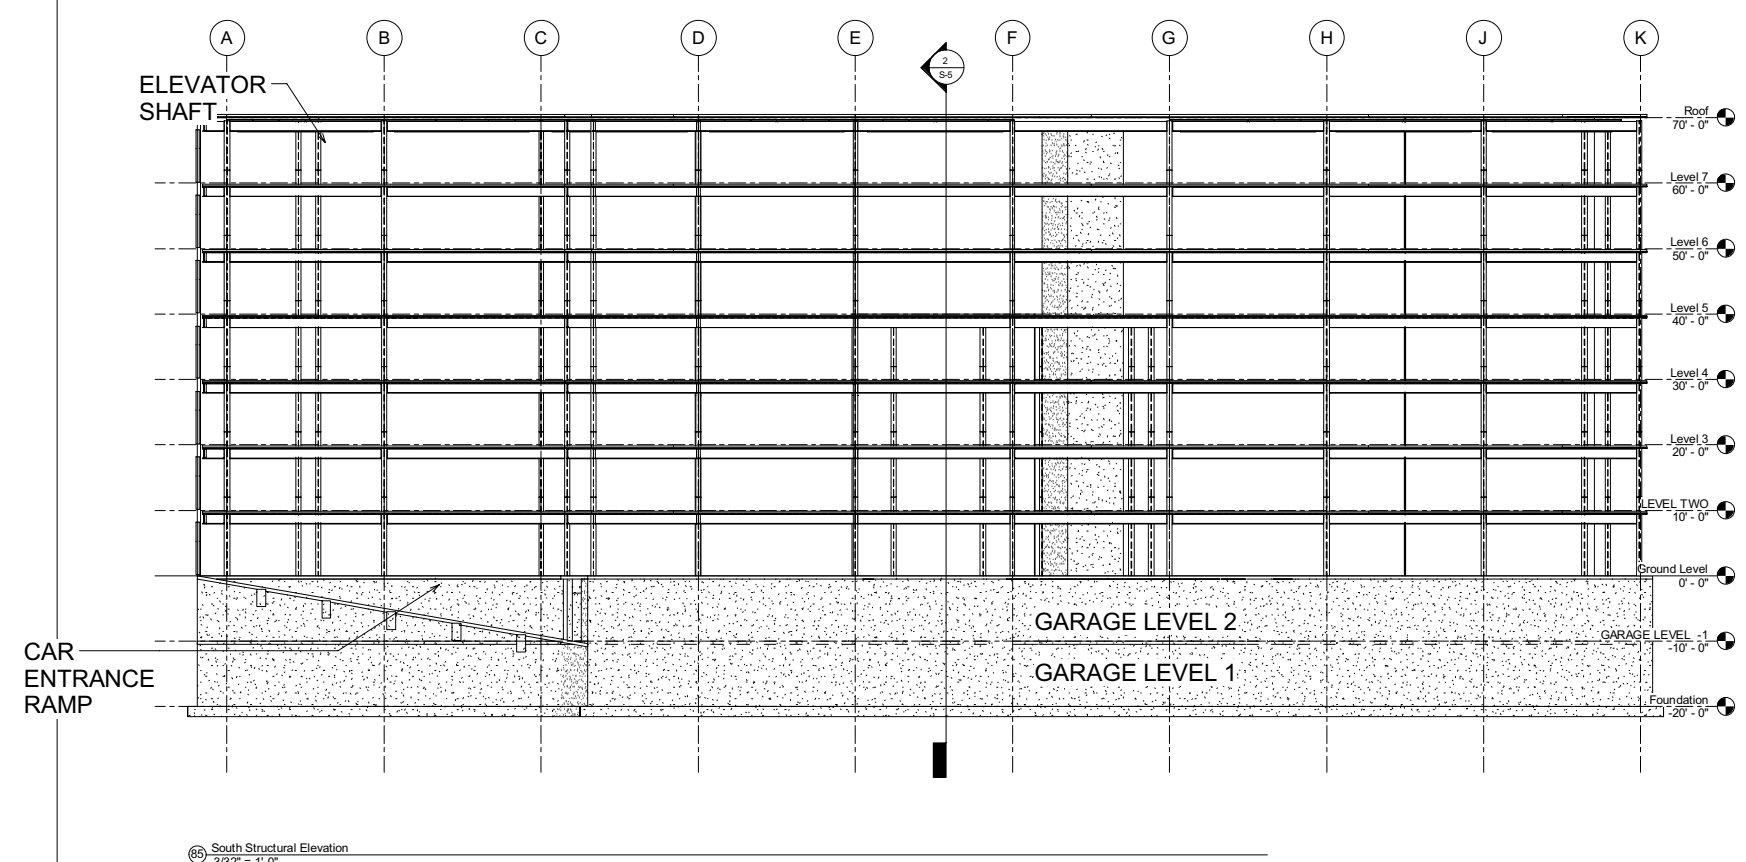


55 South Structural Elevation
3.023 = 41.05

Scale	As indicated
-------	--------------

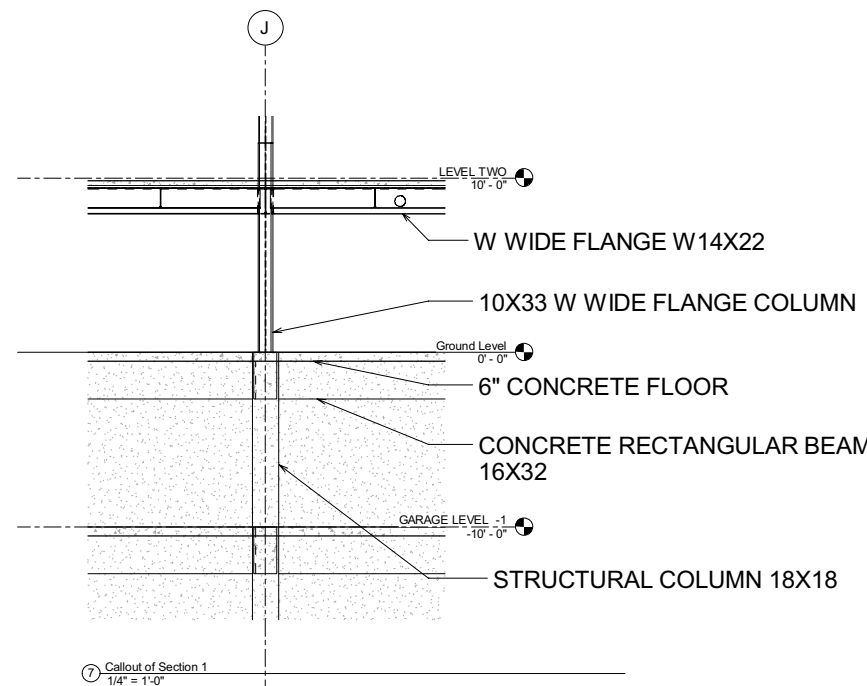


⑦ Callout of Section 1
1'-4" = 1'-0"

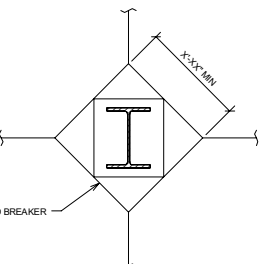

TYPICAL PLAN OF
INTERIOR COLUMNS
AT SLAB ON GRADE DETAIL

010 - TYPICAL PLAN OF INTERIOR
COLUMNS AT SLAB ON GRADE DET
3/4" = 1'-0"

Scale	As indicated
-------	--------------

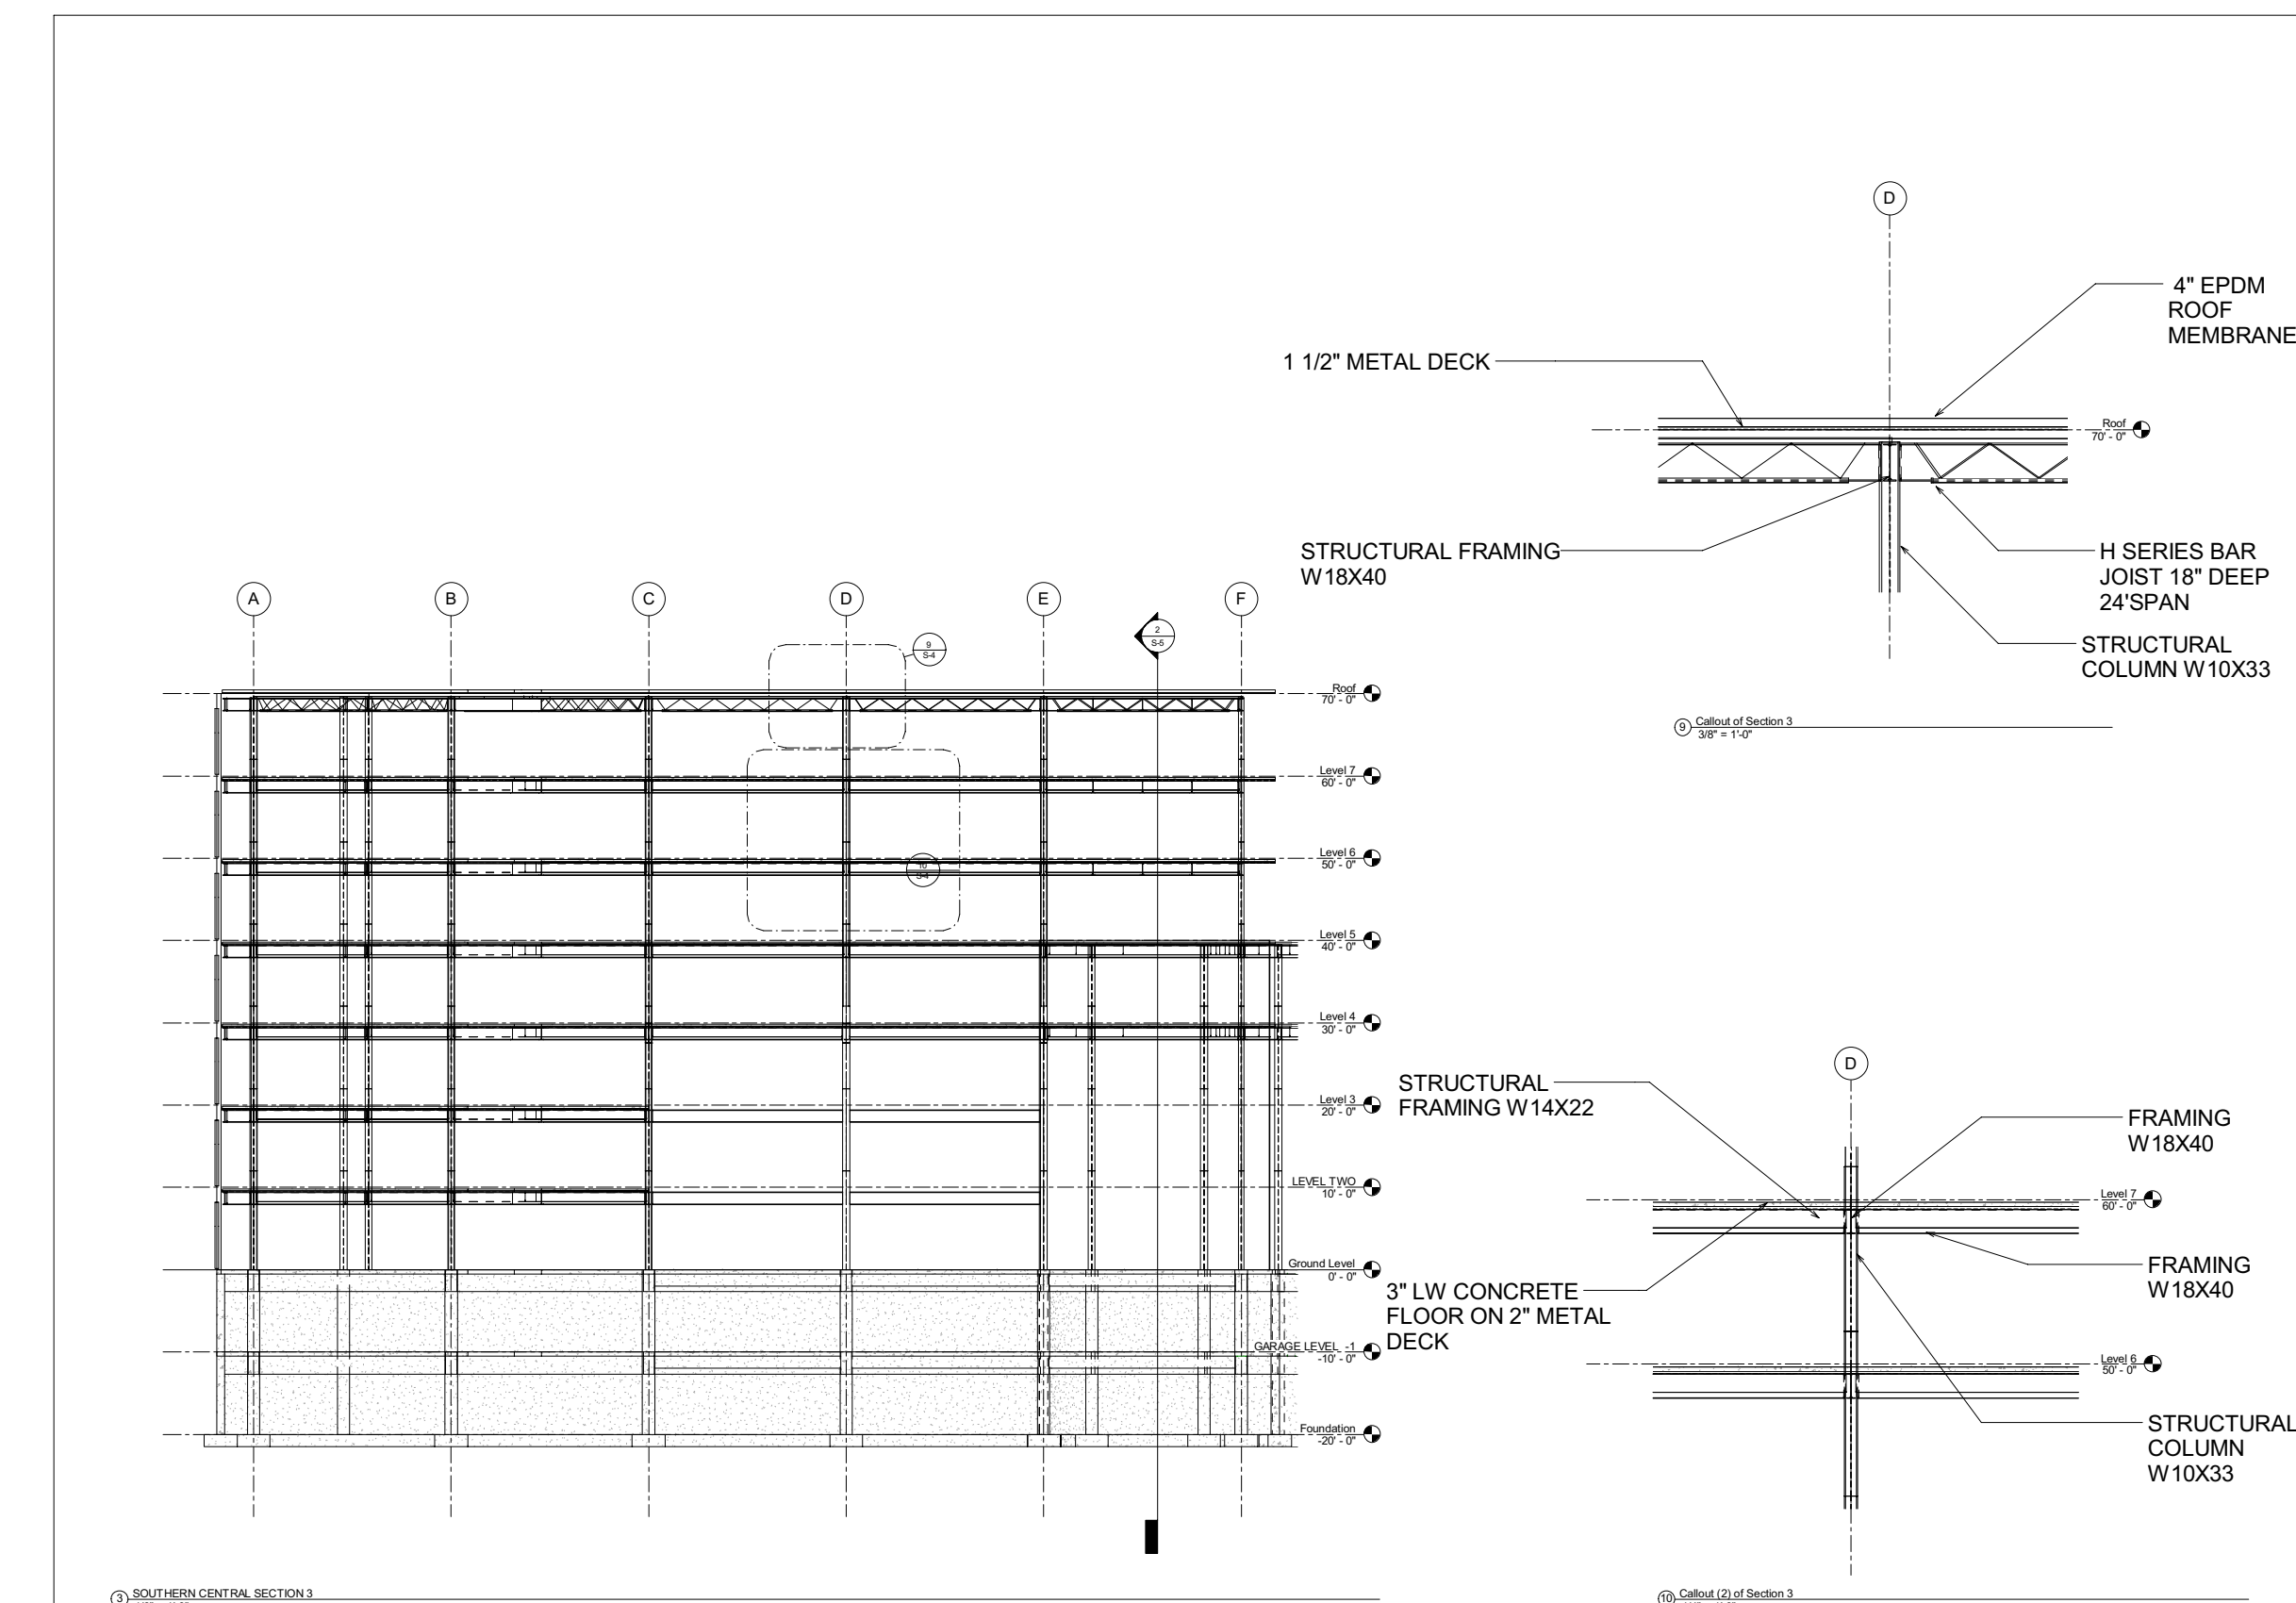

③ SOUTHERN CENTRAL SECTION

Callout (2) of Section 3

scale	As indicated
-------	--------------
