



**1 SOUTH ELEVATION**

1 : 200

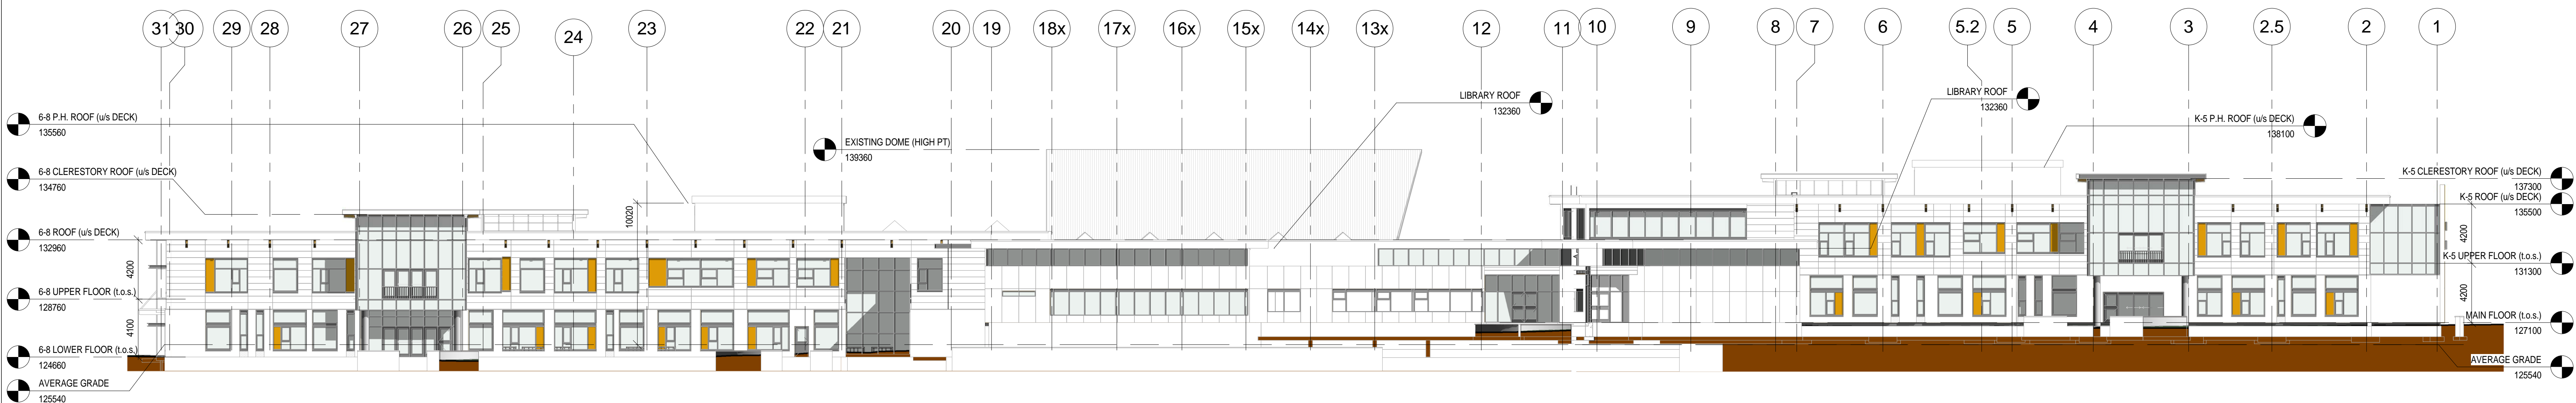


**2 NORTH ELEVATION**

1 : 200

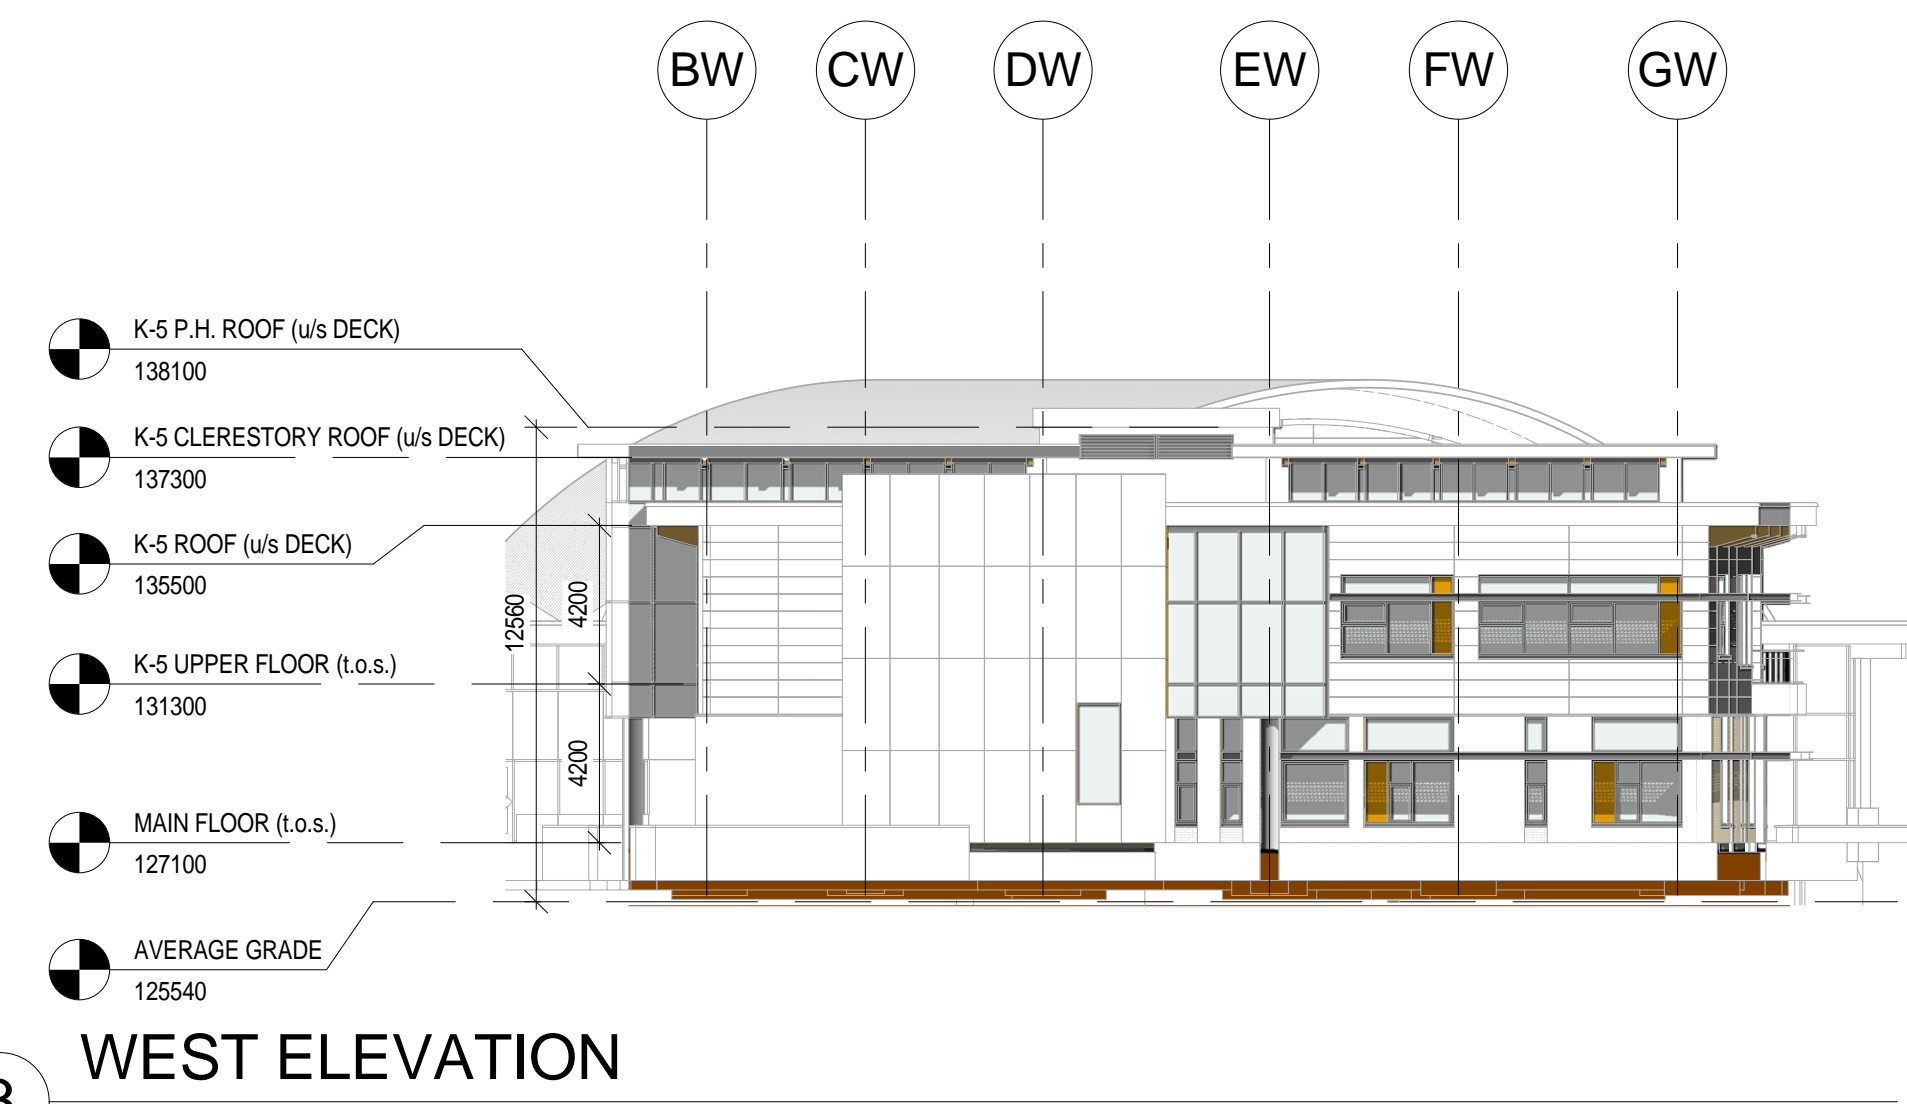

**3 WEST ELEVATION**

1 : 200

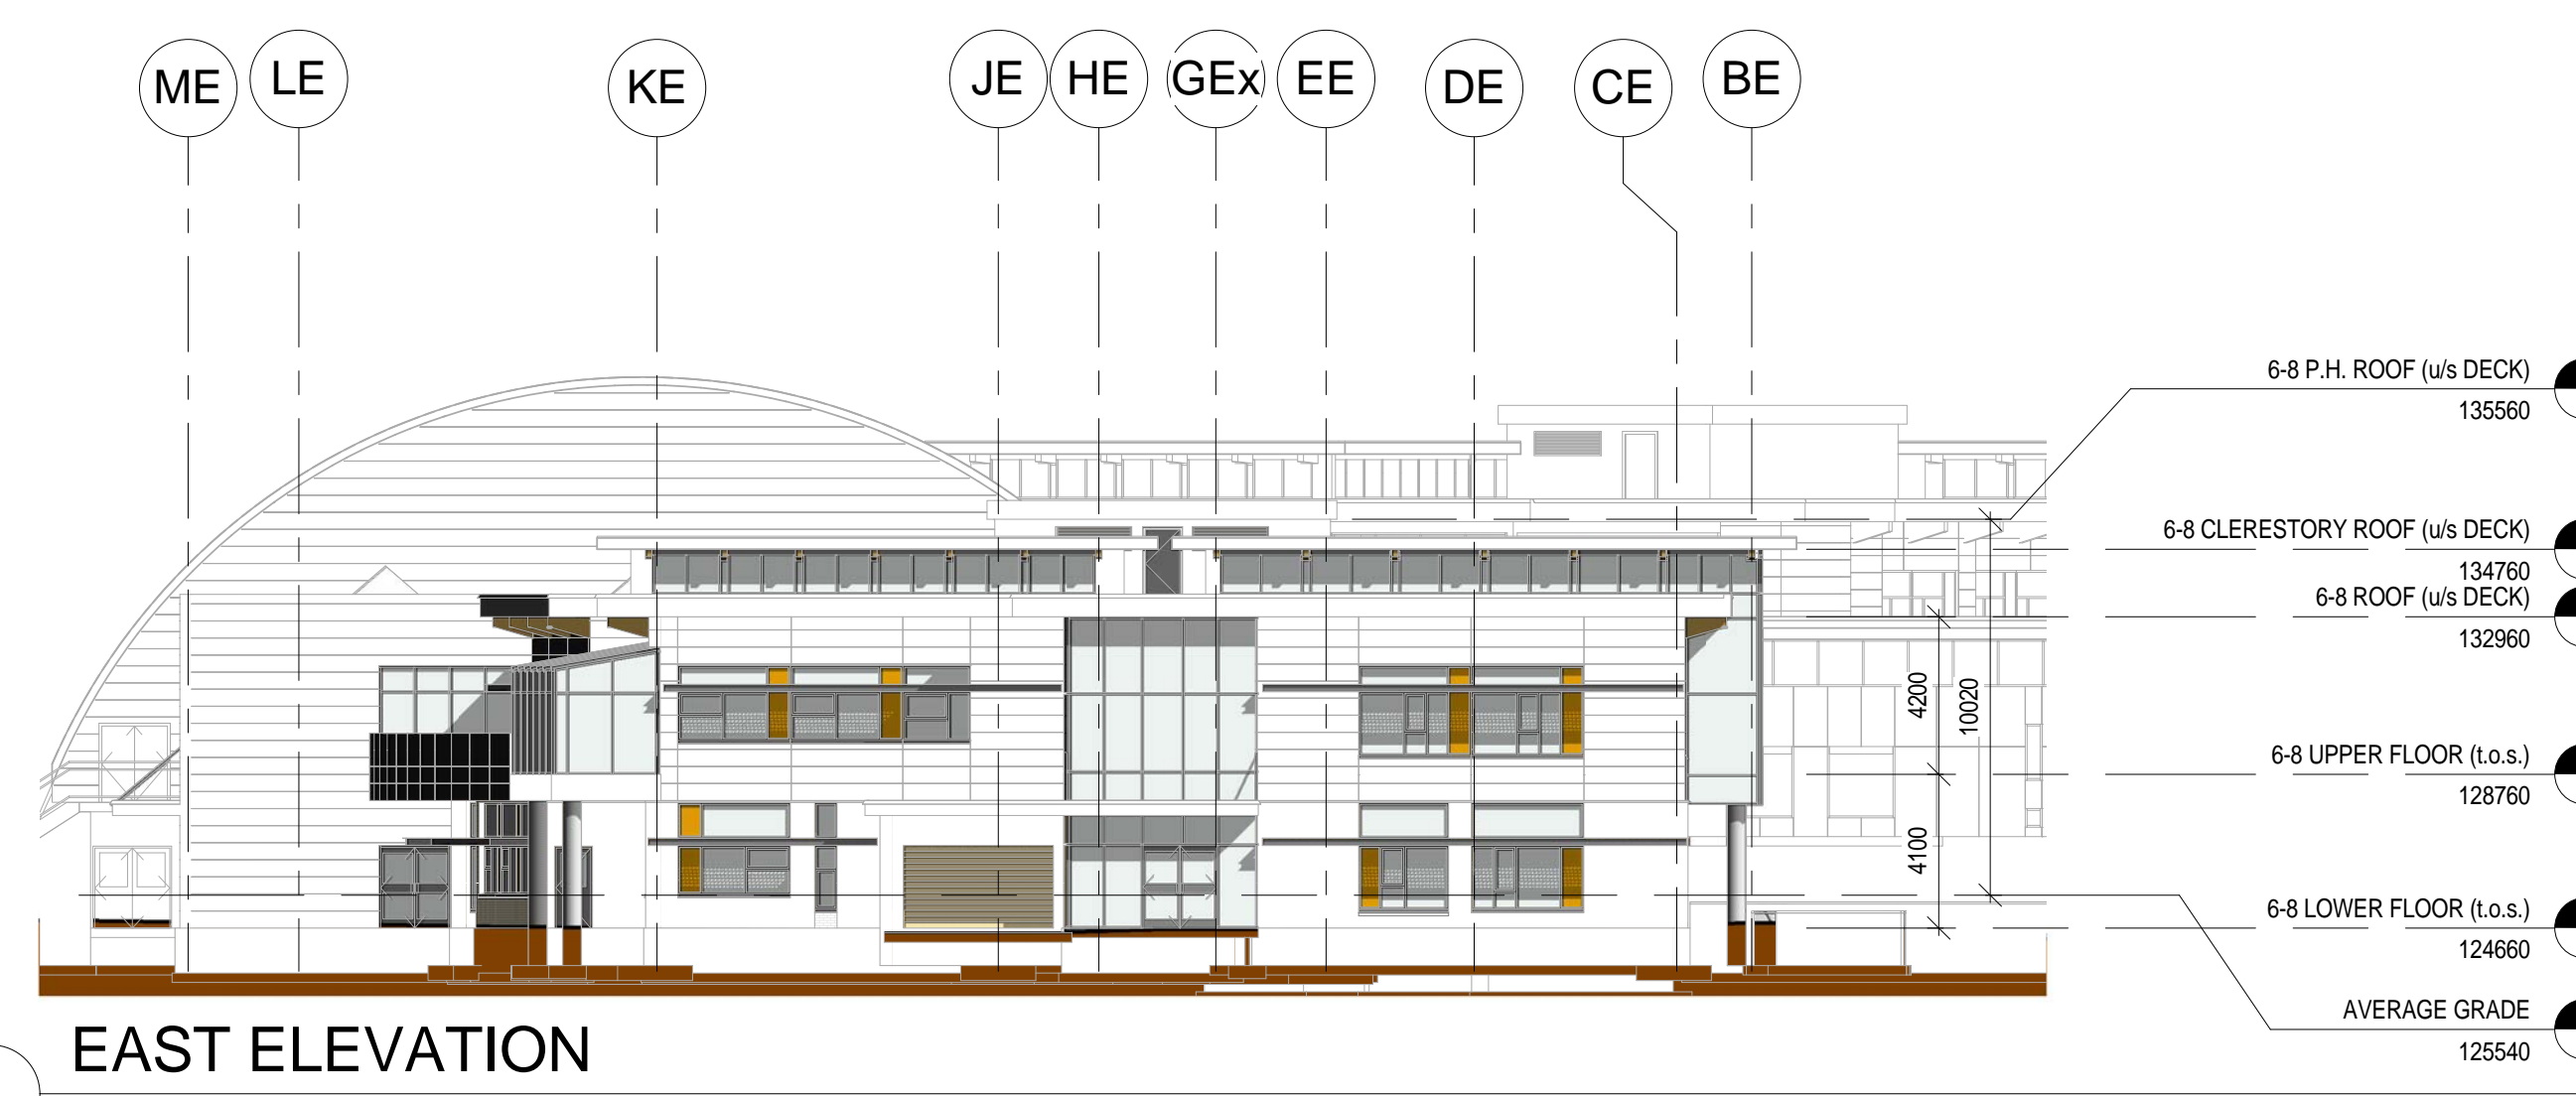

**4 EAST ELEVATION**

1 : 200