

Home Insert Annotate Modify Massing & Site Collaborate View Manage

Design Options: Add to Set, Pick to Edit, Main Model


Manage Project: Manage Links, Phases, Settings, Materials

Project Settings: Project Information, Project Parameters, Project Units, Shared Parameters, Transfer Project Standards, Purge Unused

Project Location: Location, Coordinates, Position

Macros: Macro Manager, Macro Security

- 011100400-Central Creek Wellness-kda-20110425.rvt - Proj...
- LEVEL 2 COLOR FILL
- LEVEL 2 EXPORT
- LEVEL 2 IMPORT
- LEVEL 2 OVERALL
- LEVEL 2 SHEET
- HIGH ROOF - TOS
- ROOF EXPORT
- ROOF IMPORT
- ROOF SHEET
 - ROOF PLAN - NORTH QUADRANT
 - ROOF PLAN - SOUTH EAST QUADRANT
 - ROOF PLAN - SOUTH WEST QUADRANT
- SITE
 - SITE EXPORT
 - SITE IMPORT
 - SITE SHEET
- Ceiling Plans
- 3D Views
- Elevations (Enlarged Exterior)
- Elevations (Exterior)
 - 1 - a
 - 2 - a
 - 3 - a
 - 5 - a
 - EAST ELEVATION**
 - Elevation 4 - a
 - Elevation 5 - a
 - Elevation 7 - a
 - Elevation 8 - a
 - Elevation 9 - a
 - Elevation 10 - a
 - Elevation 11 - a
 - Elevation 12 - a
 - Elevation 14 - a
 - Elevation 15 - a
 - Elevation 16 - a
 - Elevation 17 - a
 - NORTH ELEVATION
 - SOUTH ELEVATION
 - WEST ELEVATION
- Elevations (Interior)
- Sections (LRK Building Section)
- Sections (LRK Wall Section)
- Sections (LRK Working Section)
- Drafting Views (Assembly Detail)
 - WALL TYPE A
 - WALL TYPE B

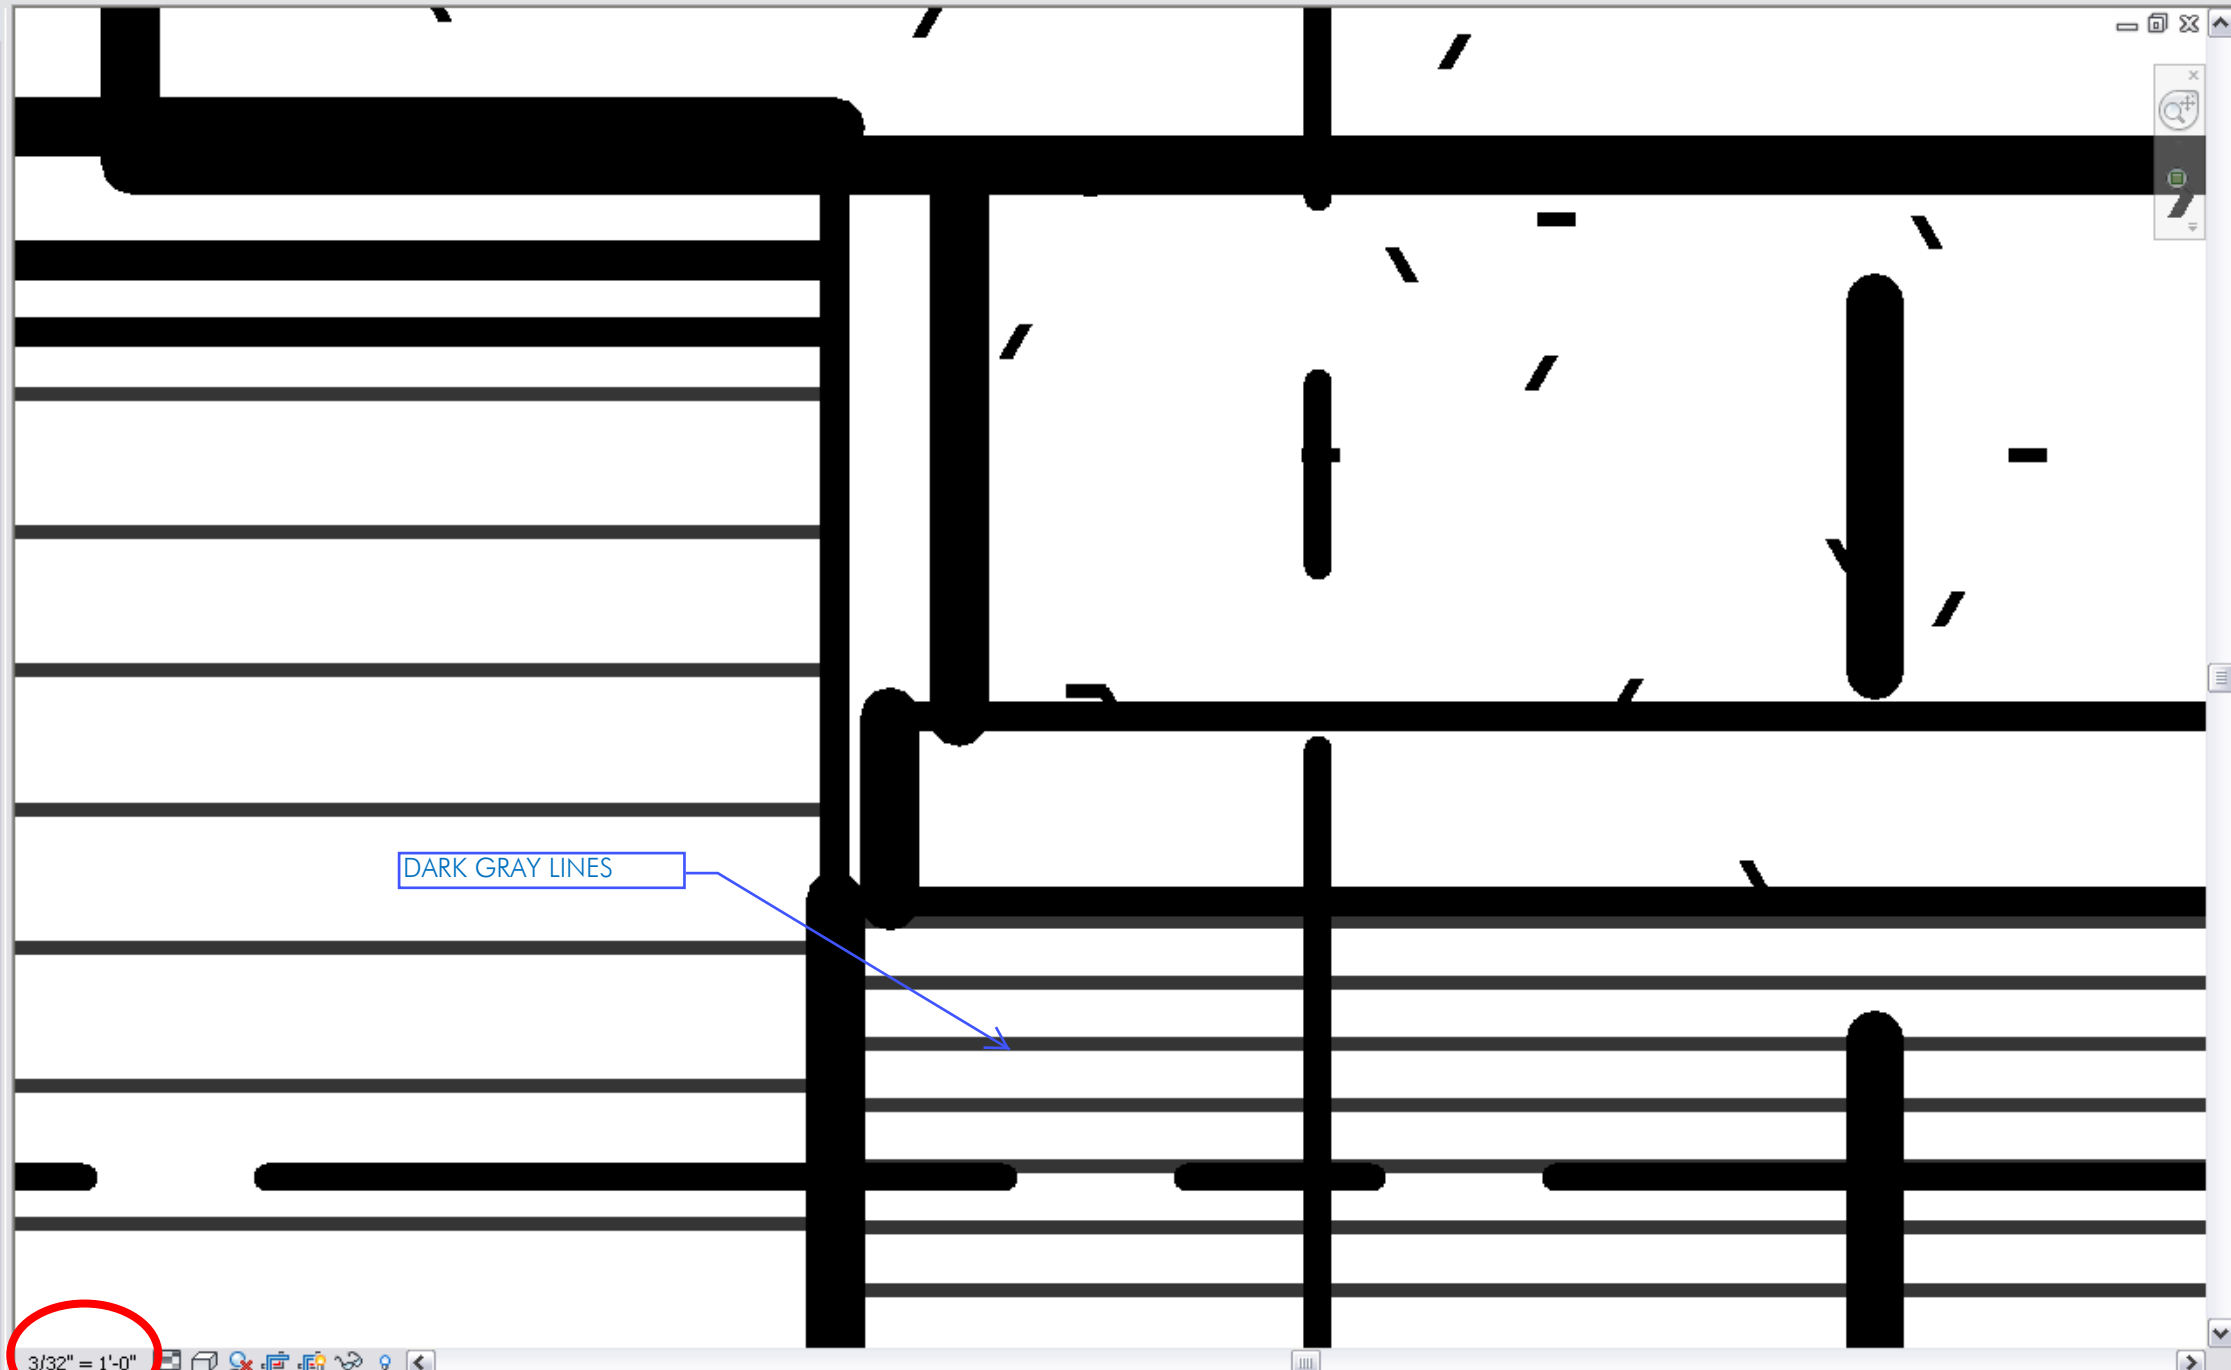

DARK GRAY LINES

3/32" = 1'-0"