

N AND
FINISHED

ING
ACENT

RAIL,
ON.

3"

E

14
A3.5

REFR.

JUICE MACHINE,
BY OWNER

ICE/WATER
MACHINE, BY
OWNER

COFFEE, BY OWNER

UNDER COUNTER
REFRIG, BY
OWNER

3' - 10"

1' - 4"

8' - 2"

9

A3.5


G


B

G

B

B

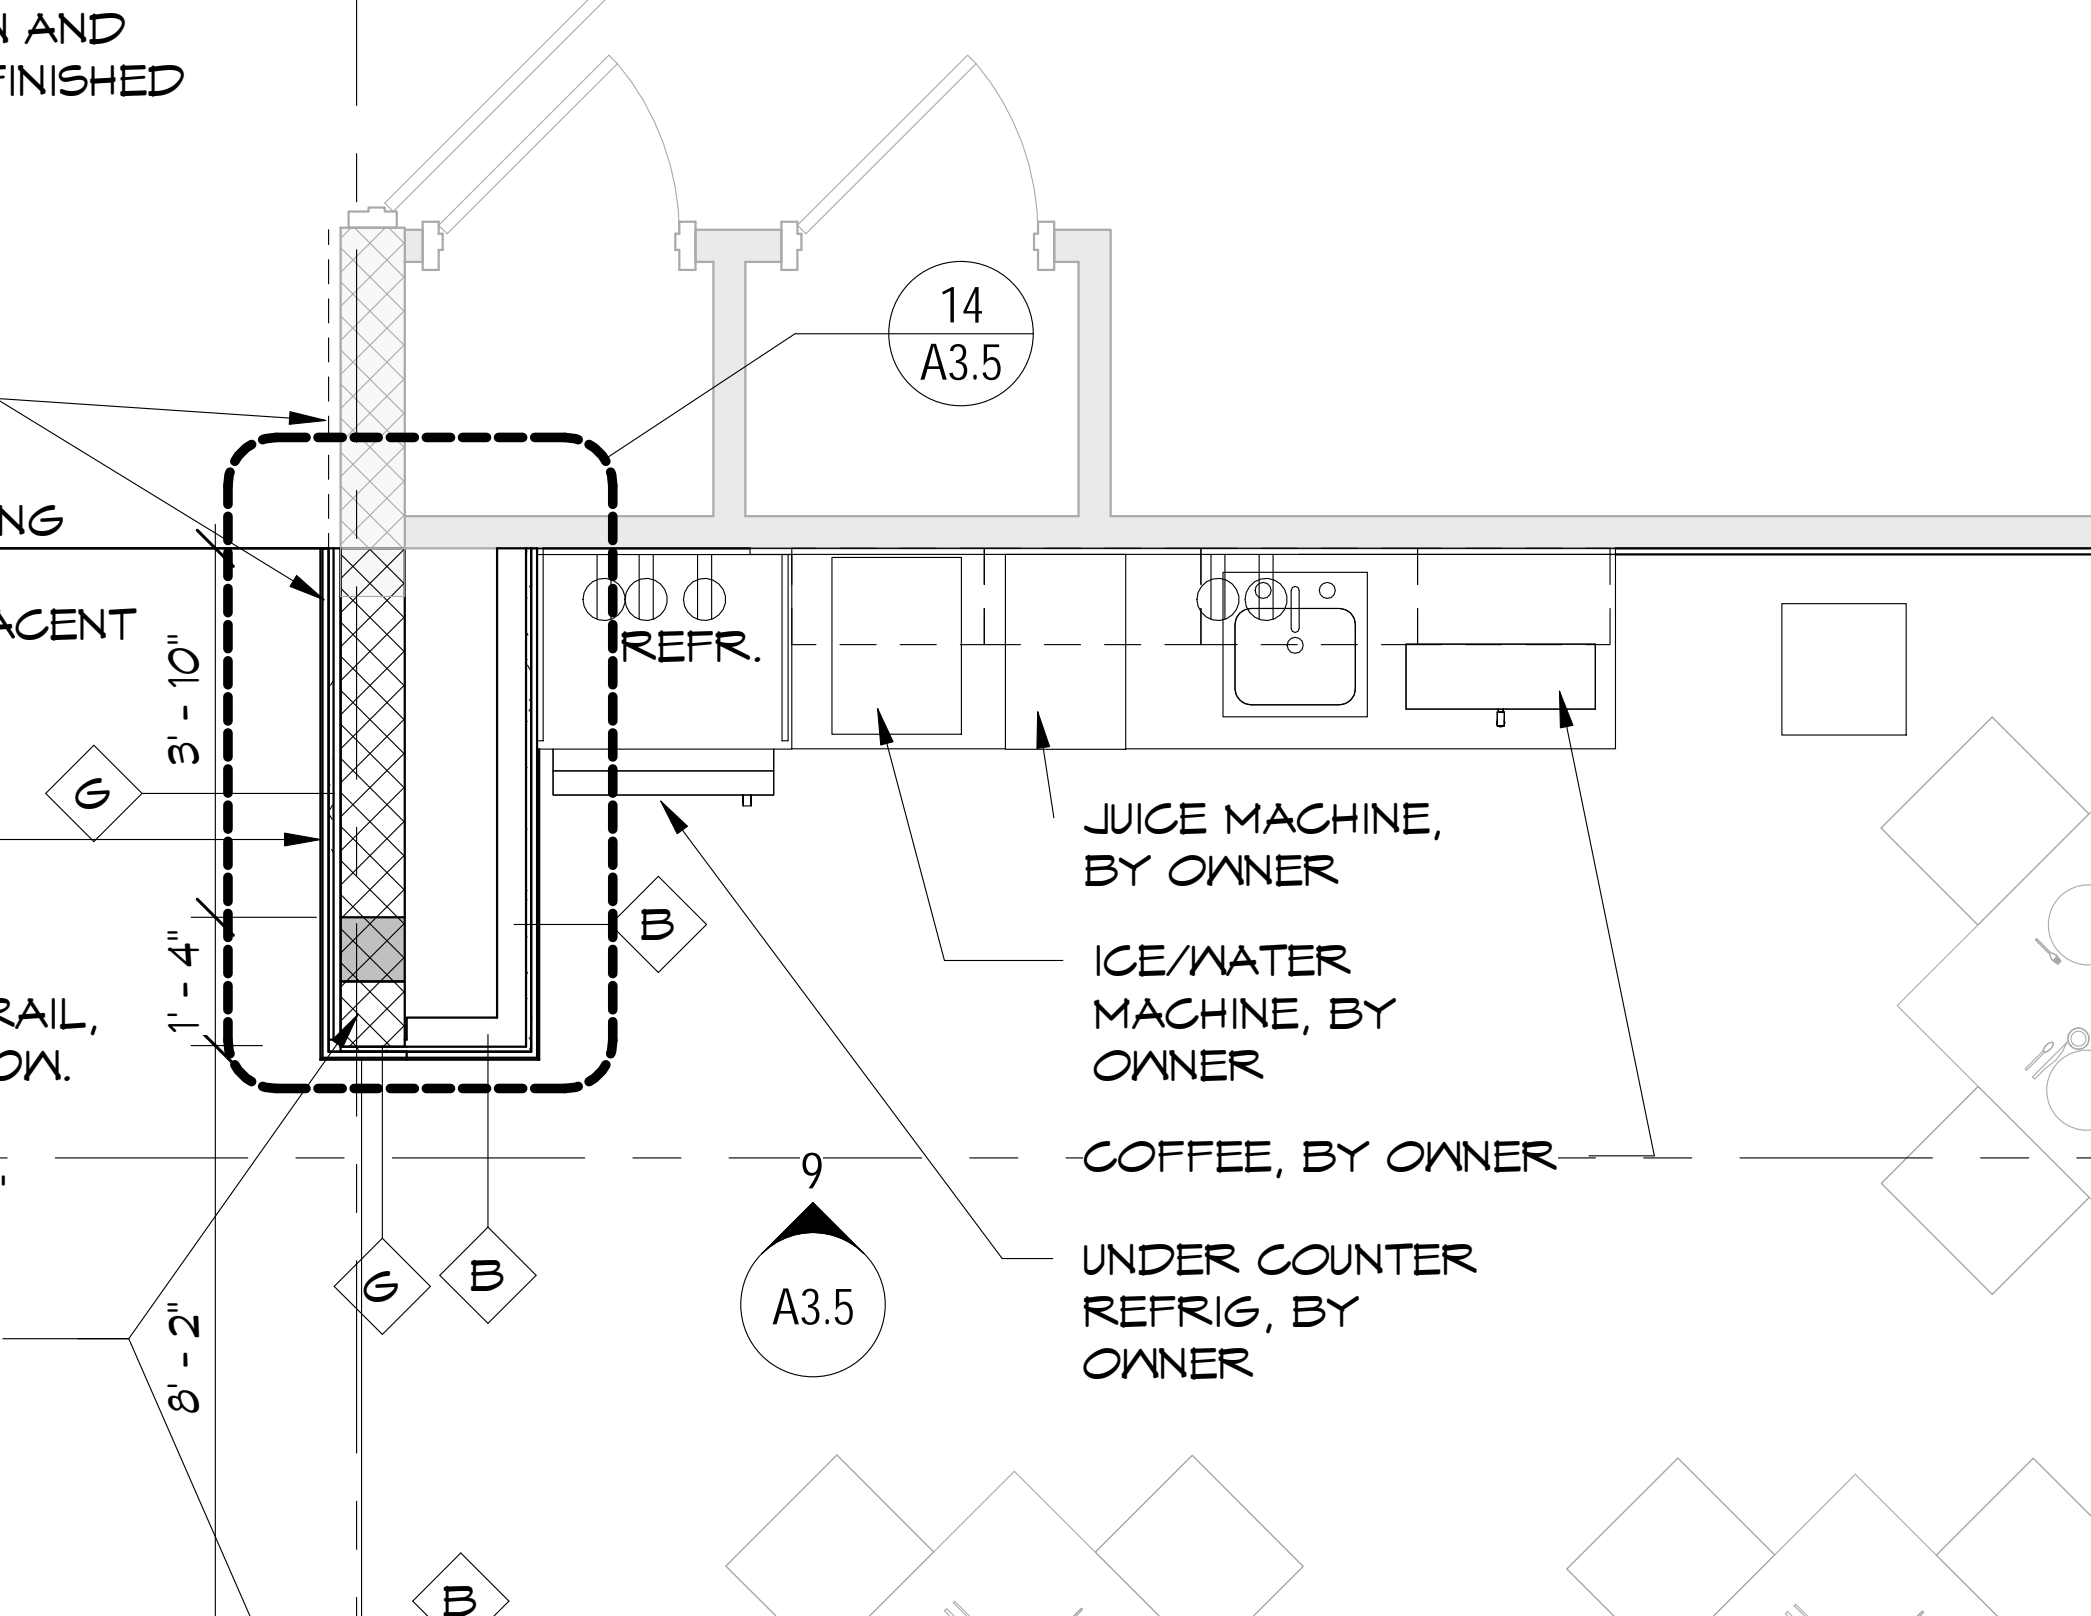

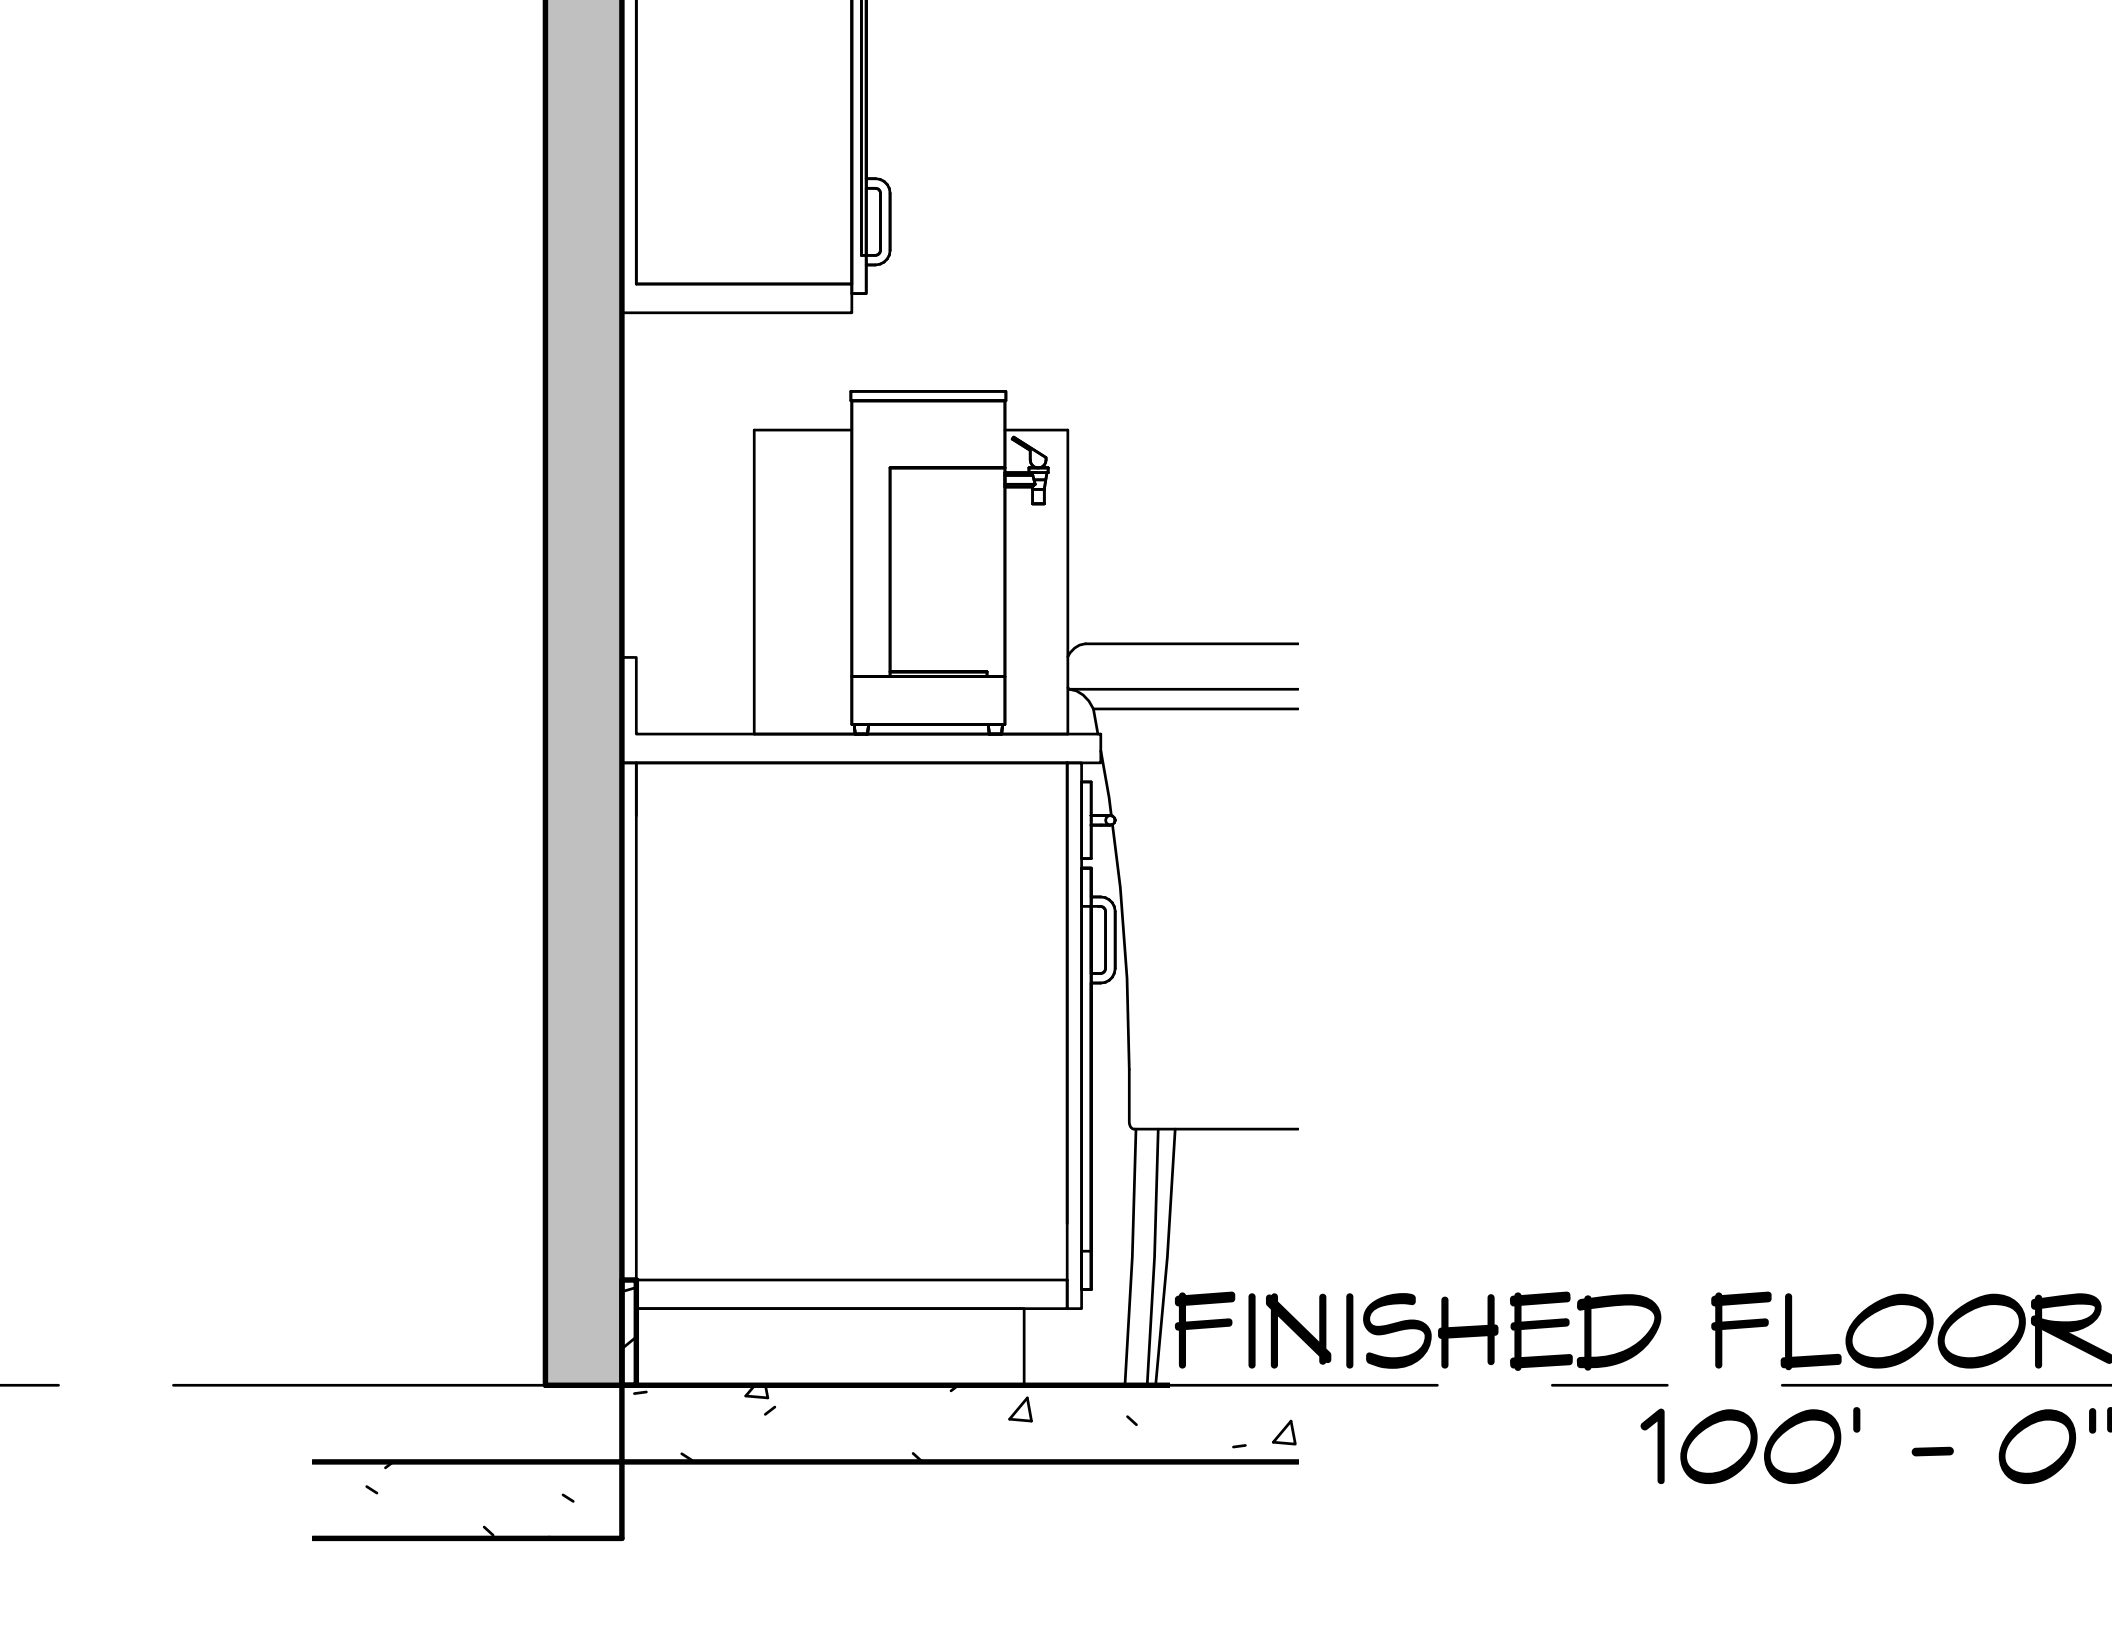

FINISHED FLOOR

100' - 0"

