

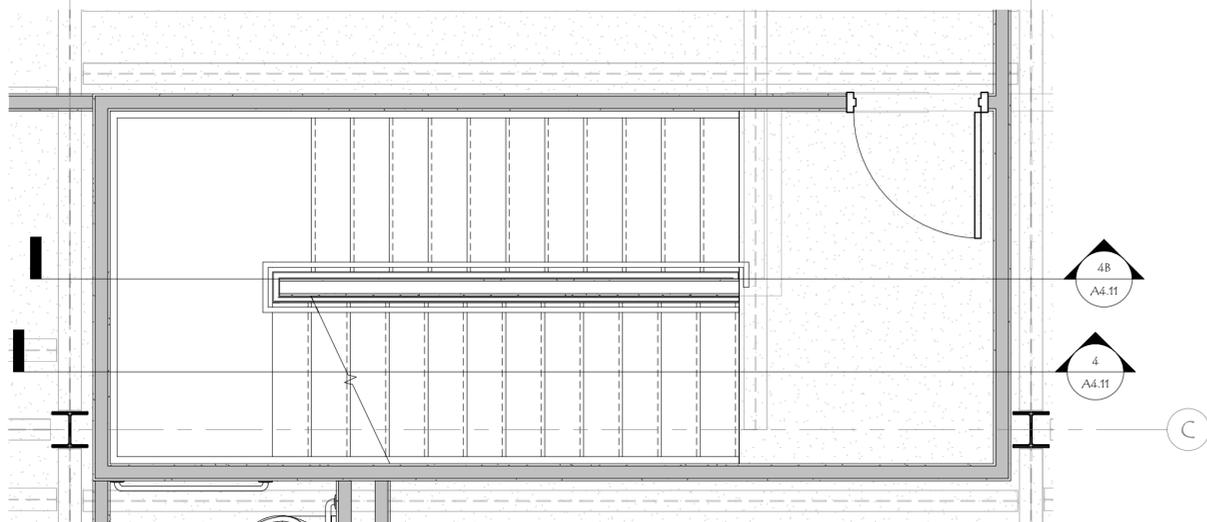


3 STAIR A - THIRD FLOOR
A4.11 3/8" = 1'-0"

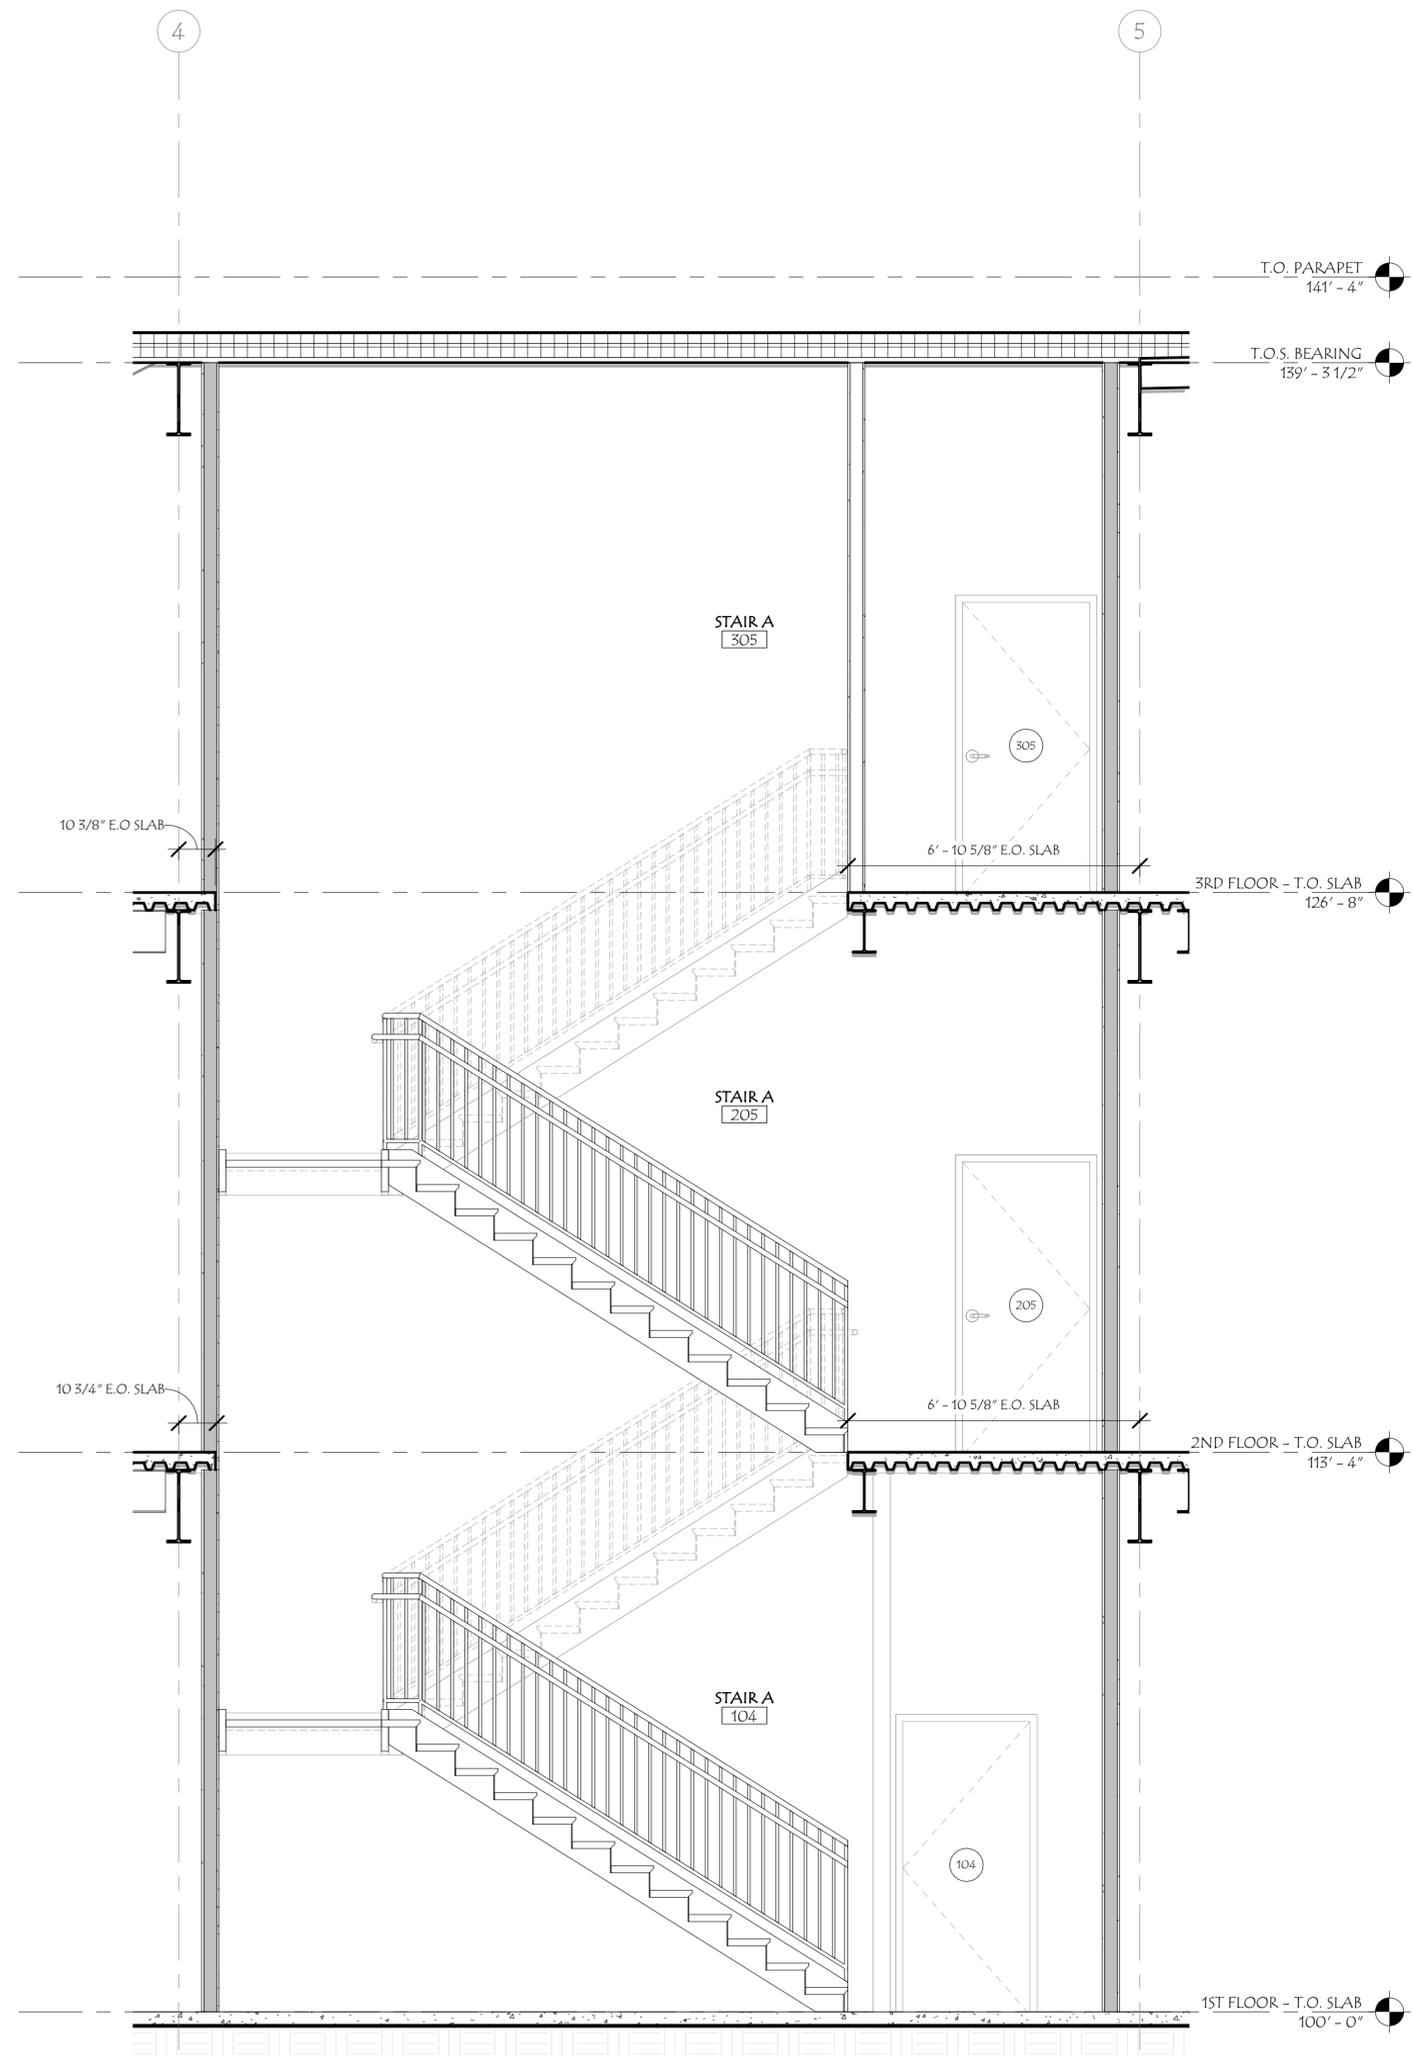

2 STAIR A - SECOND FLOOR
A4.11 3/8" = 1'-0"

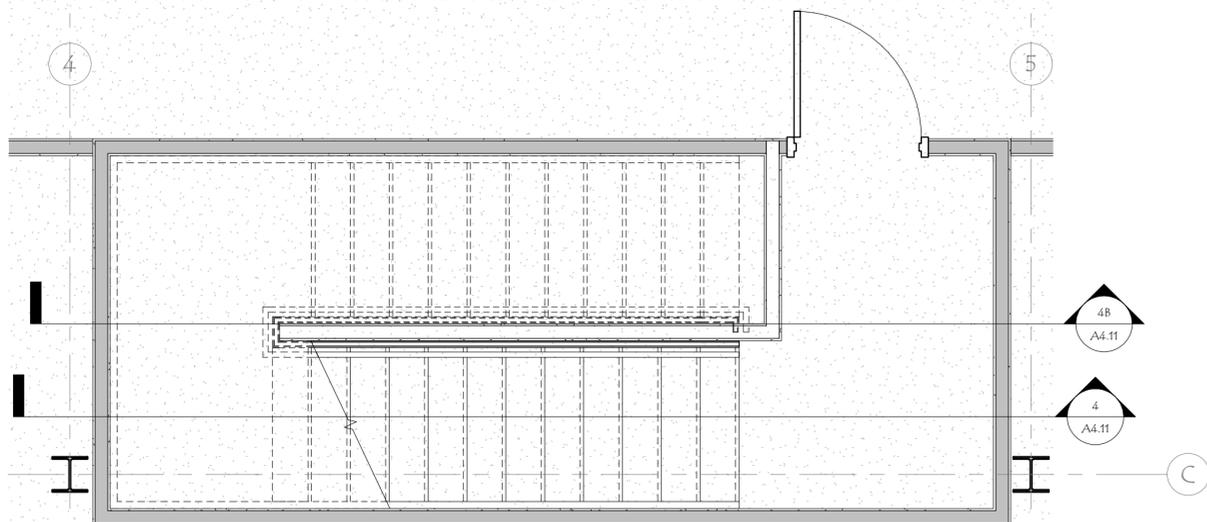

T.O. PARAPET
141' - 4"

T.O.S. BEARING
139' - 3 1/2"

3RD FLOOR - T.O. SLAB
126' - 8"

2ND FLOOR - T.O. SLAB
113' - 4"

1ST FLOOR - T.O. SLAB
100' - 0"