




1 BATHROOM 703 INT ELEVATION (N)
1/2" = 1'-0"

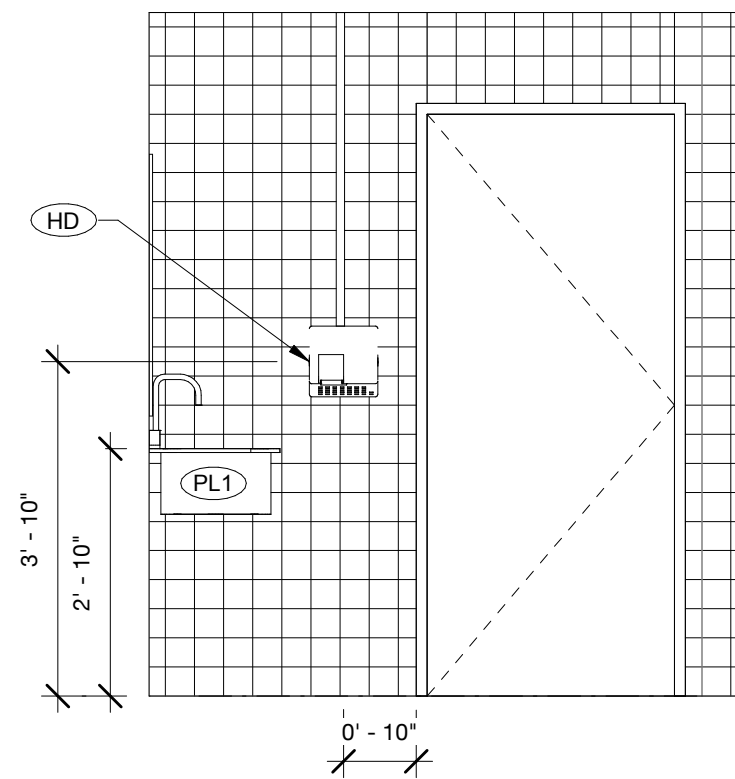


2 BATHROOM 703 INT ELEVATION (E)
1/2" = 1'-0"

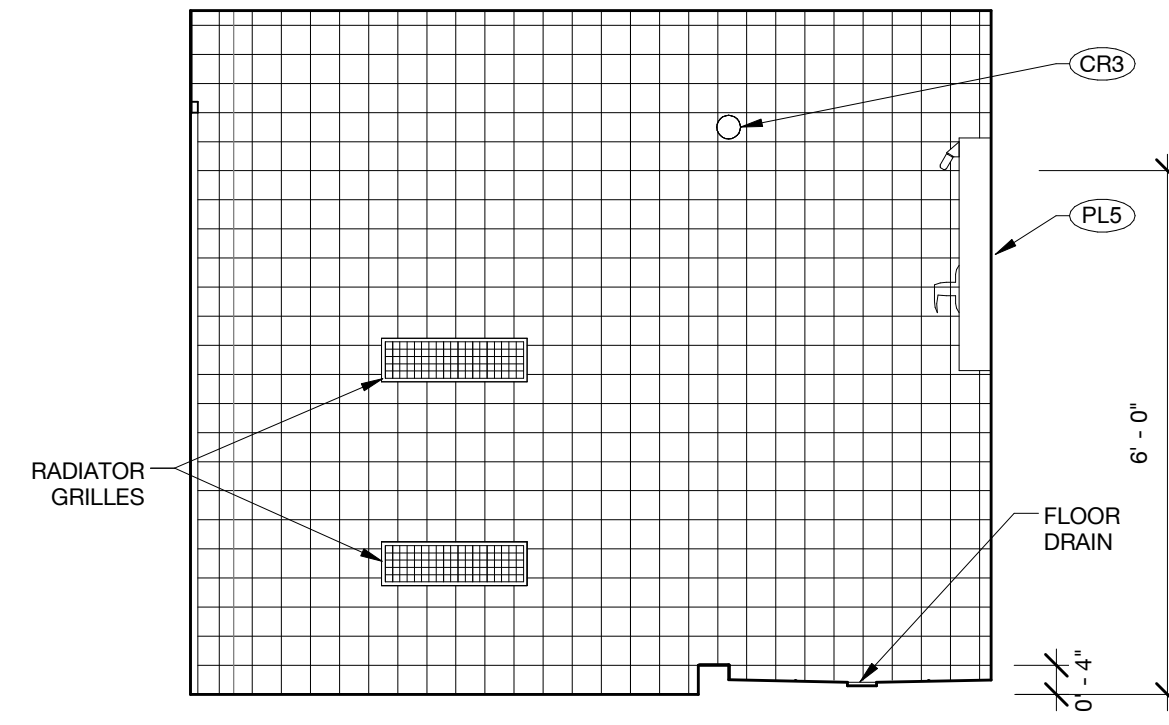


3 BATHROOM 703 INT ELEVATION (S)
1/2" = 1'-0"

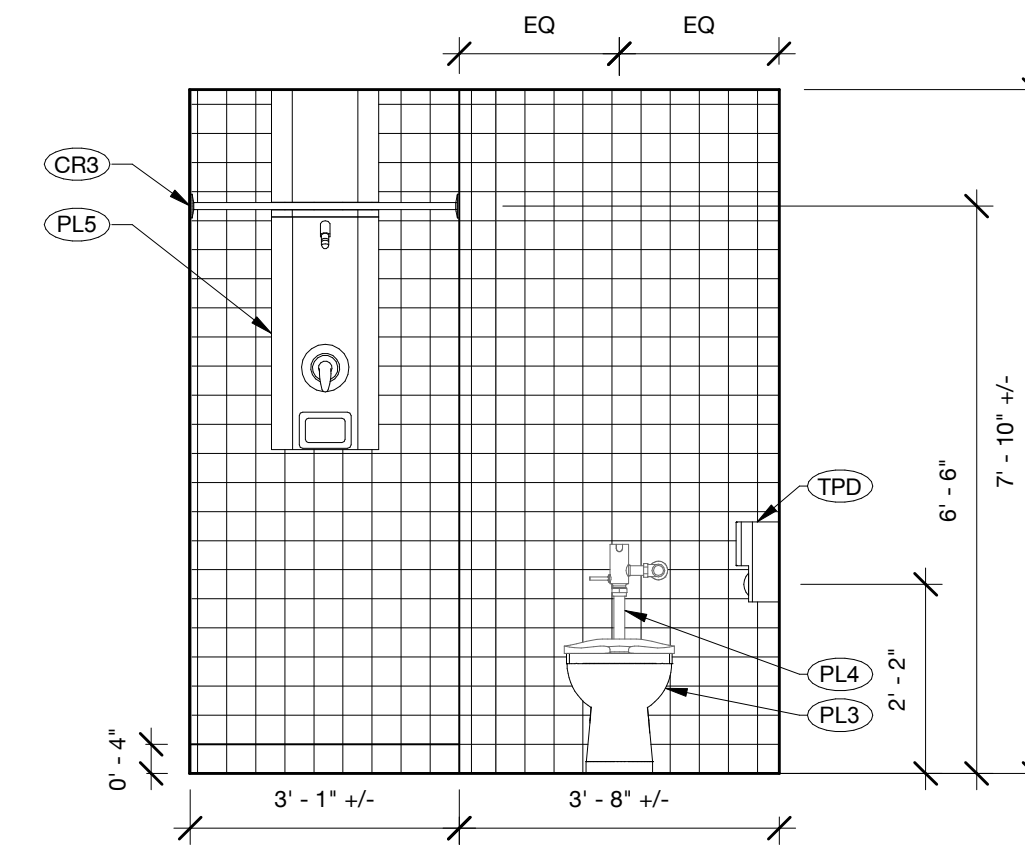


4 BATHROOM 703 INT ELEVATION (W)
1/2" = 1'-0"

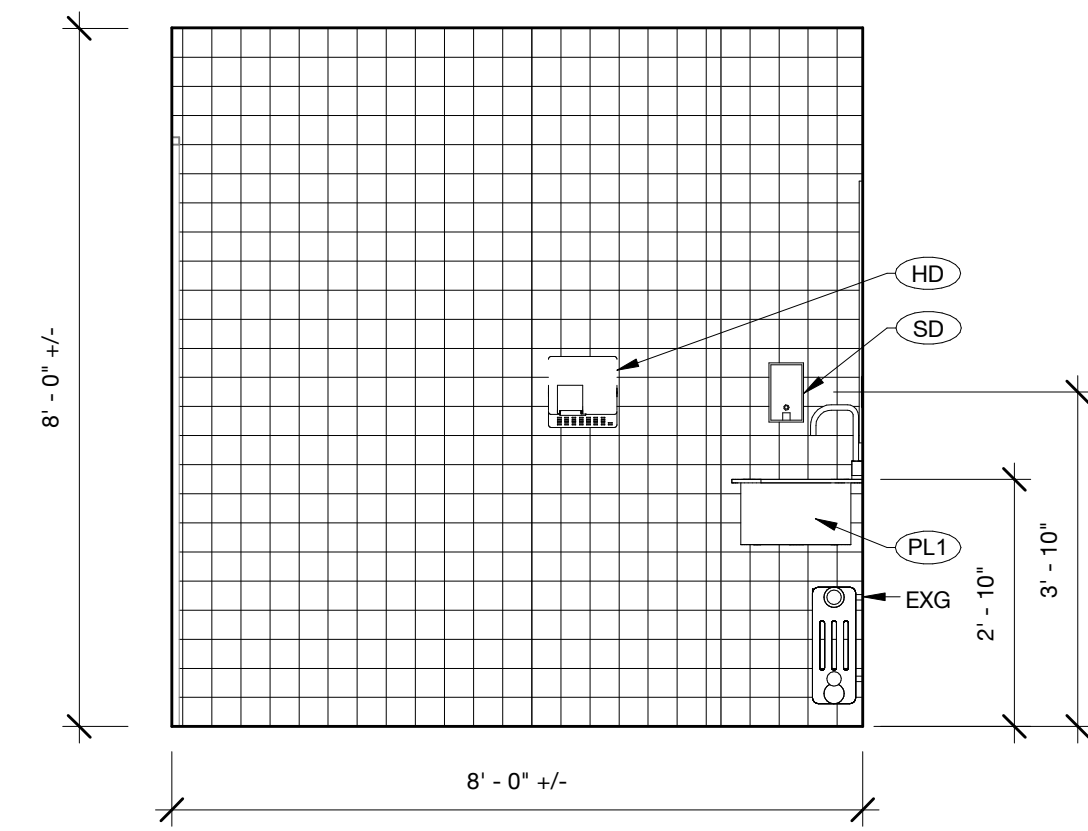


5 BATHROOM 706 INT ELEVATION (N)
1/2" = 1'-0"

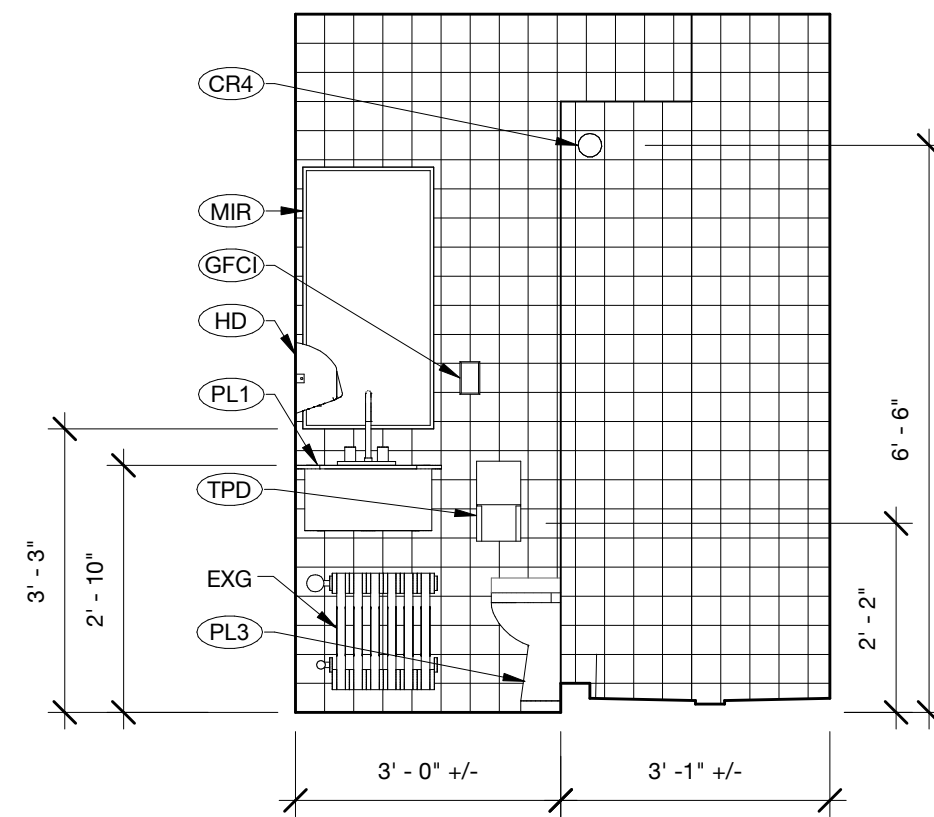


6 BATHROOM 706 INT ELEVATION (E)
1/2" = 1'-0"

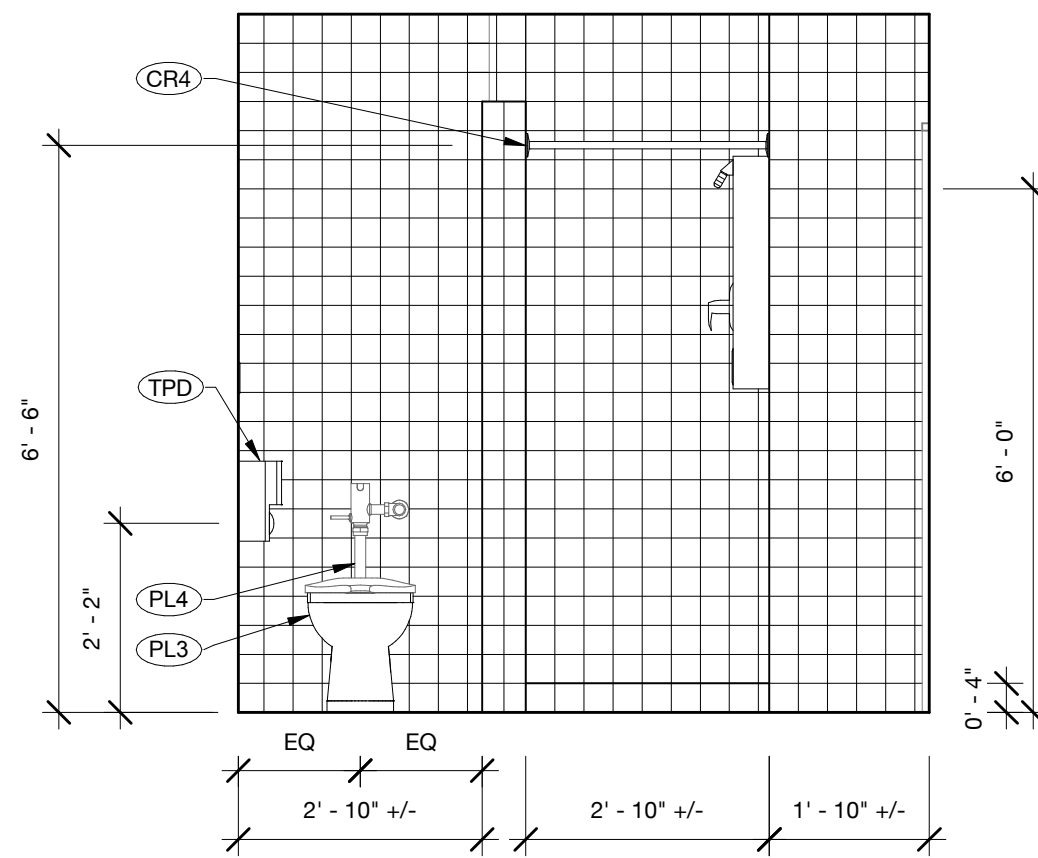


7 BATHROOM 706 INT ELEVATION (S)
1/2" = 1'-0"

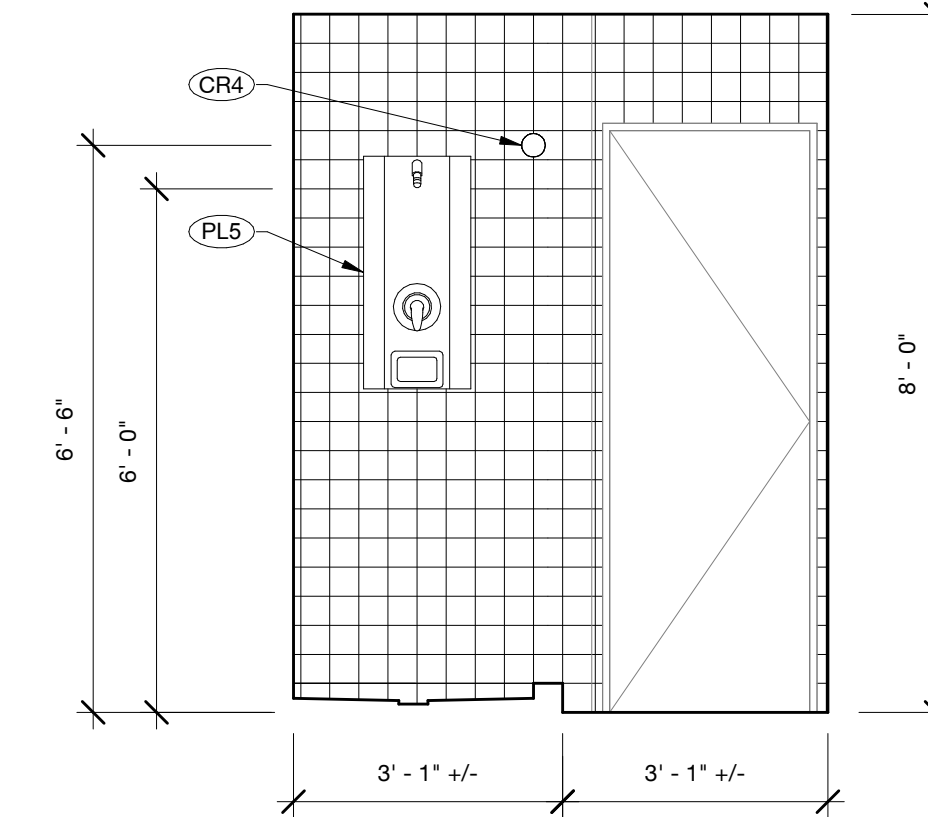

8 BATHROOM 706 INT ELEVATION (W)
1/2" = 1'-0"

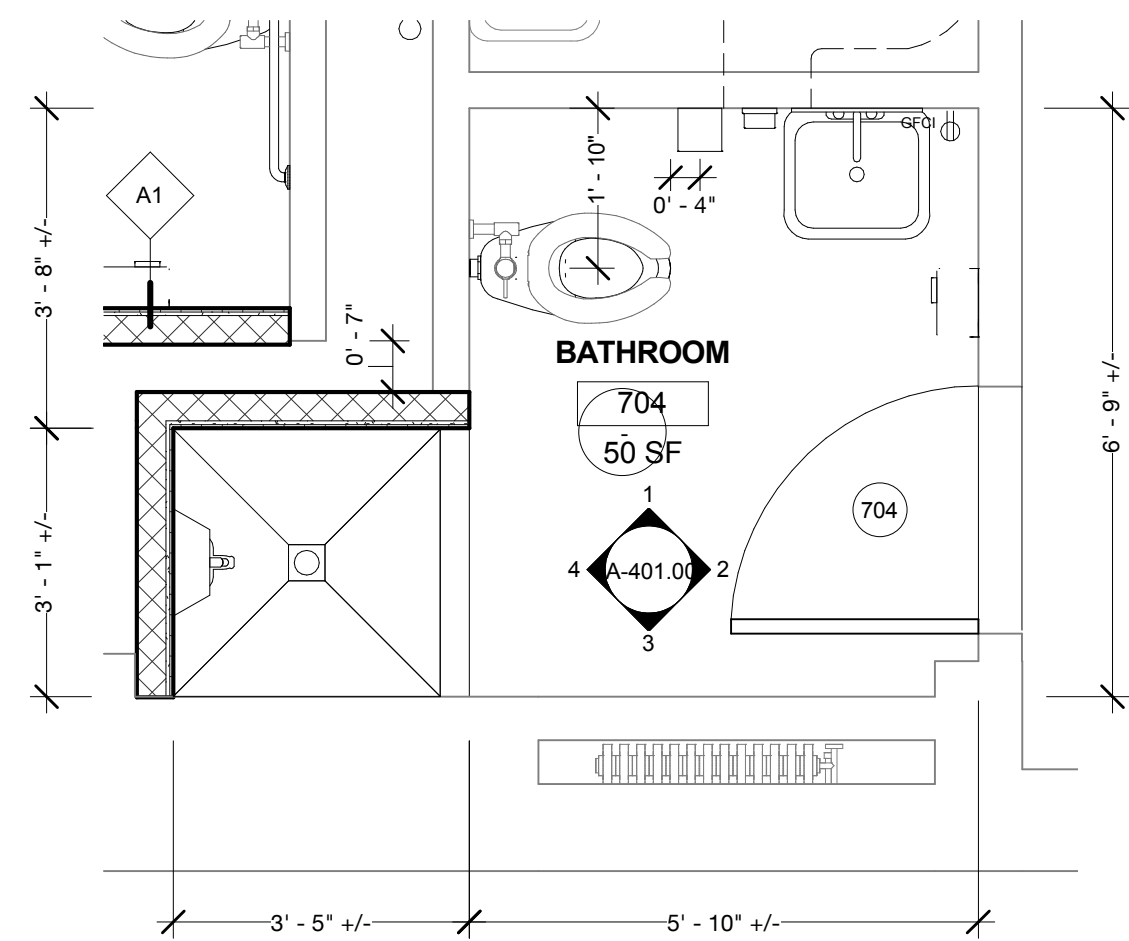

9 BATHROOM 704 PLAN
1/2" = 1'-0"

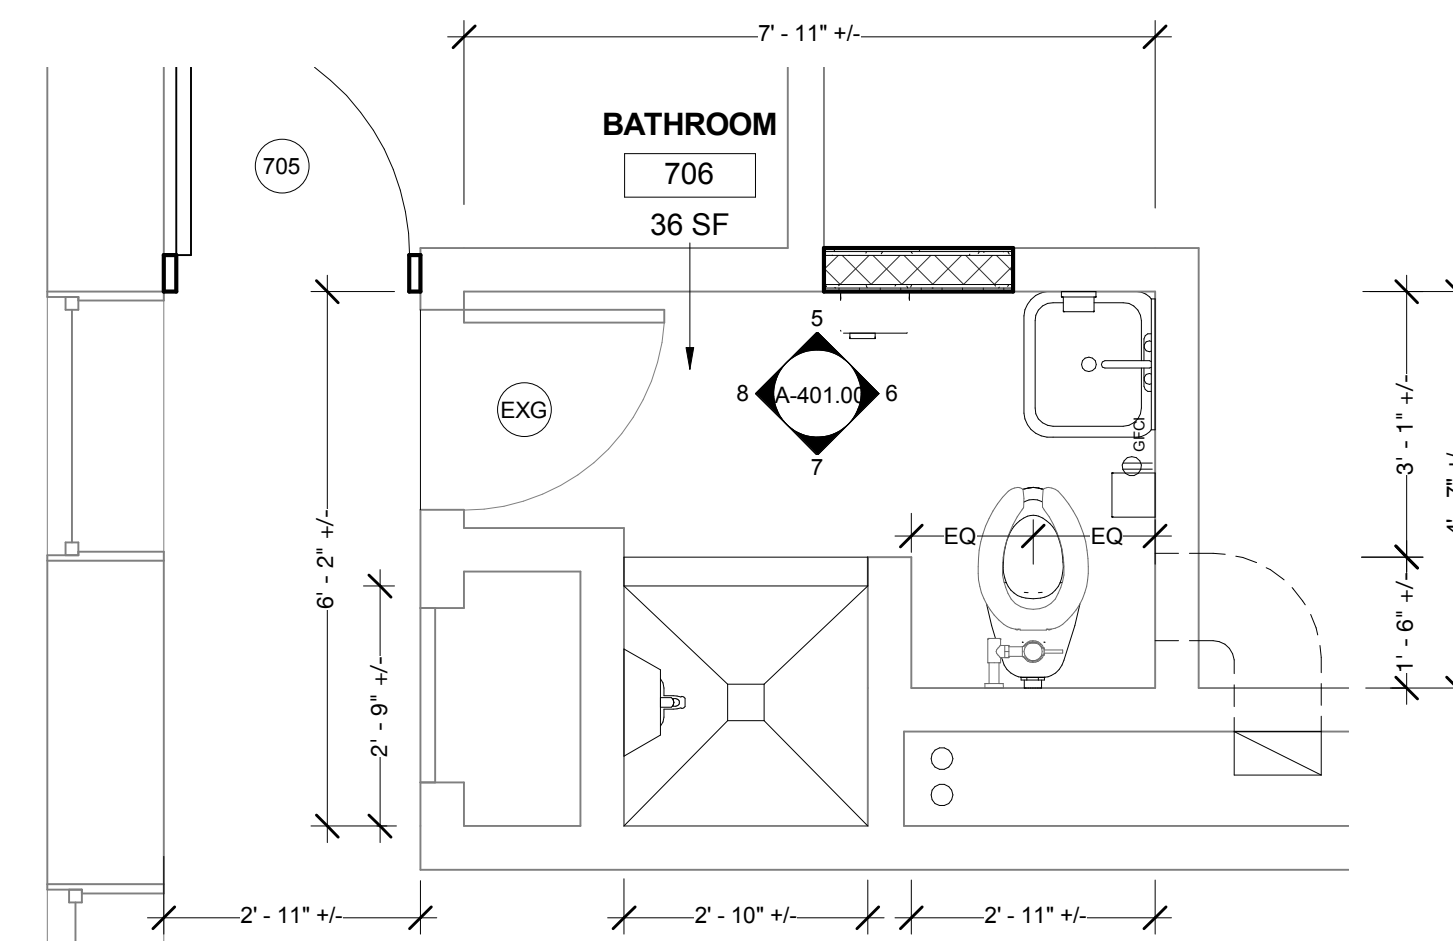

10 BATHROOM 706 PLAN
1/2" = 1'-0"