


LOT 12

ADJACENT PROPERTY

ADJACENT PRO

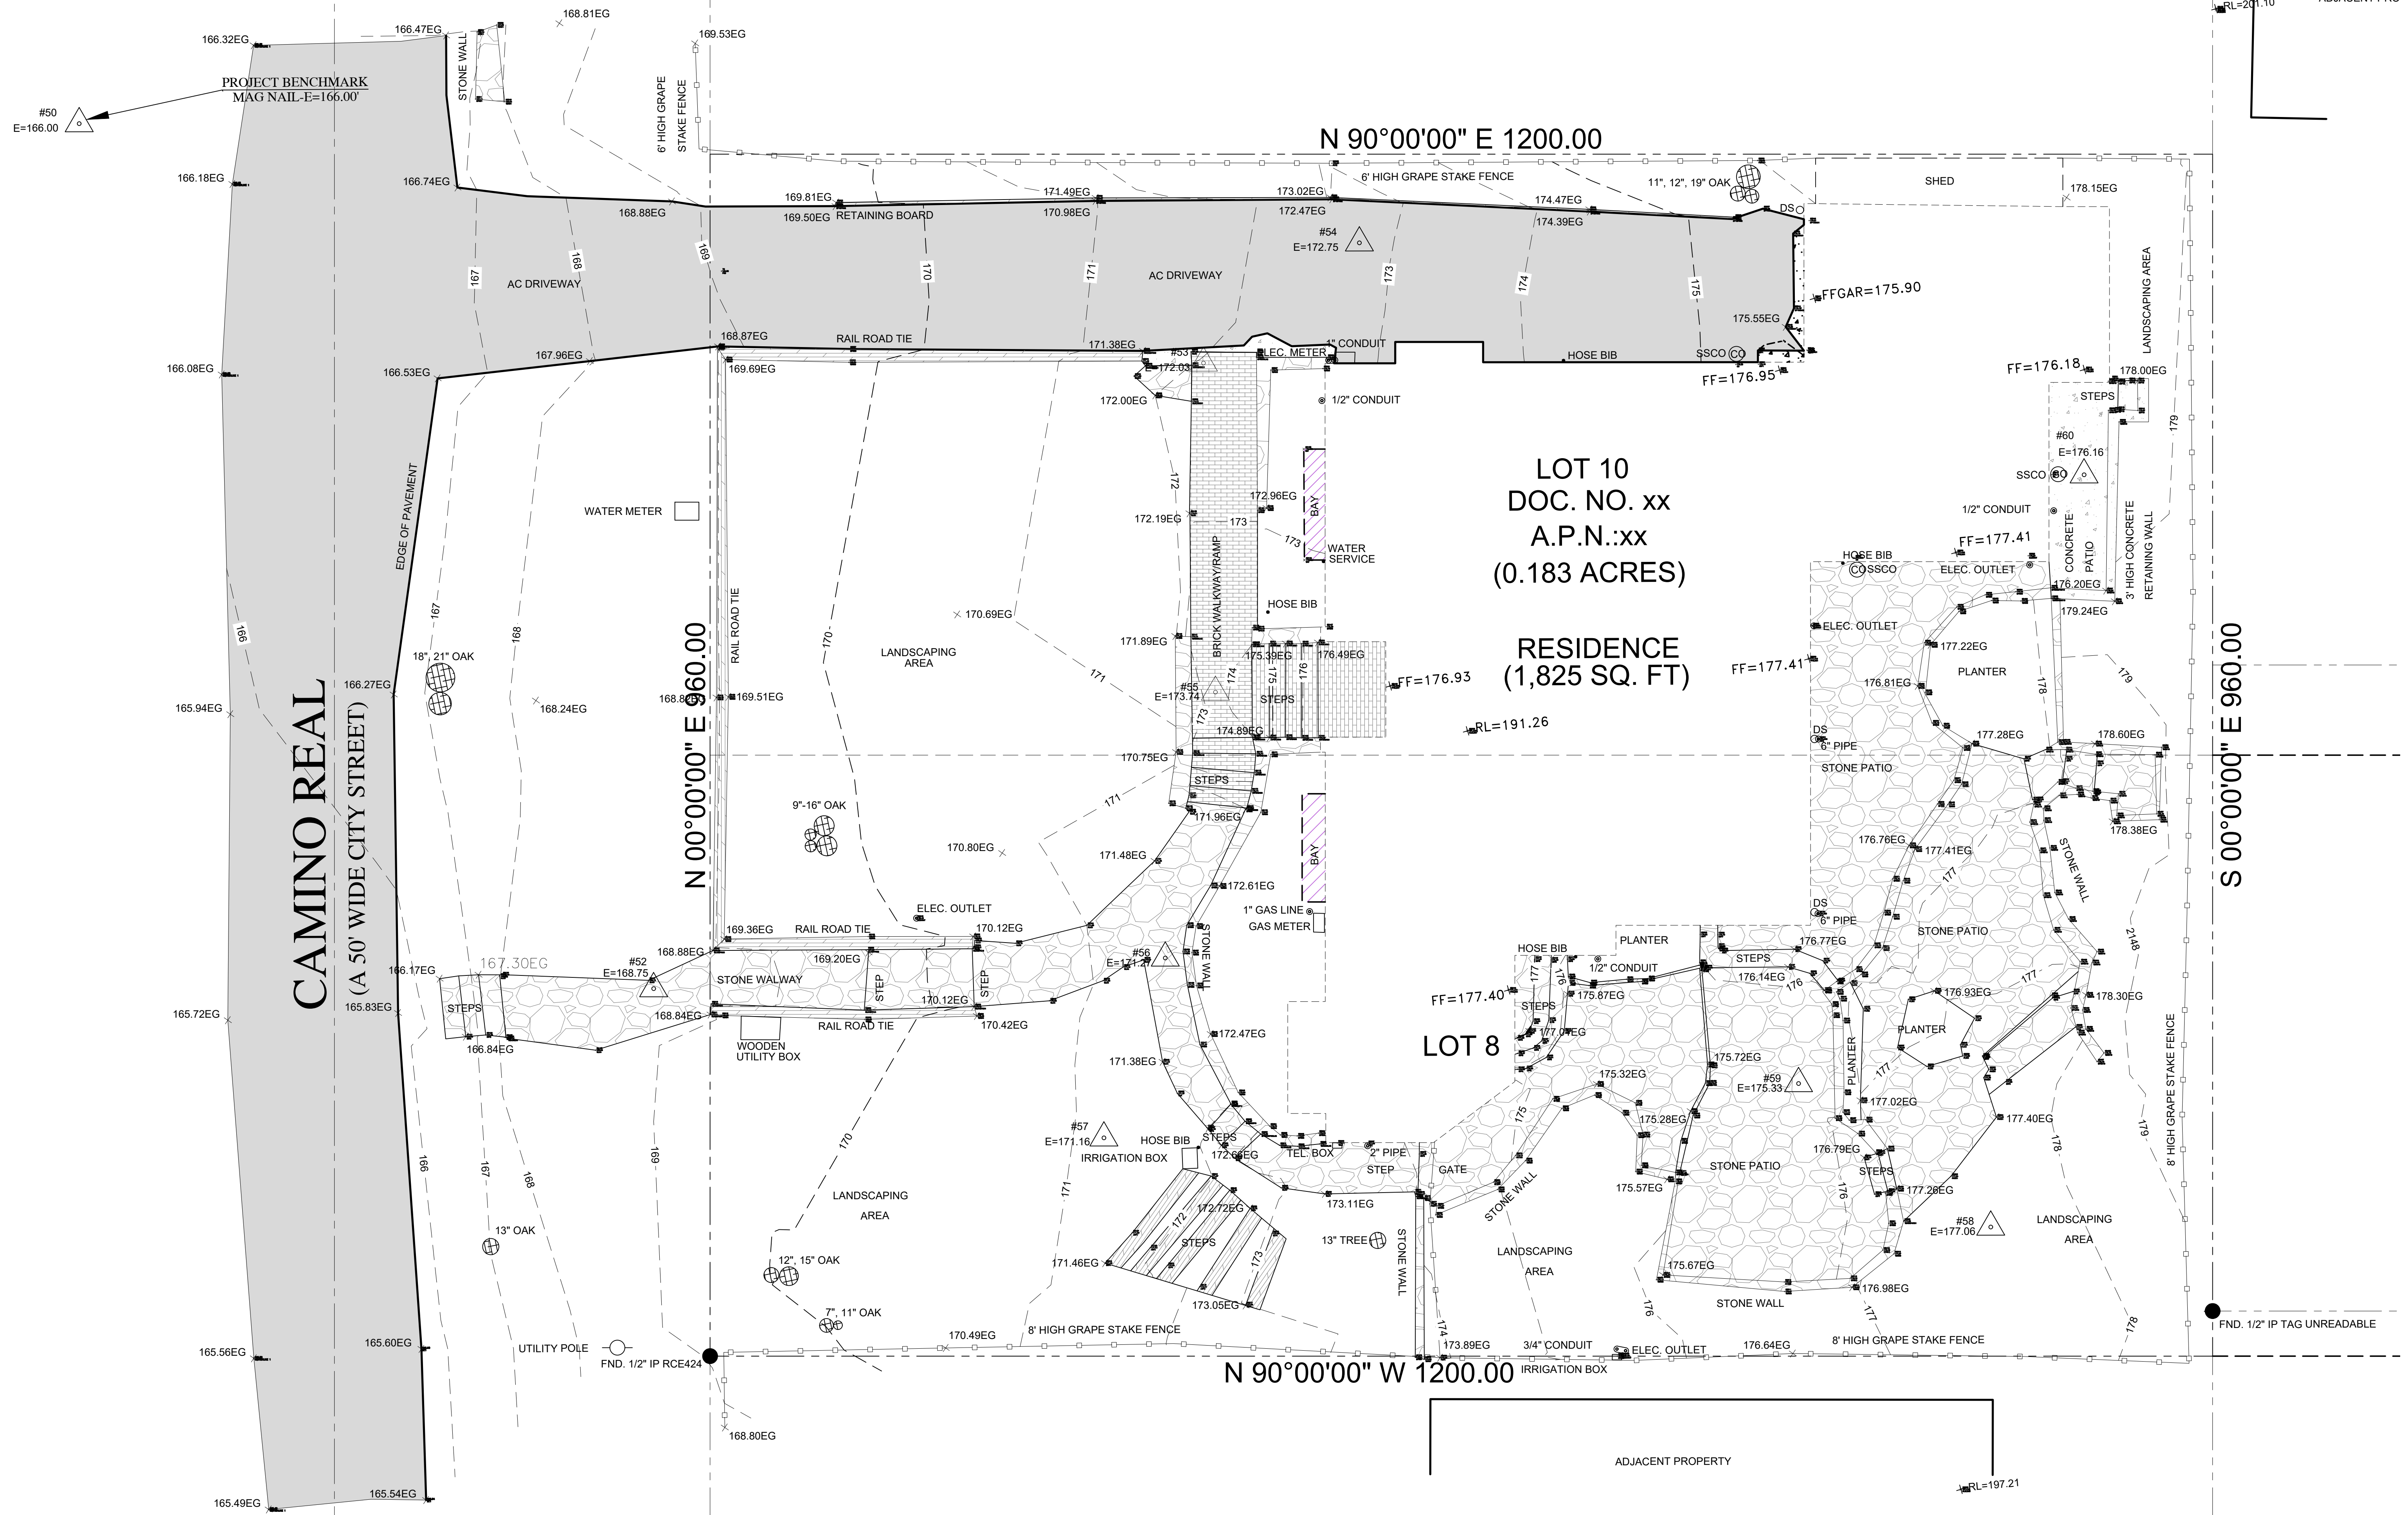

PROJECT BENCHMARK
MAG NAIL-E=166.00'

N 90°00'00" E 1200.00

LOT 10
DOC. NO. xx
A.P.N.:xx
(0.183 ACRES)

RESIDENCE
(1,825 SQ. FT)

CAMINO REAL
(A 50' WIDE CITY STREET)

N 00°00'00" E 960.00

S 00°00'00" E 960.00

LOT 8

N 90°00'00" W 1200.00

ADJACENT PROPERTY

RL=197.21

FND. 1/2" IP TAG UNREADABLE