


1 FENCE C PLAN
SCALE: 1/12" = 1'-0"

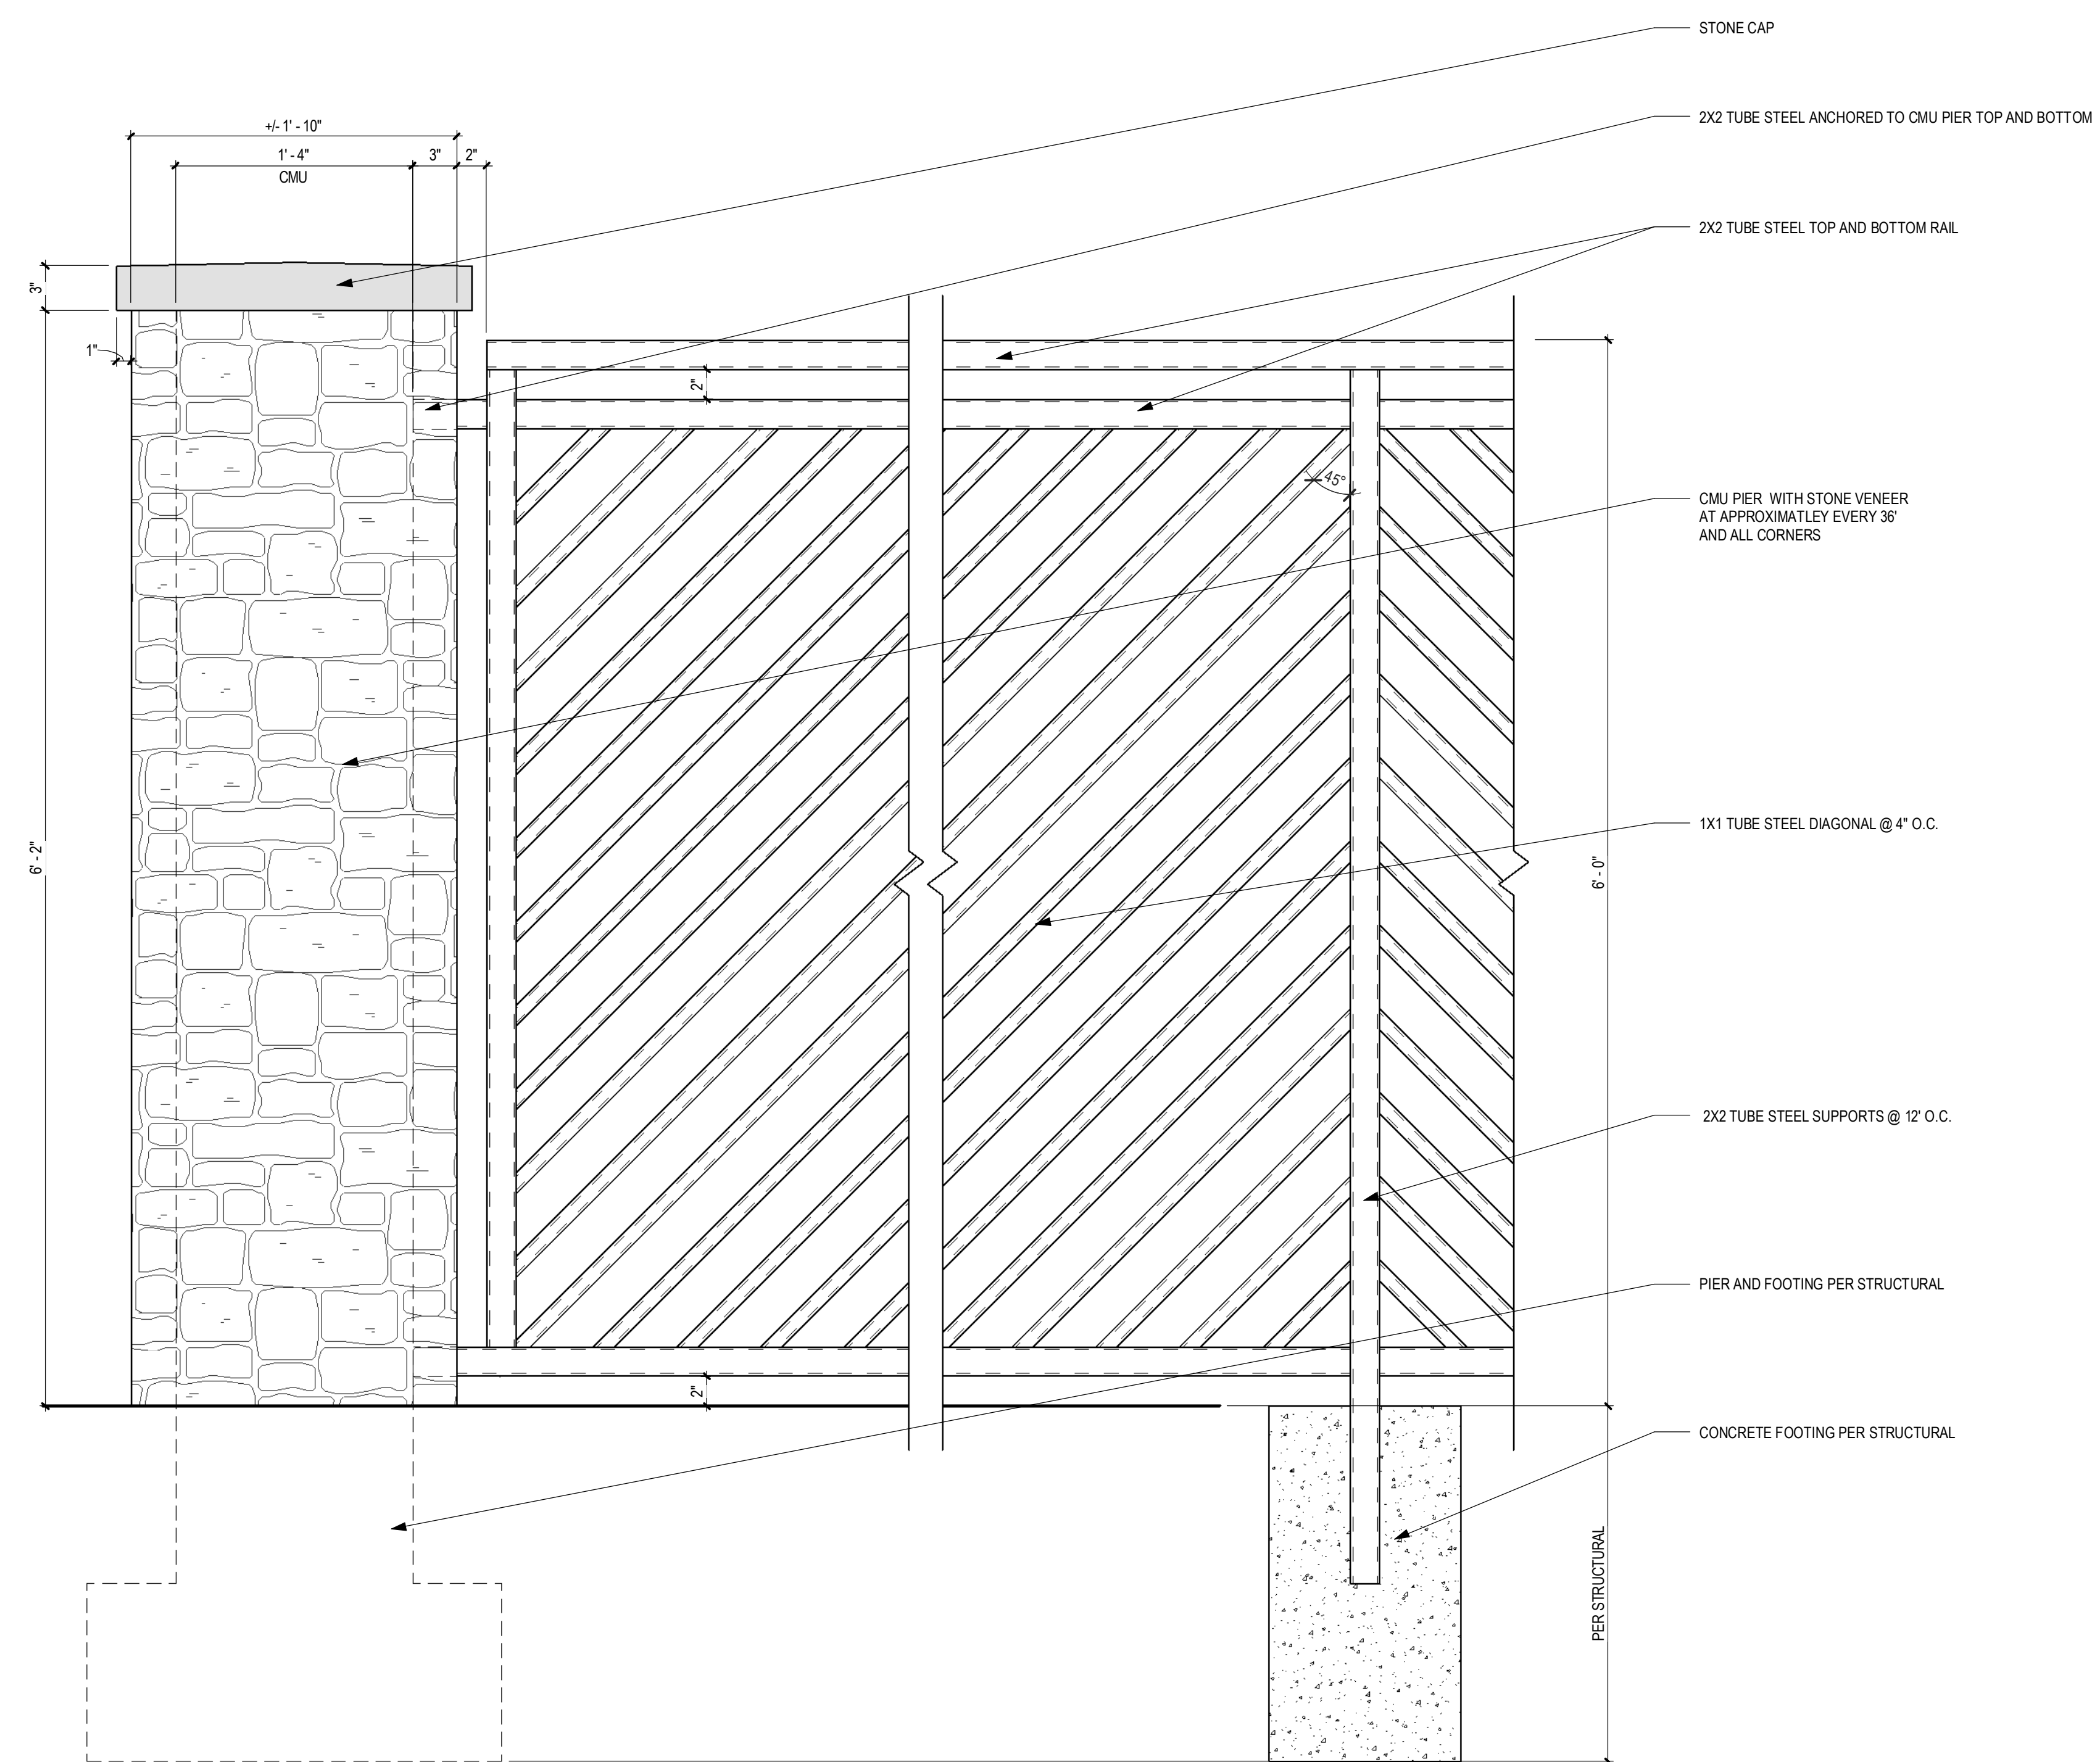

2 FENCE C ELEVATION
SCALE: 1/12" = 1'-0"