





LOT 114, 12 BRIDGES

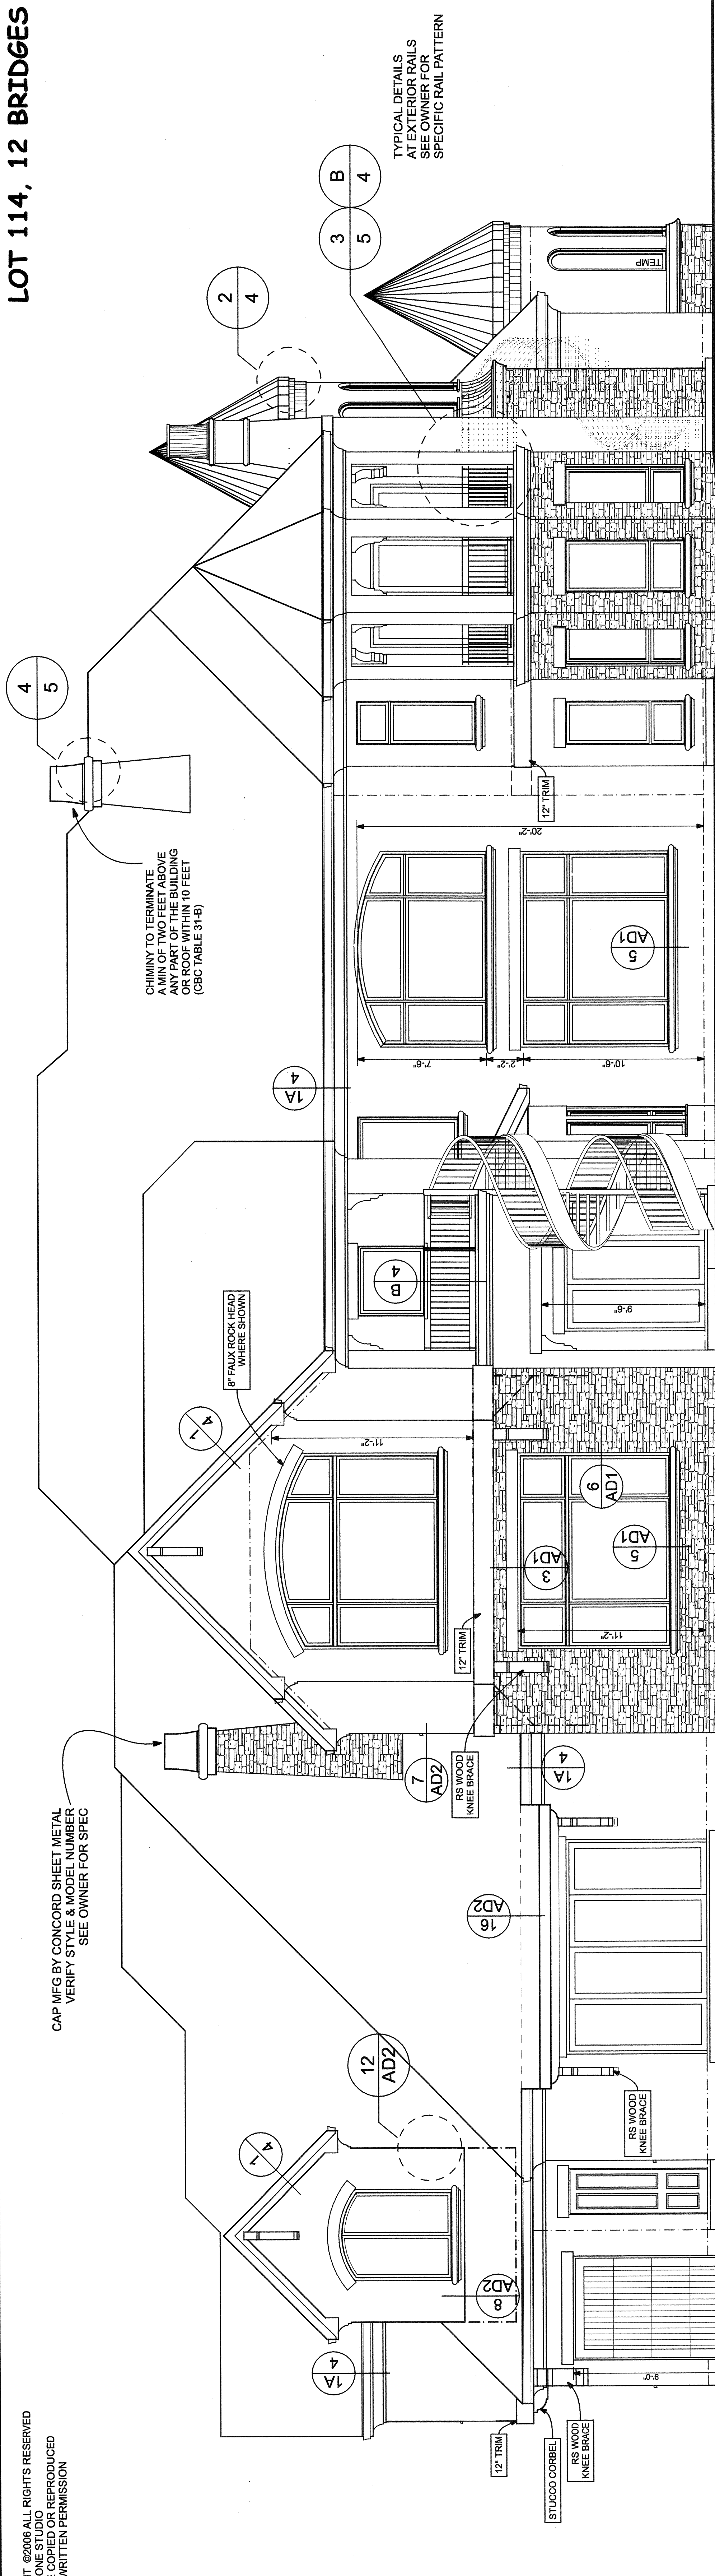

REAR ELEVATION

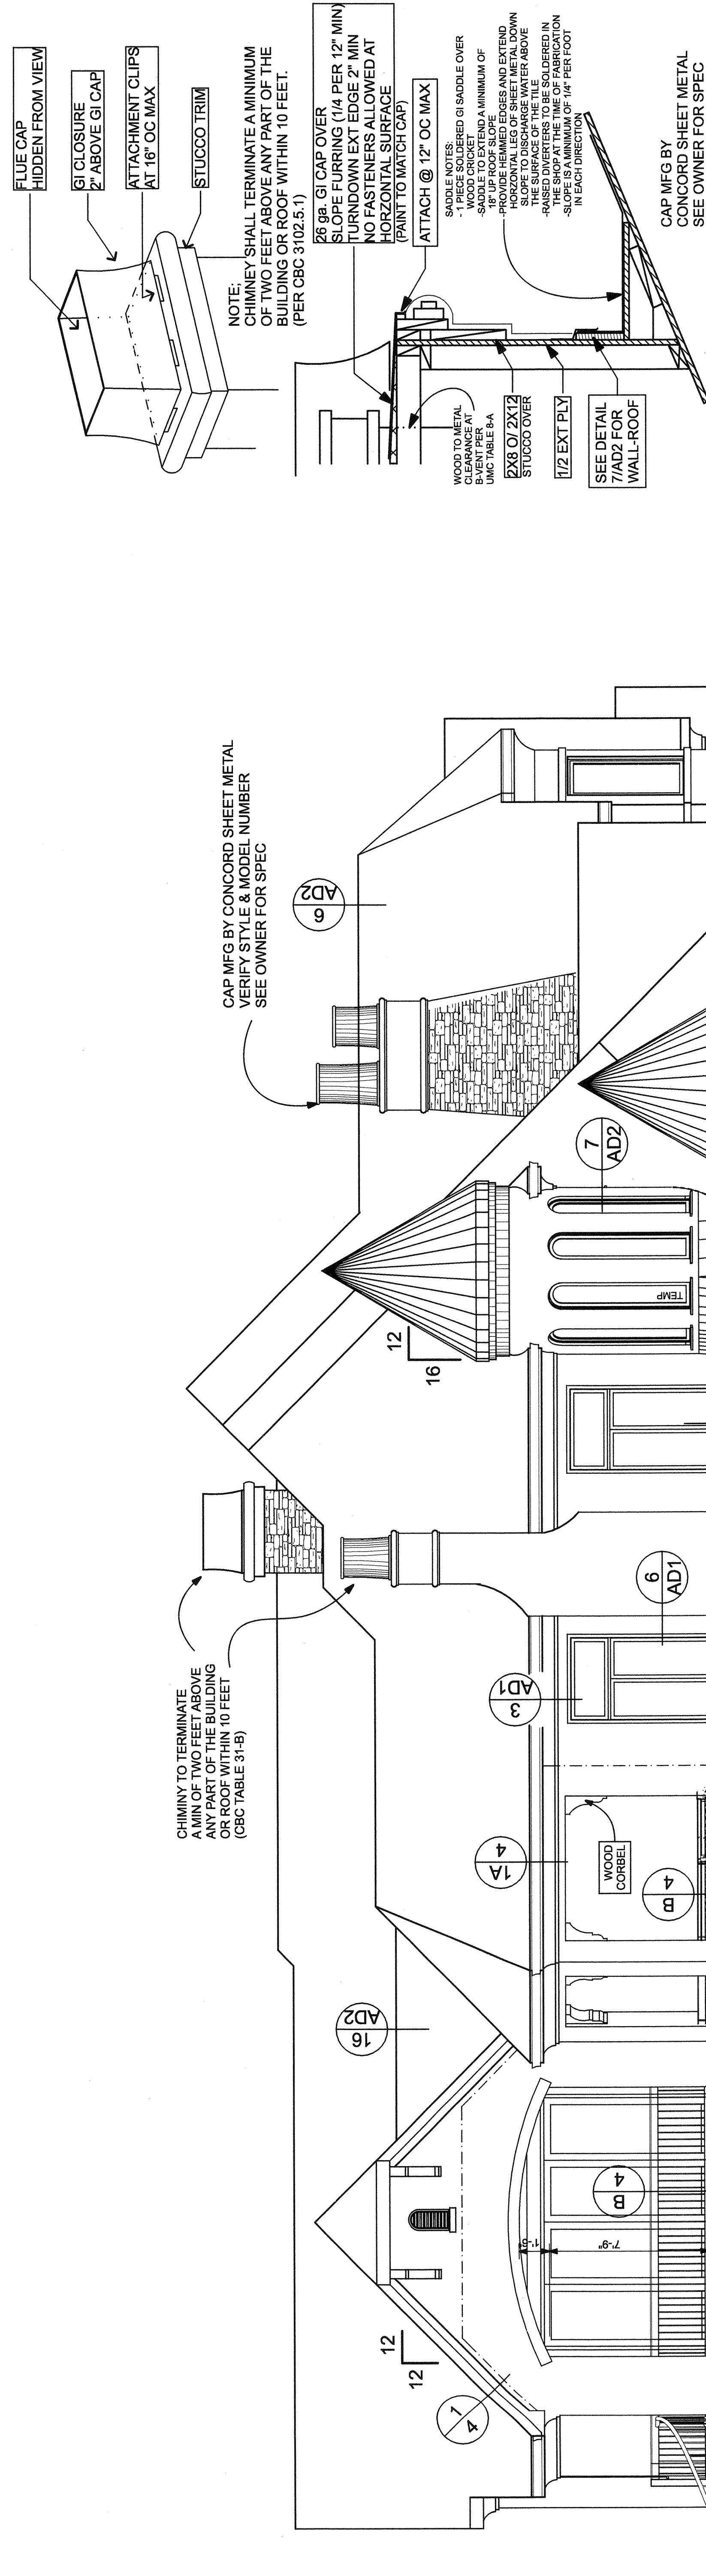

FIREPLACE CAP DETAIL

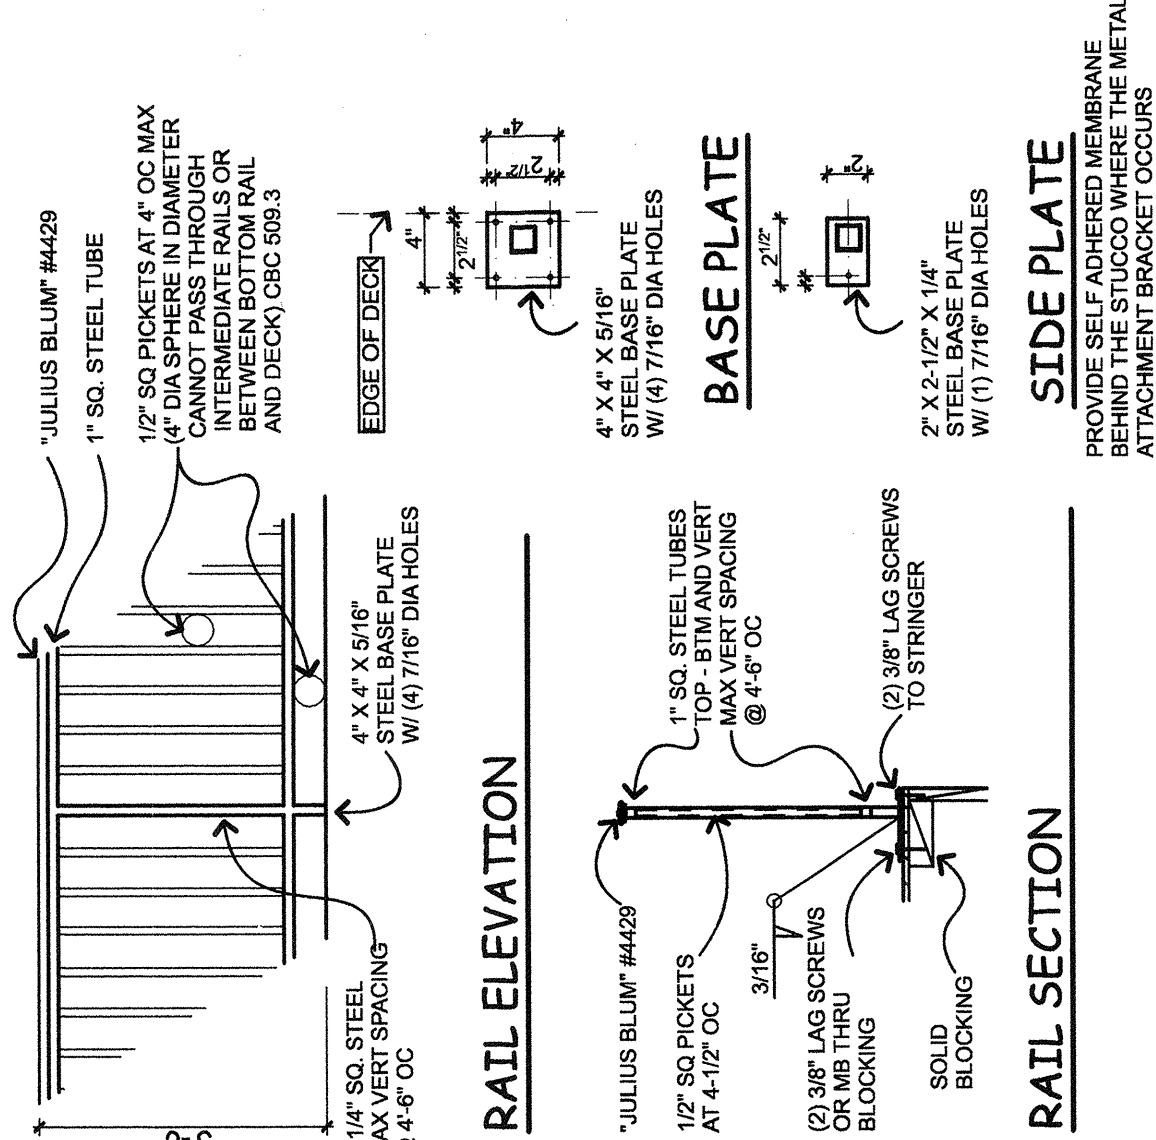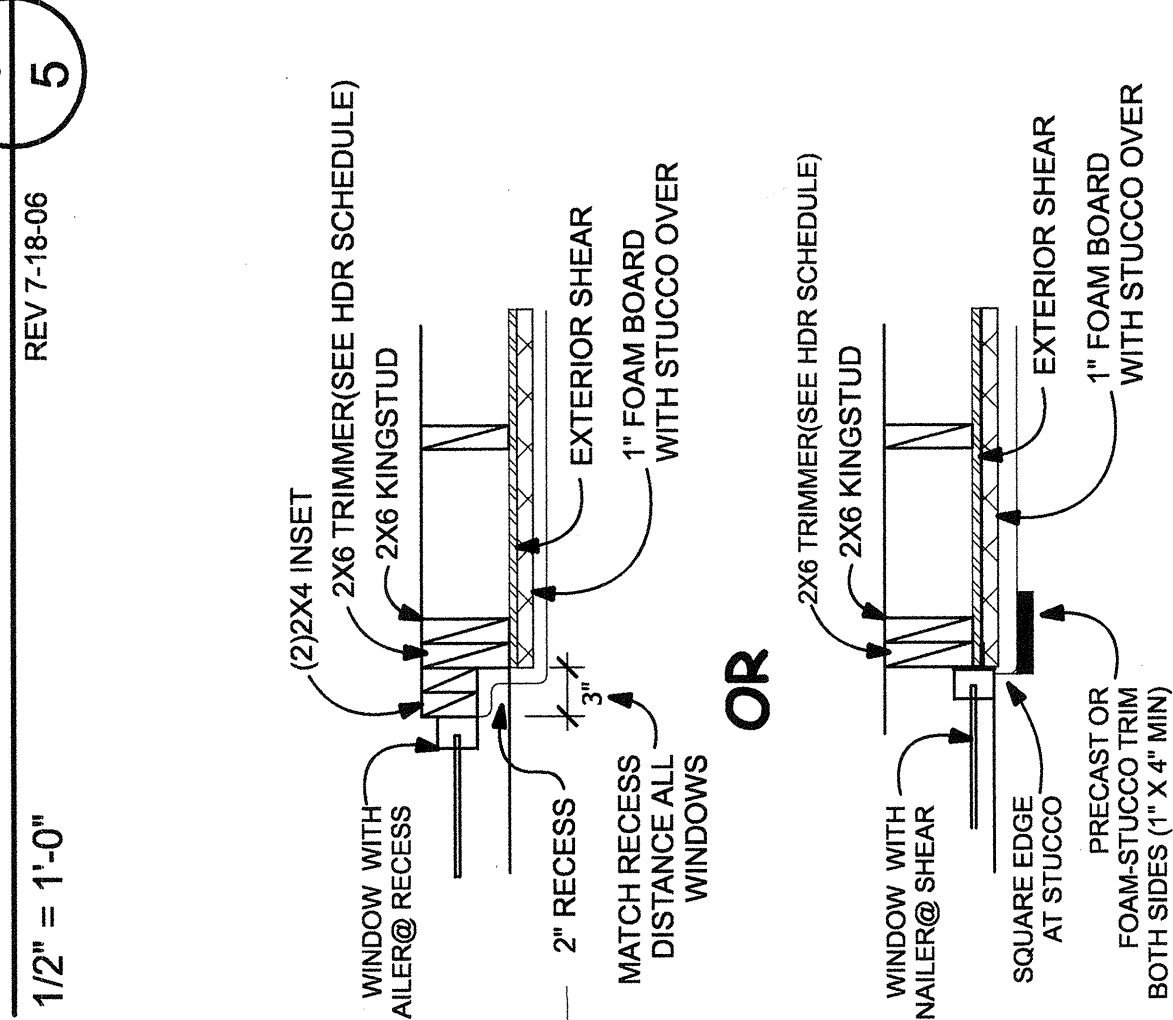

W.I. RAILING

**ALL RAILINGS TO MEET THE REQUIREMENTS OF
CBC SECTION 509**

REV 8-23-06

LEFT SIDE ELEVATION

ALL EXTERIOR DECKS SLOPE A MINIMUM OF 1/4" PER 12" FOR ALL WEATHER EXPOSED WALKING SURFACES (CBC 1402.3)

STUCCO SCREED LINE
STUCCO SCREED LINE
TO PARALLEL GRADE
WITHIN 6" (NOT STEPPED)

SCREEN AC UNITS
PER DETAIL SHT 1

ELECT PANEL
LOCATION USE
FLASHING SIMILAR
TO WINDOWS

2X6 TRIMMER(SEE HDR SCHEDULE)

2X6 KINGSTUD

Diagram illustrating the installation of exterior sheathing and foam board. The diagram shows a cross-section of a wall assembly. Labels include:

- EXTERIOR SHEATHING
- 1" FOAM BOARD WITH STUCCO ON
- PRECAST OR FOAM-STUCCO TRIM BOTH SIDES (1" X 4" MIN)
- SQUARE EDGE AT STUCCO
- NAILER@ SHEAR

— 13 —

Diagram illustrating the wall assembly cross-section:

- EXTERIOR SHEATHING
- 1" FOAM BOARD WITH STUCCO ON BOTH SIDES (1" X 4" MIN)
- PRECAST OR FORM-IN-PLACE CONCRETE
- SQUARE EDGE AT STUCCO

Diagram illustrating the assembly of a precast concrete wall with exterior sheathing and foam board insulation. The components shown are:

- PRECAST OR FOAM-STUCCO TRIM (1" X 4" MIN) BOTH SIDES
- 1" FOAM BOARD WITH STUCCO O
- EXTERIOR SHE
- SQUARE EDGE AT STUCCO

A horizontal beam is shown with a triangular load increasing from left to right. A vertical support is located under the beam. The label "EXTERIOR SHEAR" is positioned above the beam on the right side.

PRECAST OR
FOAM-STUCCO TRIM
BOTH SIDES (1" X 4" MIN)

1" FOAM BOARD
WITH STUCCO O

1" FOAM BOARD

BOTH SIDES (1" X 4" MIN)

10

REV 8-23-06