


Issuance Schedule		
No.	Date	Description

Drawing Title  
**FIRST FLOOR RCP**

Sign & Seal  
 Drawing No.  
**A-161.00**

date 5/11/10	drawn by BL	job no. 08.12
sheet scale As indicated	checked by GB	sheet 14 of 34
DOB NUMBER		

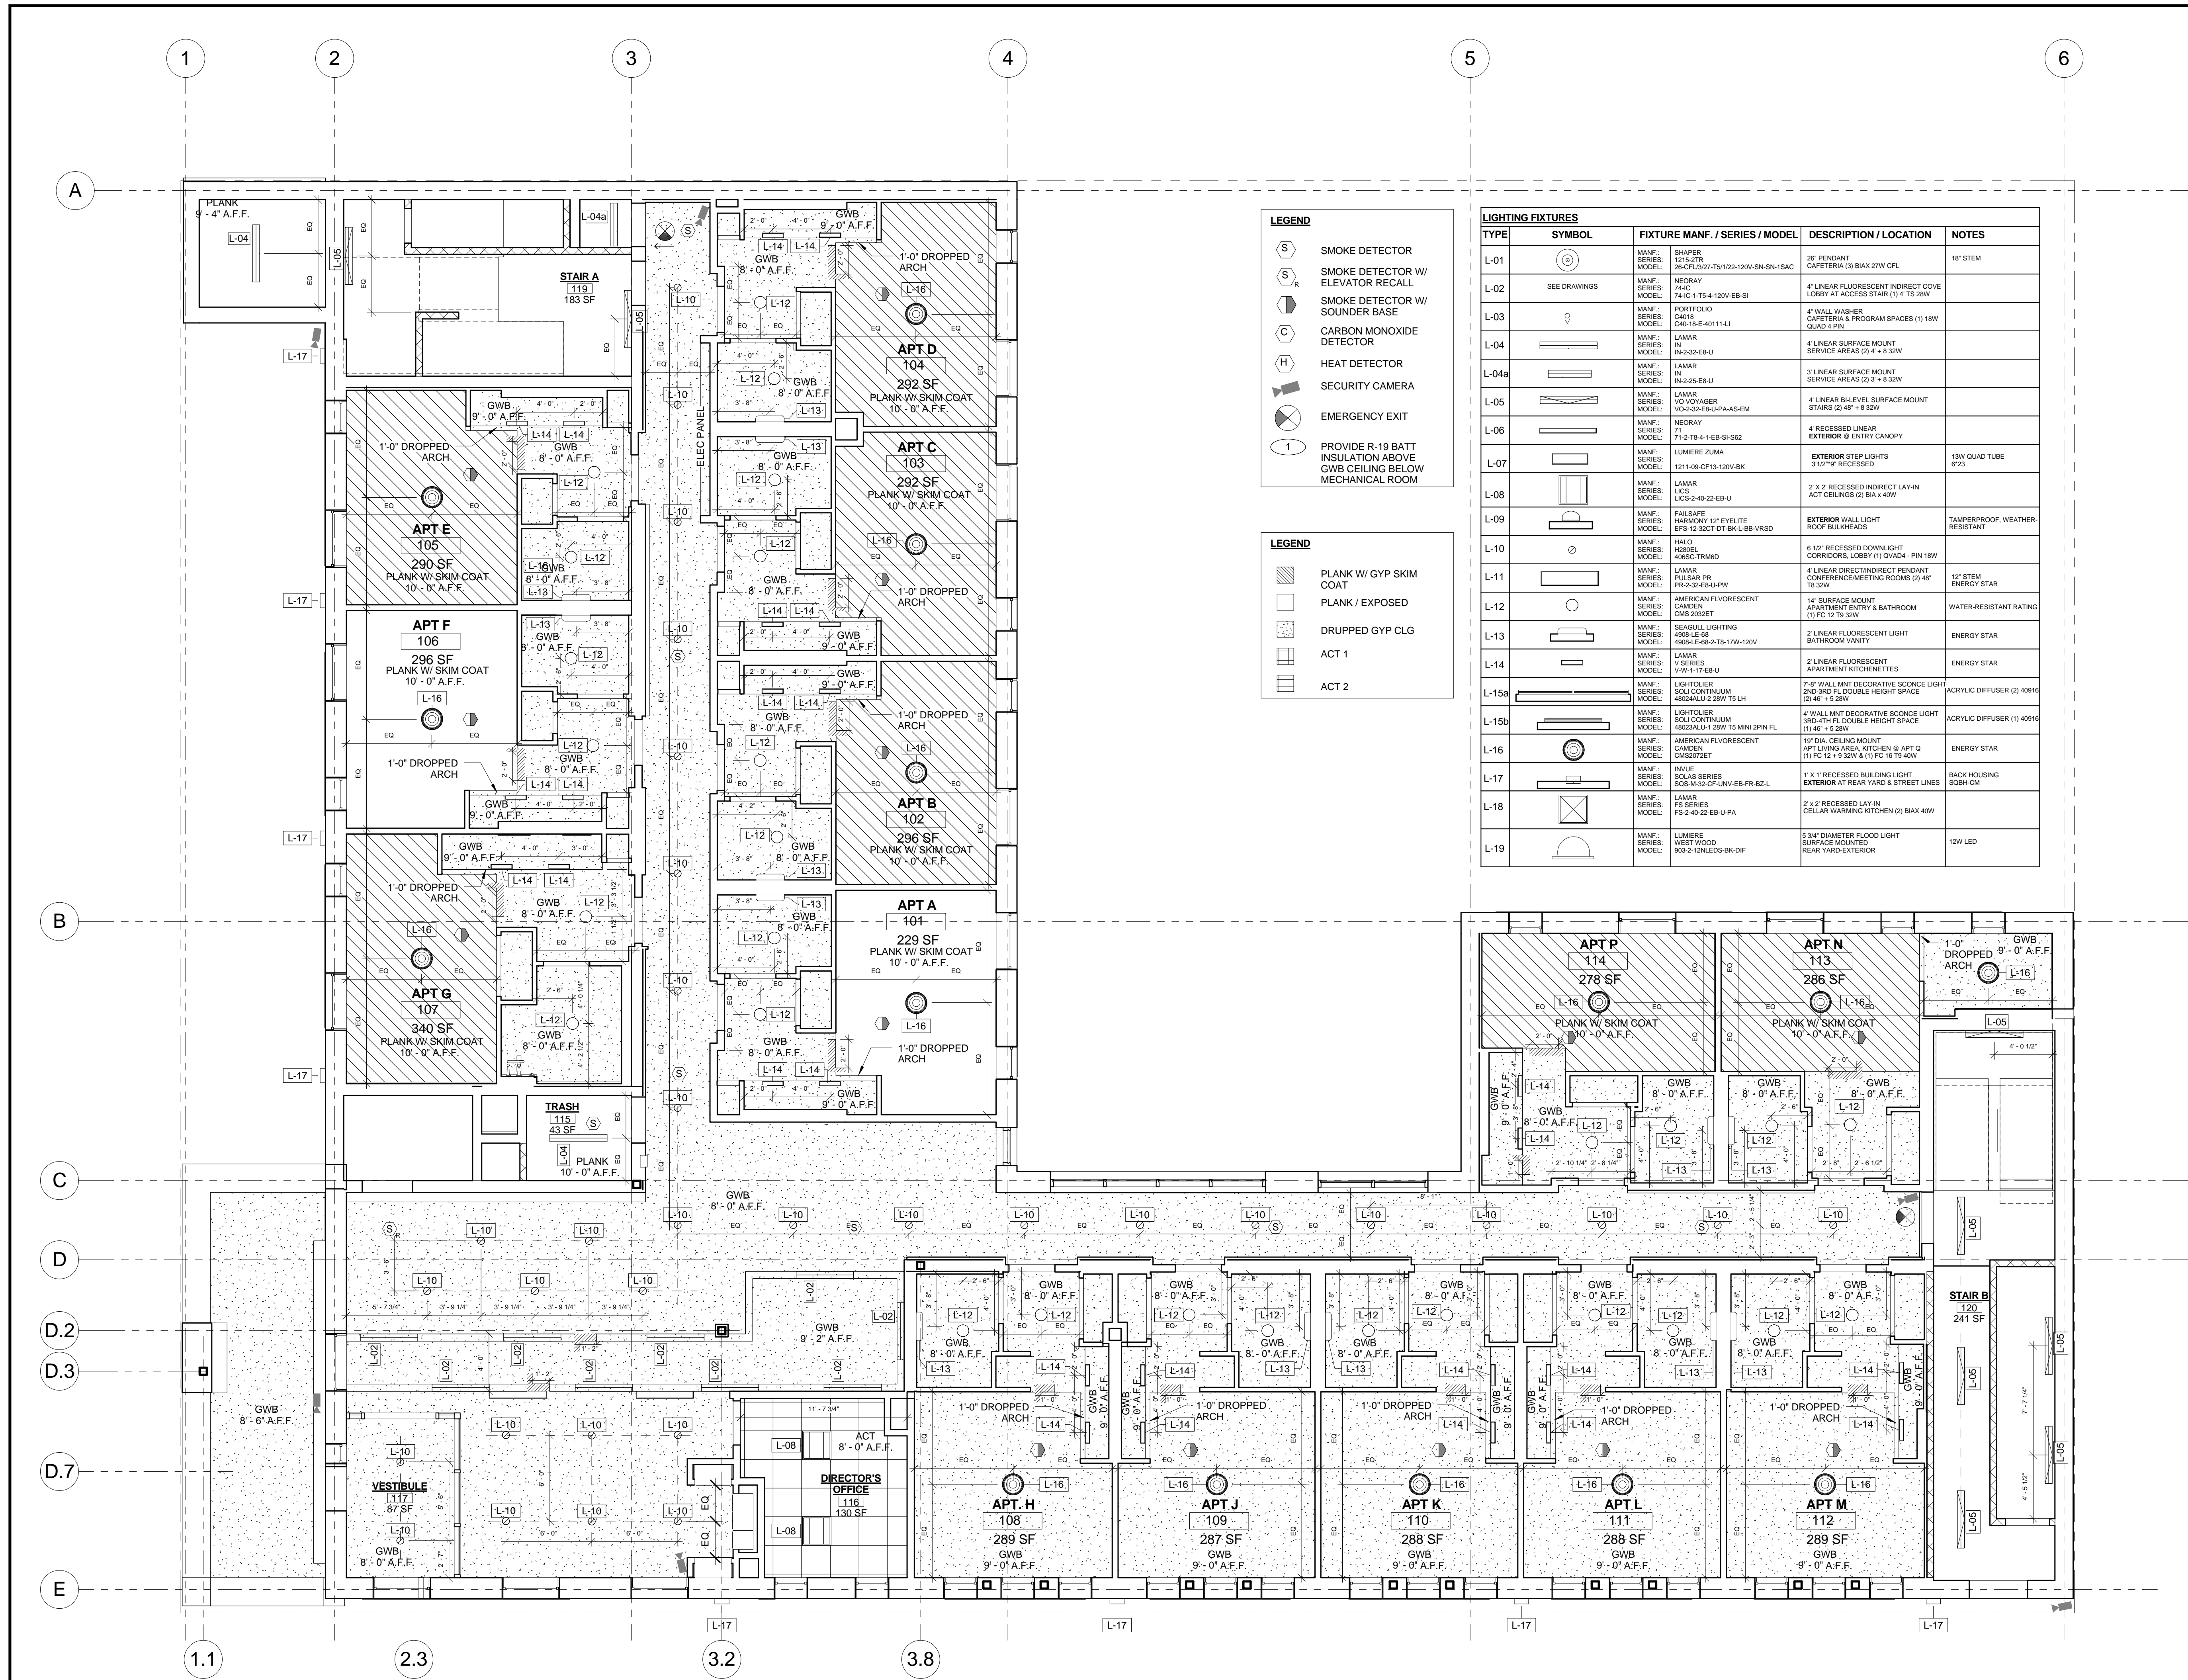

- LEGEND**
- SMOKE DETECTOR
  - SMOKE DETECTOR W/ ELEVATOR RECALL
  - SMOKE DETECTOR W/ SOUNDER BASE
  - CARBON MONOXIDE DETECTOR
  - HEAT DETECTOR
  - SECURITY CAMERA
  - EMERGENCY EXIT
  - PROVIDE R-19 BATT INSULATION ABOVE GWB CEILING BELOW MECHANICAL ROOM

- LEGEND**
- PLANK W/ GYP SKIM COAT
  - PLANK / EXPOSED
  - DRUPPED GYP CLG
  - ACT 1
  - ACT 2

LIGHTING FIXTURES				
TYPE	SYMBOL	FIXTURE MANF. / SERIES / MODEL	DESCRIPTION / LOCATION	NOTES
L-01		MANF: SHAPER SERIES: 1215-278 MODEL: 26-CFL27ZT/15122-120V-SN-SN-15AC	2" PENDANT CAFETERIA (3) BIAx 27W CFL	18" STEM
L-02		MANF: NEORAY SERIES: 744C MODEL: 744C-1-T5-4-120V-EB-SI	4" LINEAR FLUORESCENT INDIRECT COVE LOBBY AT ACCESS STAIR (1) 4 TS 28W	
L-03		MANF: PORTFOLIO SERIES: C40-18-E-40111-U MODEL: C40-18-E-40111-U	4" WALL WASHER CAFETERIA & PROGRAM SPACES (1) 18W QUAD PIN	
L-04		MANF: LAMAR SERIES: IN-2-32-EB-U MODEL: IN-2-32-EB-U	4" LINEAR SURFACE MOUNT SERVICE AREAS (2) 4 x 8 32W	
L-04a		MANF: LAMAR SERIES: IN-2-25-EB-U MODEL: IN-2-25-EB-U	3" LINEAR SURFACE MOUNT SERVICE AREAS (2) 3 x 8 32W	
L-05		MANF: LAMAR SERIES: VO-1-10-10-EM MODEL: VO-2-32-EB-U-PA-EM	4" LINEAR BI-LEVEL SURFACE MOUNT STAIRS (2) 4" x 8 32W	
L-06		MANF: NEORAY SERIES: 71 MODEL: 71-2-T8-4-1-EB-SI-S82	4" RECESSED LINEAR EXTERIOR @ ENTRY CANOPY	
L-07		MANF: LUMERE ZUMA SERIES: 1211-09-CF13-120V-BK MODEL: 1211-09-CF13-120V-BK	EXTERIOR STEP LIGHTS 3 1/2" x 9" RECESSED	13W QUAD TUBE 6"23
L-08		MANF: LAMAR SERIES: LIC5 MODEL: LIC5-2-40-22-EB-U	2 x 2 RECESSED INDIRECT LAY-IN ACT CEILING (2) BA x 40W	
L-09		MANF: FALSAFE SERIES: HARMONY 12" EVELITE MODEL: EFS-12-33CT-OT-BK-L-8B-VRSO	EXTERIOR WALL LIGHT ROOF BULKHEADS	TAMPERPROOF, WEATHER-RESISTANT
L-10		MANF: HALO SERIES: H0DEL MODEL: 4005C/TRMD	6 1/2" RECESSED DOWNLIGHT CORRIDORS LOBBY (1) QV24 - PIN 15W	
L-11		MANF: LAMAR SERIES: PULSAR PR MODEL: PR-3-30-EB-LPW	4" LINEAR DIRECT/INDIRECT PENDANT CONFERENCE/MEETING ROOMS (2) 48" TR 32W	12" STEM ENERGY STAR
L-12		MANF: AMERICAN FLUORESCENT SERIES: CAMDEN MODEL: C40-20-20-ET	14" SURFACE MOUNT APARTMENT ENTRY & BATHROOM (1) FC 12 TR 32W	WATER-RESISTANT RATING
L-13		MANF: SEAGULL LIGHTING SERIES: 4008-L-E-68 MODEL: 4008-L-E-68-TB-17W-120V	2" LINEAR FLUORESCENT LIGHT BATHROOM VANITY	ENERGY STAR
L-14		MANF: LAMAR SERIES: V-SERIES MODEL: V-S1-17-EB-U	2" LINEAR FLUORESCENT APARTMENT KITCHEN/ETTES	ENERGY STAR
L-15a		MANF: LIGHTOLIER SERIES: SOLU CONTINUUM MODEL: HESGALL-28W-TS-LH	7-8" WALL MNT DECORATIVE SCONCE LIGHT 2ND-3RD FL DOUBLE HEIGHT SPACE (2) 48" x 15-28W	ACRYLIC DIFFUSER (1) 40916
L-15b		MANF: LIGHTOLIER SERIES: SOLU CONTINUUM MODEL: HESGALL-28W-TS-MN-PN-FL	4" WALL MNT DECORATIVE SCONCE LIGHT 3RD-4TH FL DOUBLE HEIGHT SPACE (1) 48" x 15-28W	ACRYLIC DIFFUSER (1) 40916
L-16		MANF: AMERICAN FLUORESCENT SERIES: CAMDEN MODEL: C40-20-20-ET	14" DIA. CEILING MOUNT APPT LIVING AREA, KITCHEN @ APT G (1) FC 12 x 8 32W & (1) FC 18 TR 40W	ENERGY STAR
L-17		MANF: INVUE SERIES: SOLAS SERIES MODEL: PS-2-40-22-EB-U-PA	1 1/2" x 1" RECESSED BUILDING LIGHT EXTERIOR AT REAR YARD & STREET LINES	BACK HOUSING SOBH-CM
L-18		MANF: LAMAR SERIES: FS SERIES MODEL: FS-2-40-22-EB-U-PA	2 x 2 RECESSED LAY-IN CELLAR WARMING KITCHEN (2) BIAx 40W	
L-19		MANF: LUMERE SERIES: WEST WOOD MODEL: 803-2-12N-LED5-BK-DIF	5 3/4" DIAMETER FLOOD LIGHT SURFACE MOUNTED REAR YARD-EXTERIOR	12W LED