


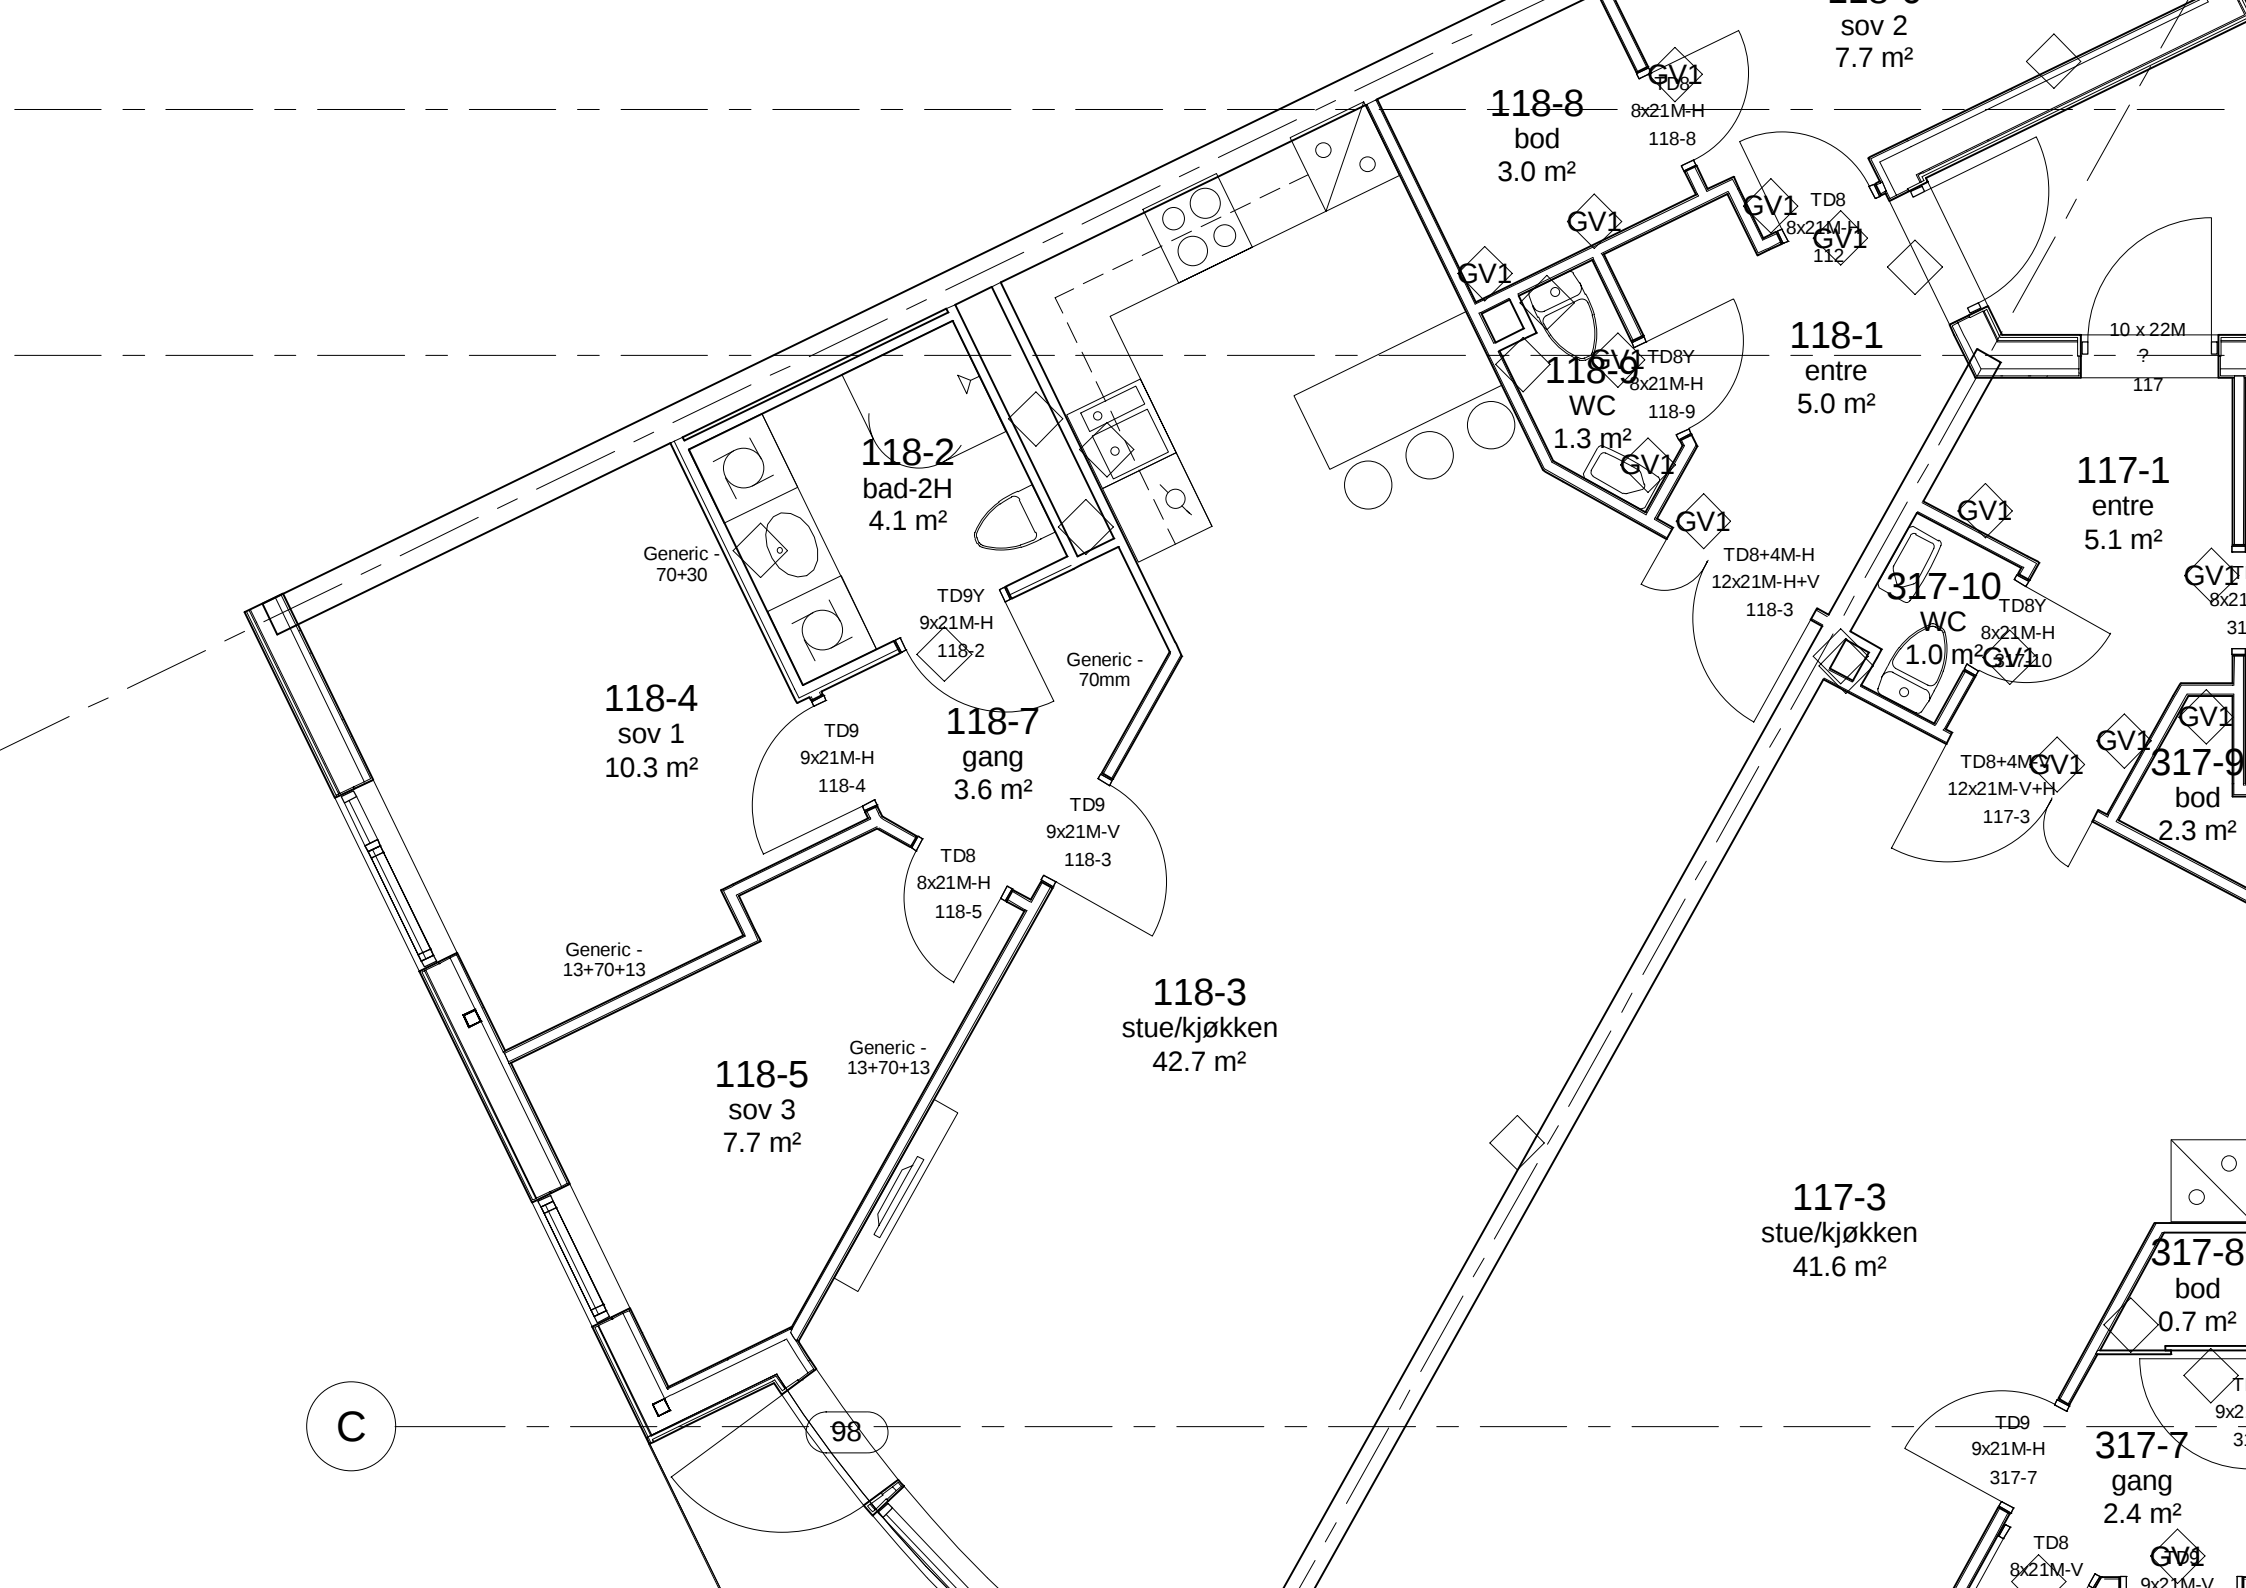

sov 2
7.7 m²

118-8
bod
3.0 m²

GV1
TD8
8x21M-H
118-8

GV1

GV1

GV1

TD8
8x21M-H
112

118-1
entre
5.0 m²

10 x 22M
?

117

117-1
entre
5.1 m²

GV1

317-10
WC
1.0 m²

TD8Y
8x21M-H
GV10

TD8+4M-H
12x21M-H+V
118-3

GV1

GV1

317-9
bod
2.3 m²

118-3
stue/kjøkken
42.7 m²

118-7
gang
3.6 m²

TD9
9x21M-V
118-3

TD8
8x21M-H
118-5

Generic -
13+70+13

118-5
sov 3
7.7 m²

Generic -
13+70+13

118-4
sov 1
10.3 m²

TD9
9x21M-H
118-4

TD9Y
9x21M-H
118-2

118-2
bad-2H
4.1 m²

Generic -
70+30

C

98

117-3
stue/kjøkken
41.6 m²

317-8
bod
0.7 m²

317-7
gang
2.4 m²

TD9
9x21M-H
317-7

TD8
8x21M-V

GV1
9x21M-V