

EPDM MEMBRANE
 150 INSUL
 16 ROOF DECK COVERING
 38 METAL DECK

SLOPED ROOF:


JOIN HERE

JOIN HERE

METAL FINISH
 ON ~~THE~~ FURRING
 ON 2 GIRTS/INSUL

WANT TO:
 WRAP INSUL & HAVE IT SHOW TO BEST
 ABILITY IN BUDG SECTION

WMM
 190 CMU
 100 INSUL
 26 LAT CHANNELS
 38 PREFORMED METAL

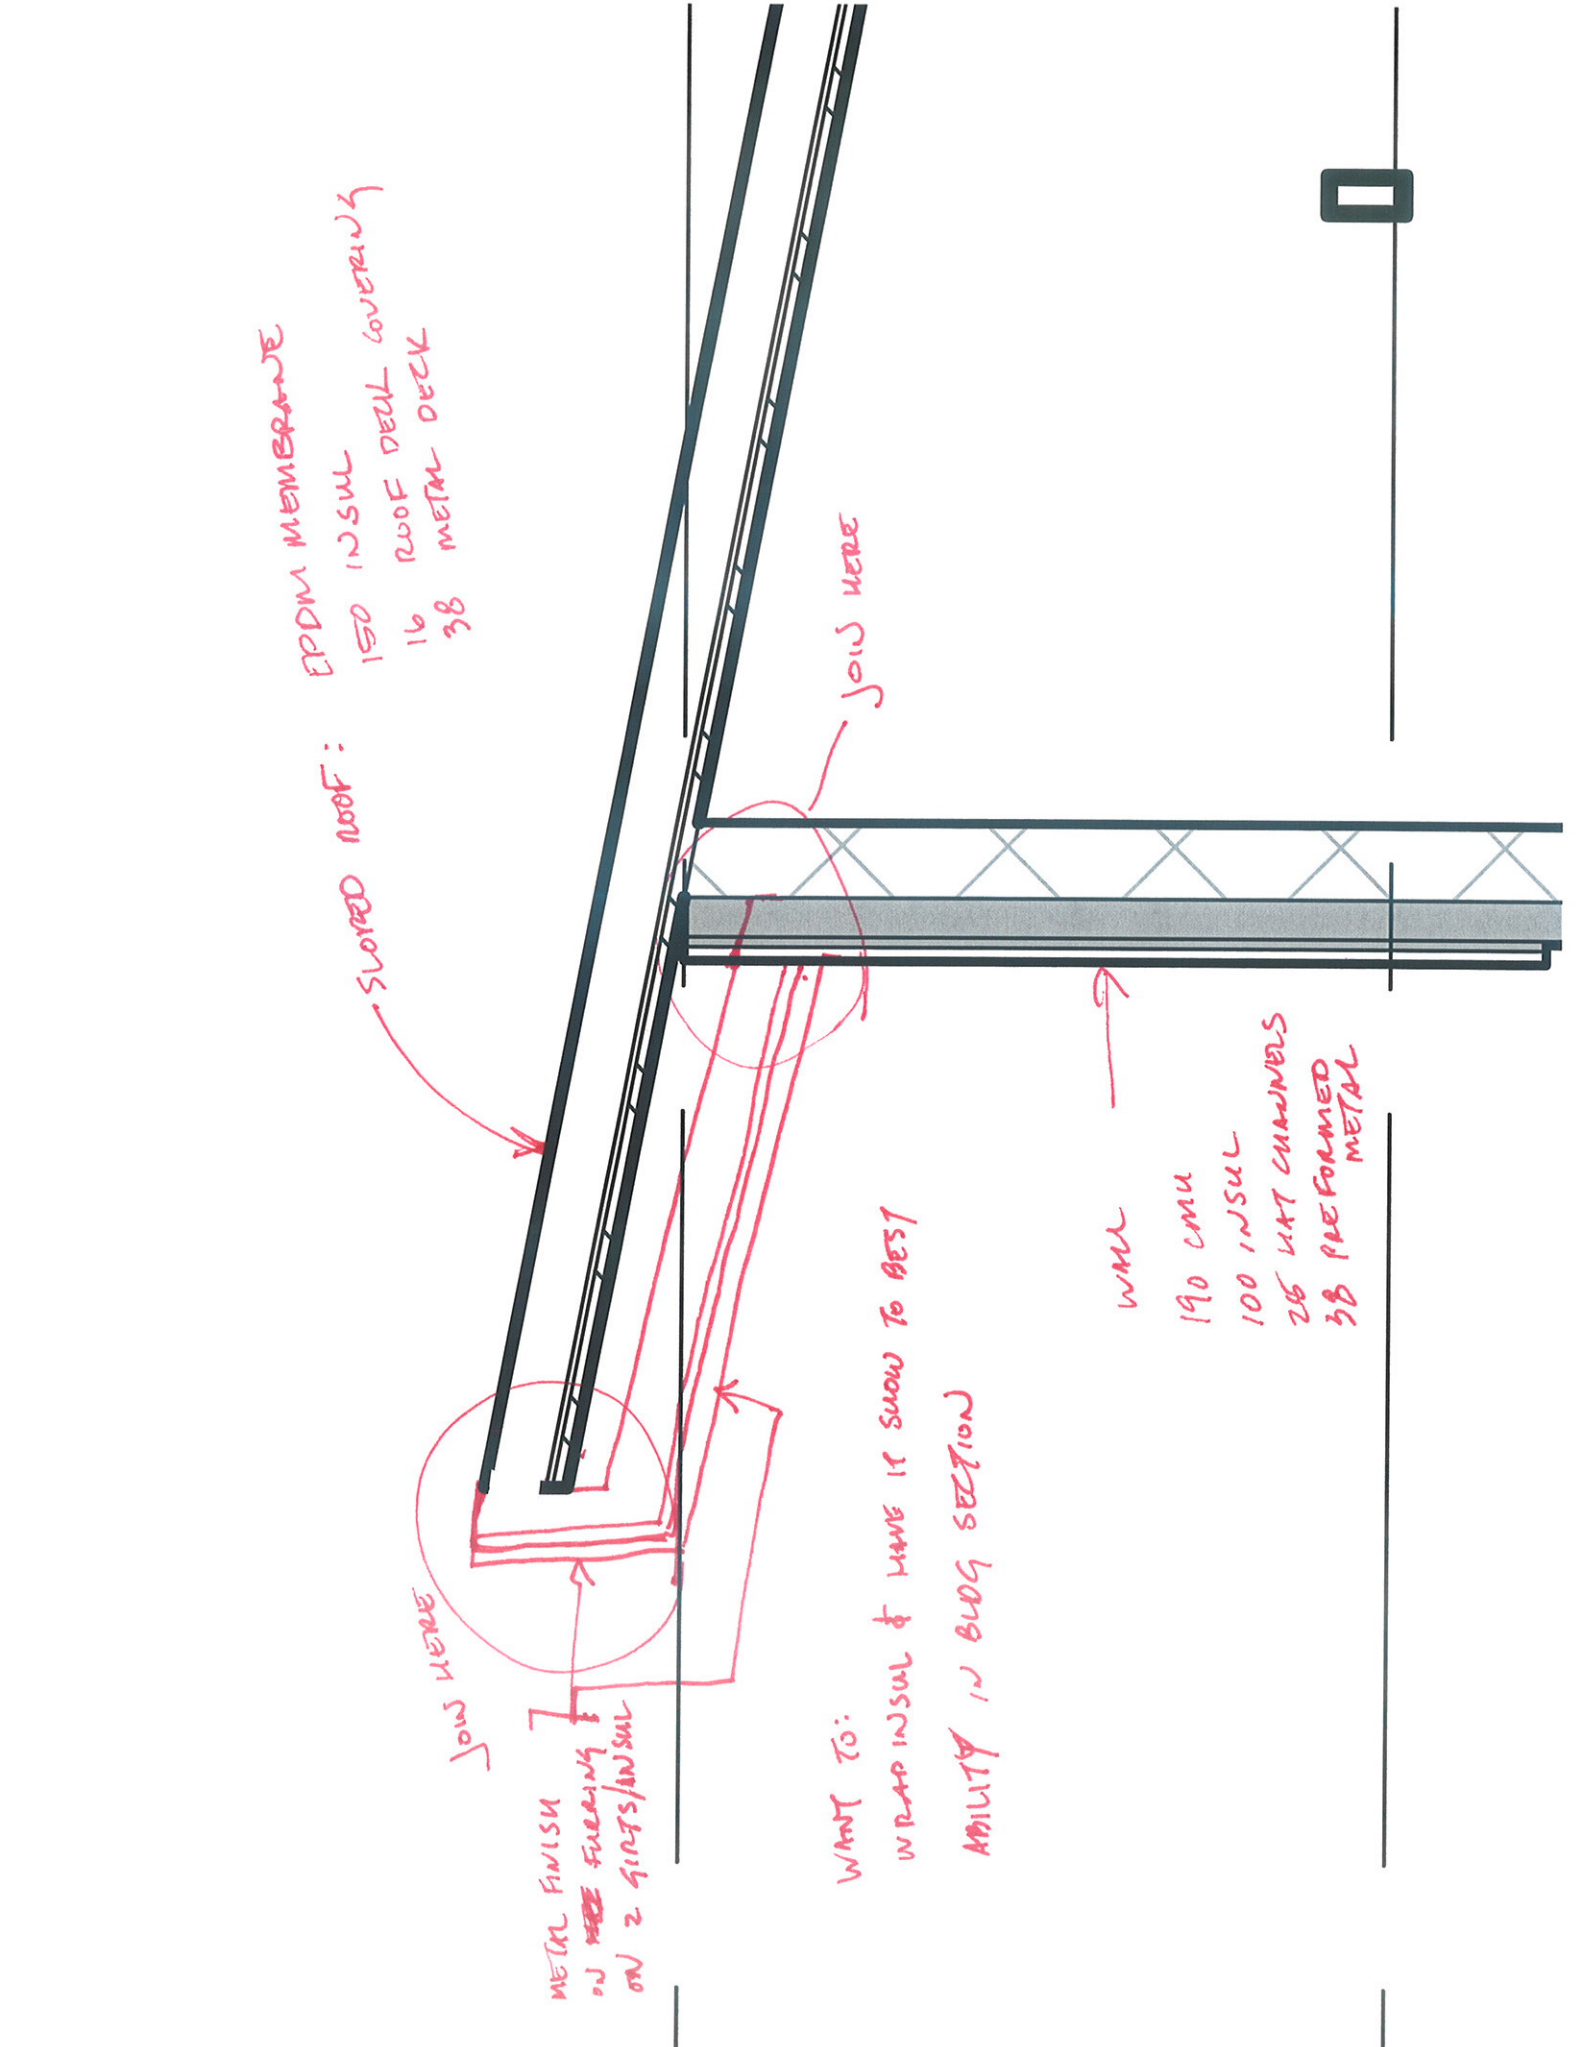

"Fascia"
When I do a ~~roof~~ "join"
fascia piece overrules roof so when I join
it remains as a rectangular piece &
doesn't cut to slope.

